

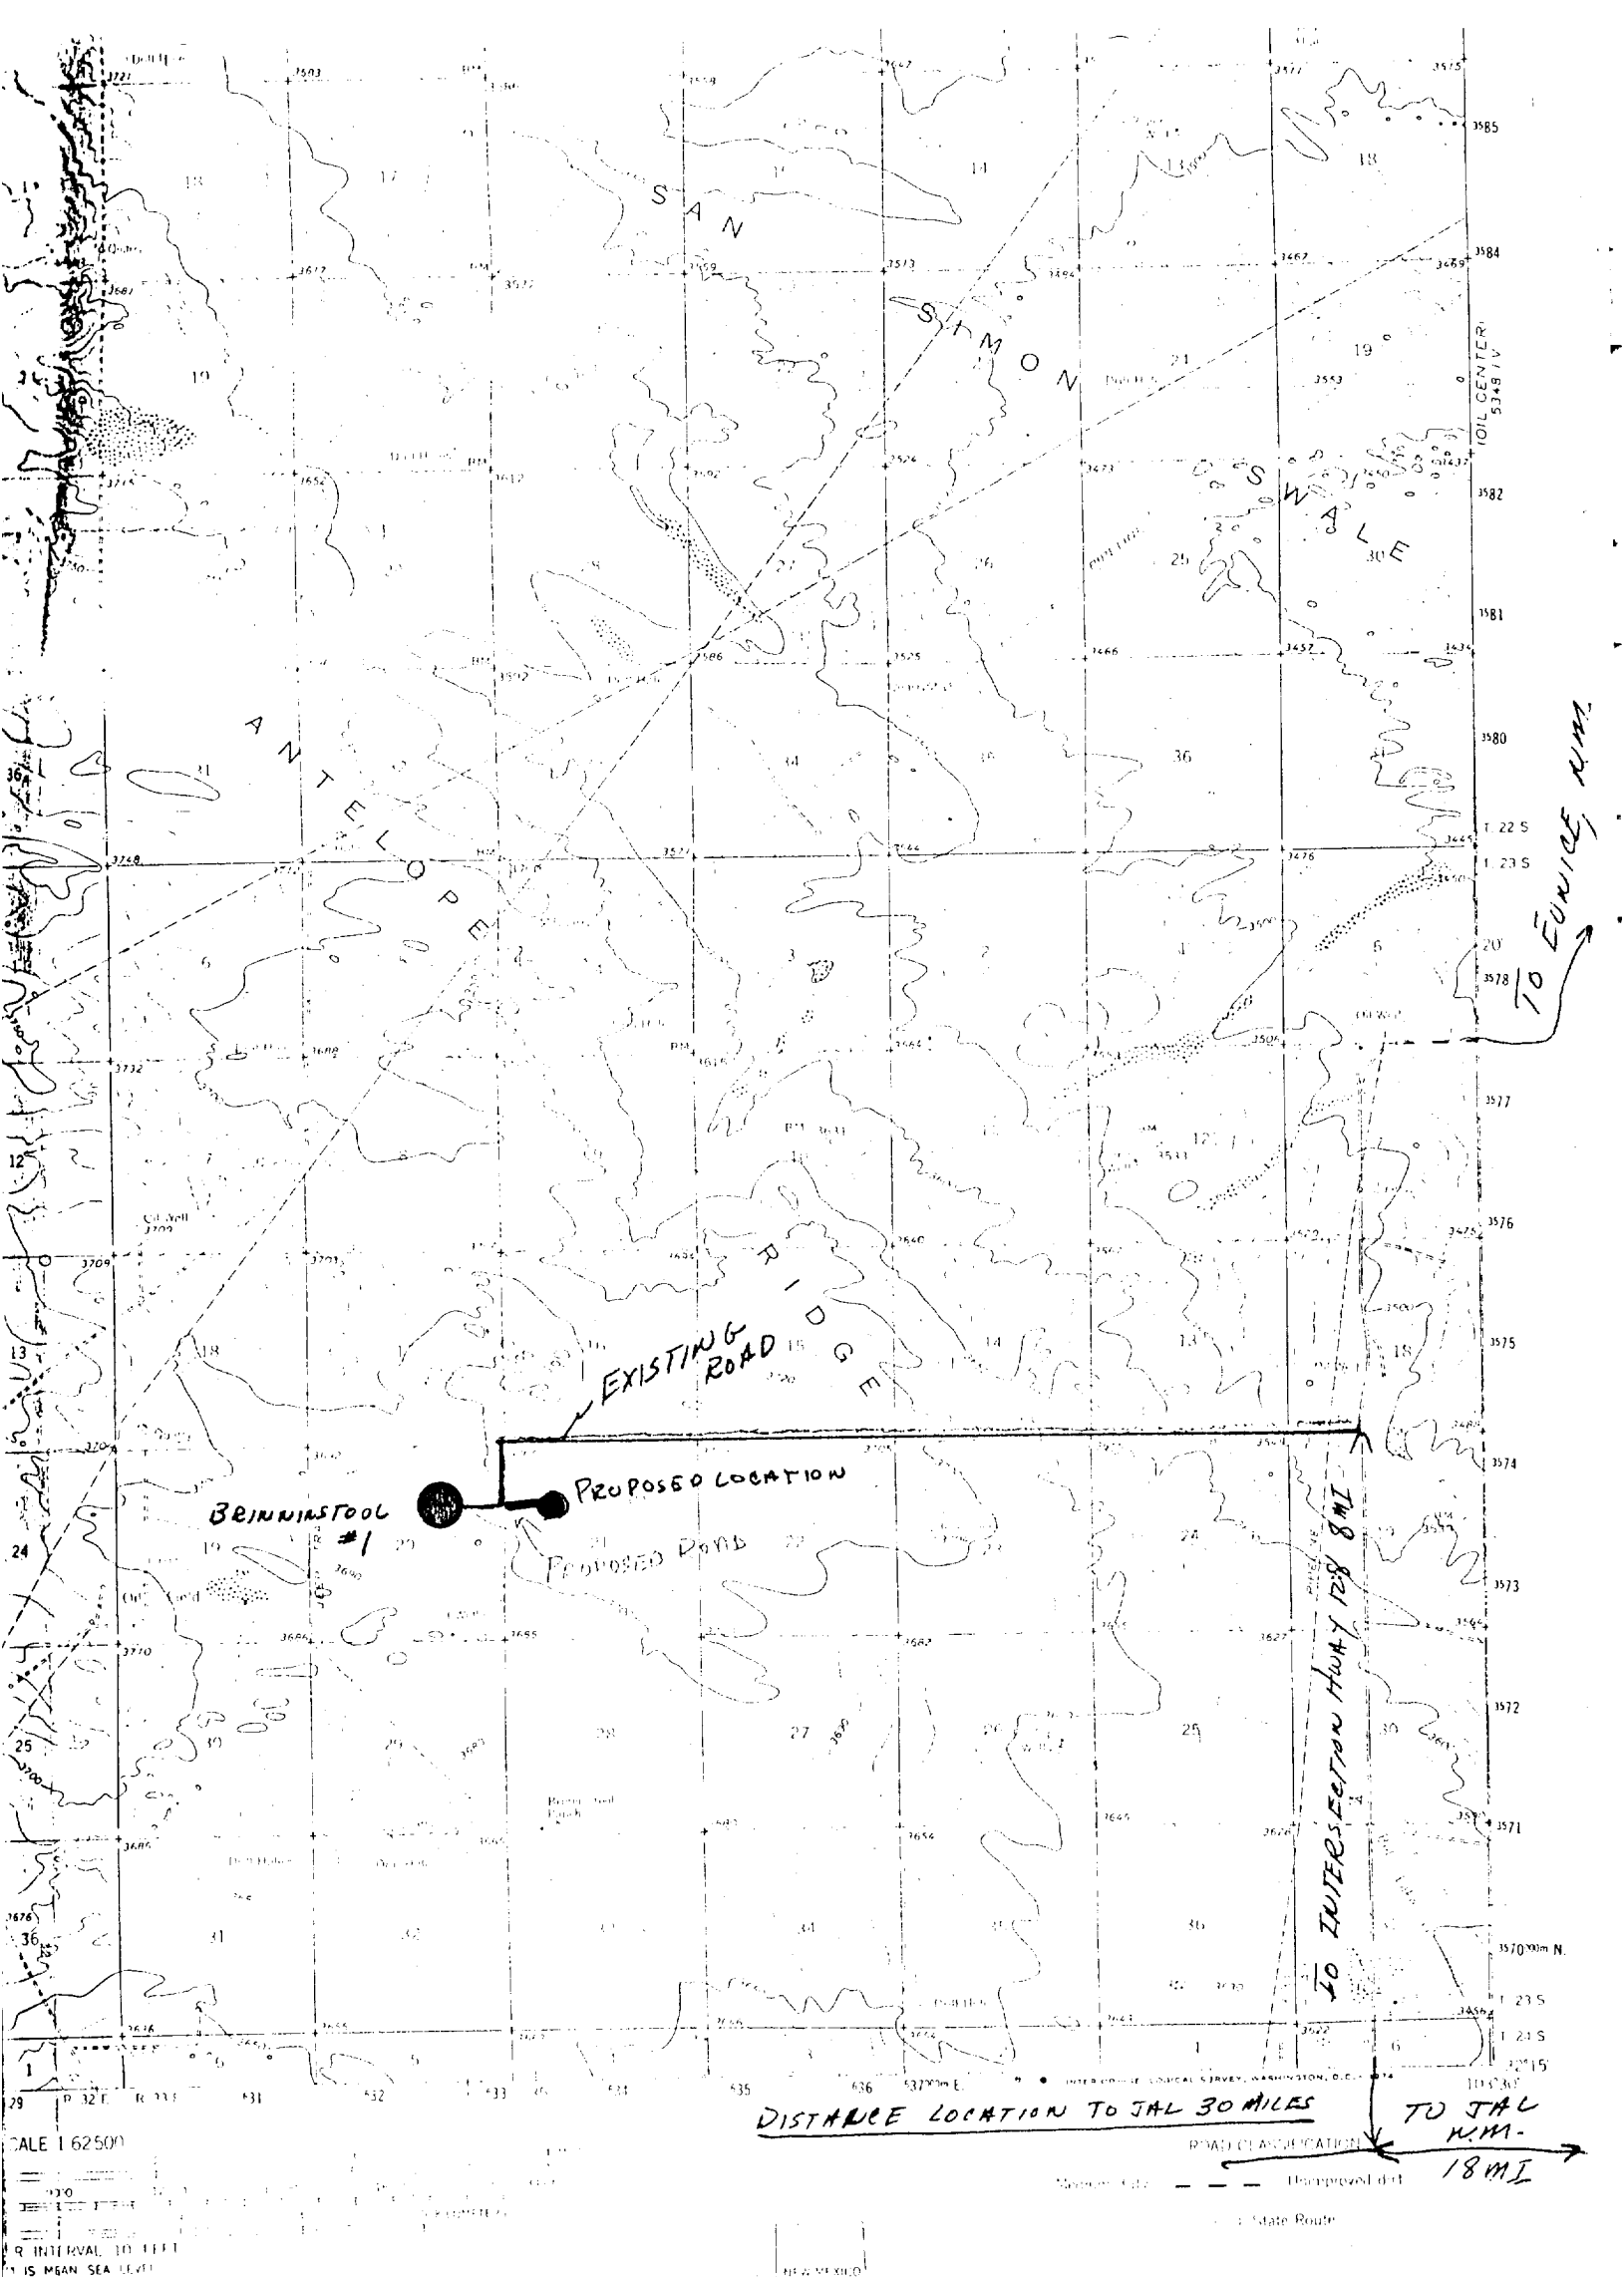


EXHIBIT A
Brinninstool No. 2

PROPOSED LOCATION 1980 FNL & FWL SEC 21 T23S R33E