


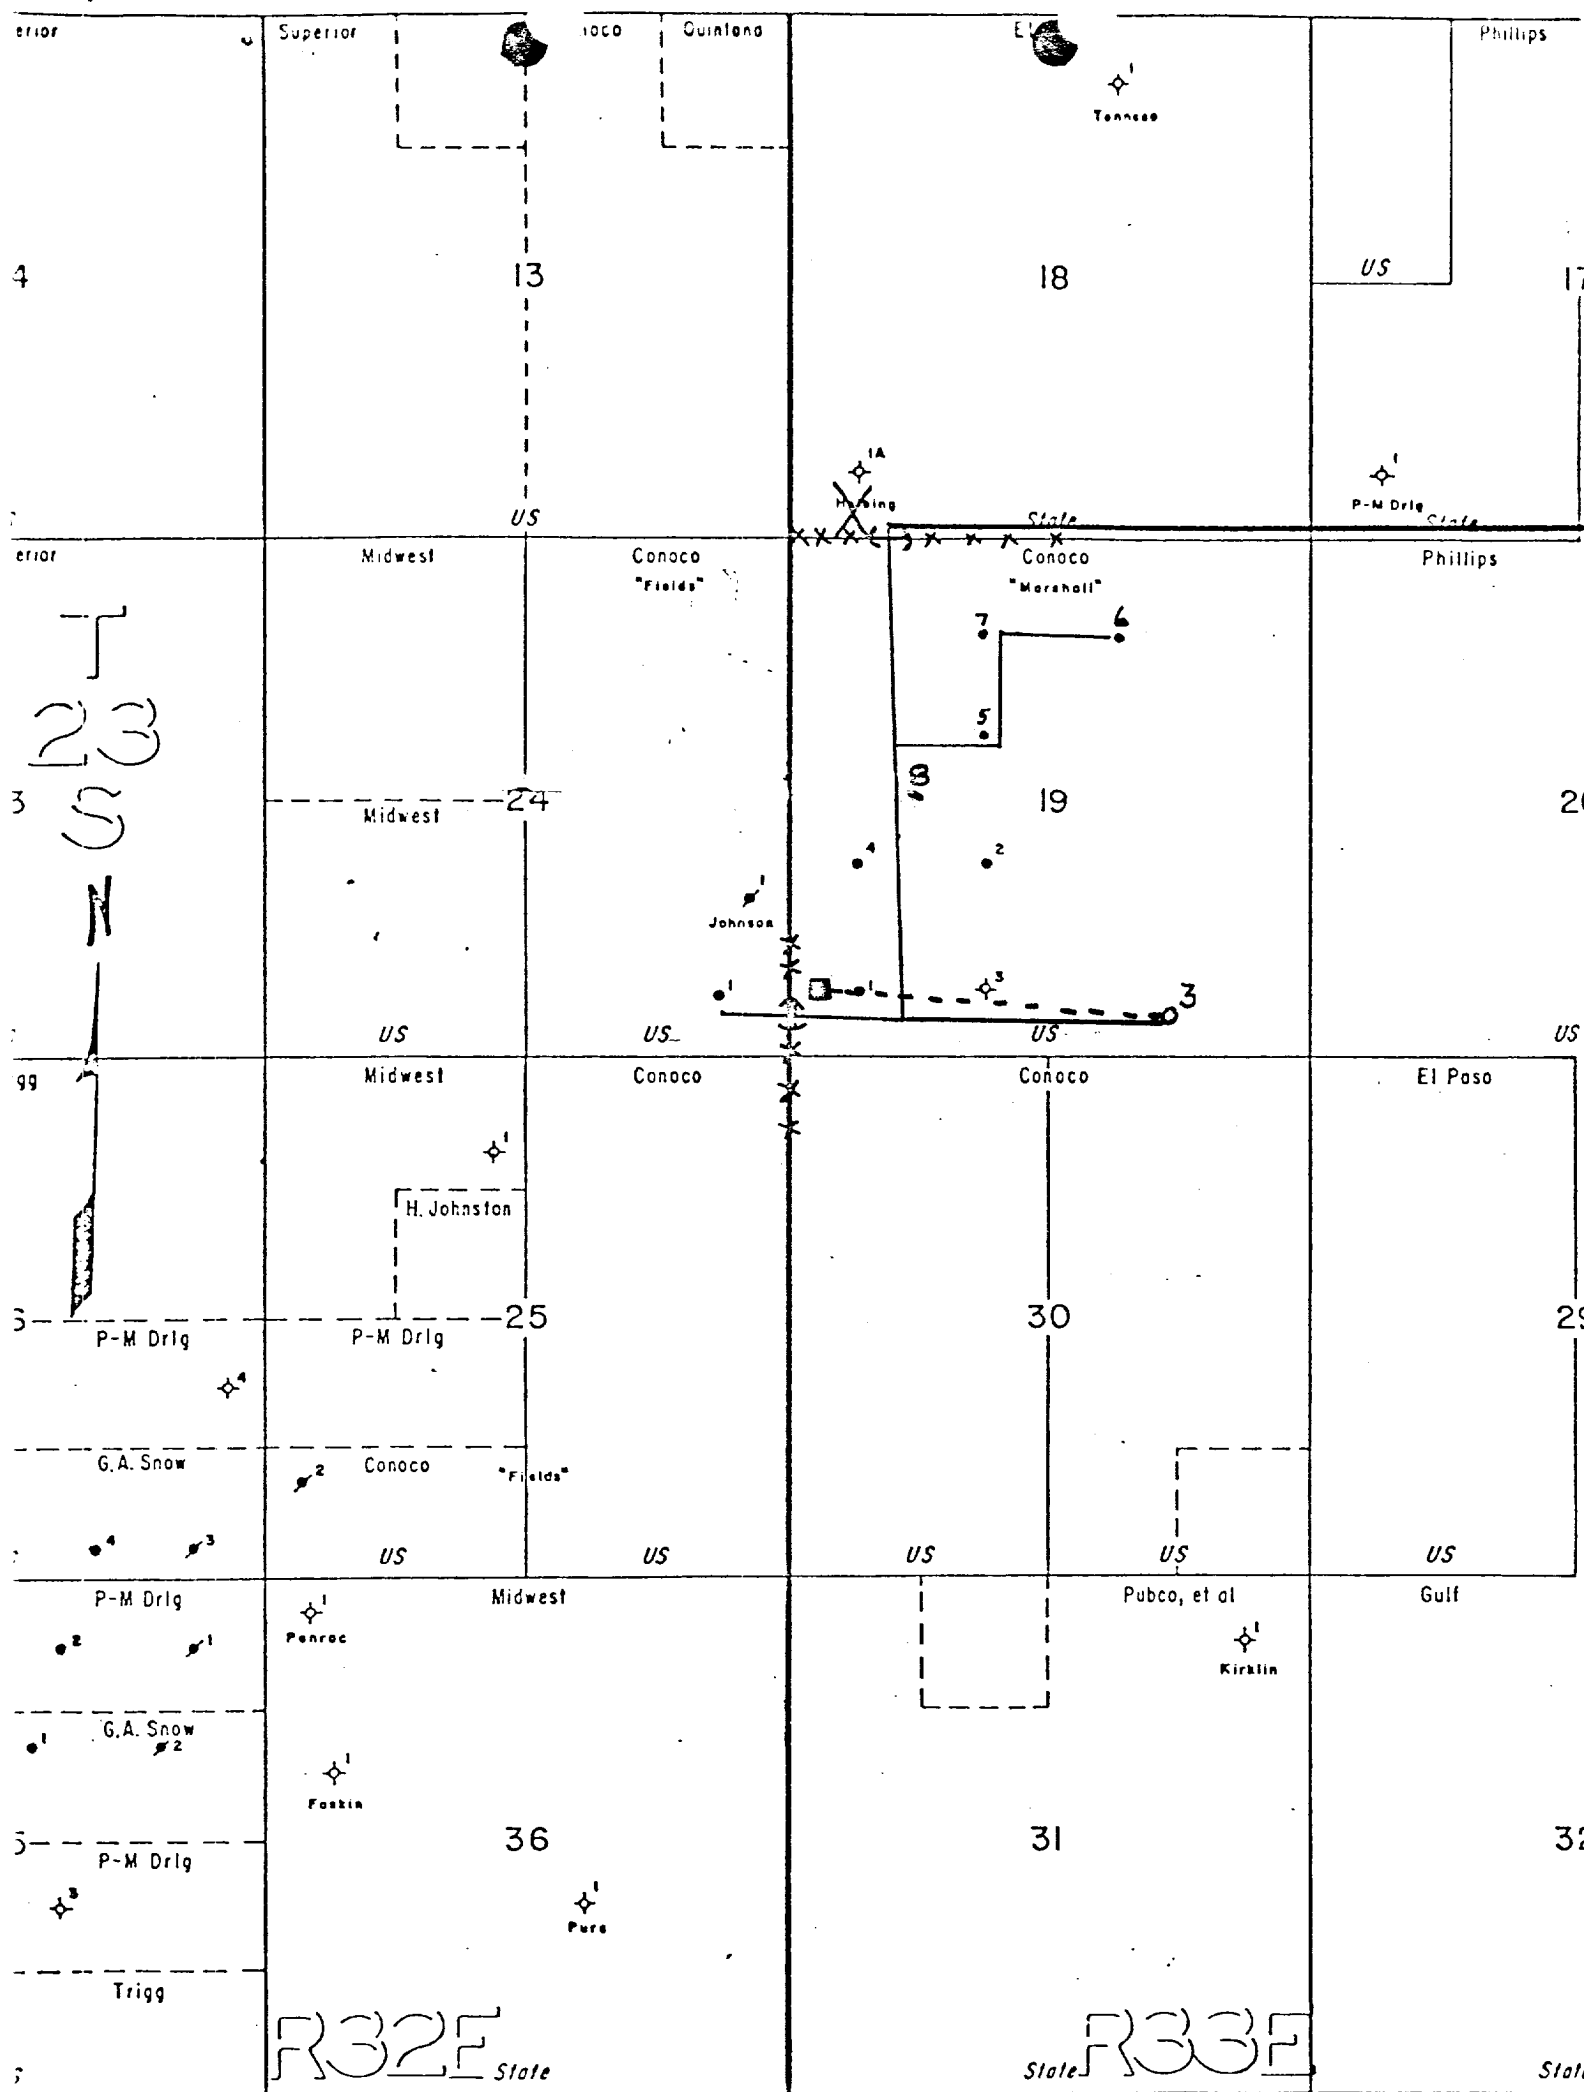

— Existing Roads
 — New Road
 X Caliche Pit
 ■ Existing Battery
 --- New Flowline
 (H) Cattle guard
 xxx Fence

CONOCO
BRINNINSTOOL No. 3
Exhibit C