


MATERIALS					
ITEM	DESCRIPTION	READ	ITEM	DESCRIPTION	STND
1	POLE, 40'	1	17	NEUTRAL CONDUCTOR	1
2	CROSSARM, 3/4" x 4 1/2" x 8'	1	18	ARMOR ROD	1
3	PLATE, WOOD	2	19	POLE GROUND WIRE, #6 CU.	5'
4	SPUD RAIL	1			
5	WIRE RM, 15'	1			
6	SPUD INSULATOR	1			
7	STEEL RM, 1/8" x 5'	2			
8	LV, X-REEL, 1/2" x 4'	1			
9	CARBIDE POLE, 3/8" x 4 1/2"	2			
10	MACHINE POLE, 3/8" x 10"	2			
11	MACHINE POLE, 3/8" x 14"	1			
12	WIRE, 2 1/2" x 50'	5			
13	PHASE CONDUCTOR	3			
14	ARMOR, EOD	2			
15	THE WIRE, #6 AL.	1			
16	RM INSULATOR, 9KV	3			

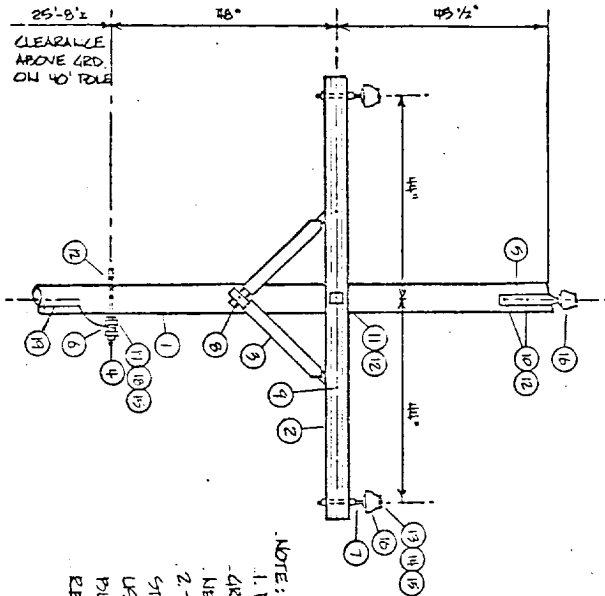

NOTE:
 1. DO NOT INSTALL
 GROUND WIRE FIRST
 NEUTRAL CONDUCTOR
 2. THIS CONSTRUCTION
 STANDARD TO P&E
 USED ON ALL LINES
 BUILT ON NATIONAL
 RESQUEZE LAMPS.

DATE: 7-15-71	TITLE: PRIMARY 11 LINE POLE
DRAWN BY: J. TWENTY-III	12,500 VOLT ASSR
DESIGN BY:	
CHECKED BY: SY	CONOCO
APPROVED BY: SY	HOBBBS DIV
SCALE: 1/2"=1'	12.5L, 400V
	DRAWING NO: E3-26