

PROPOSED 3-M BOPE AND CHOKE ARRANGEMENT

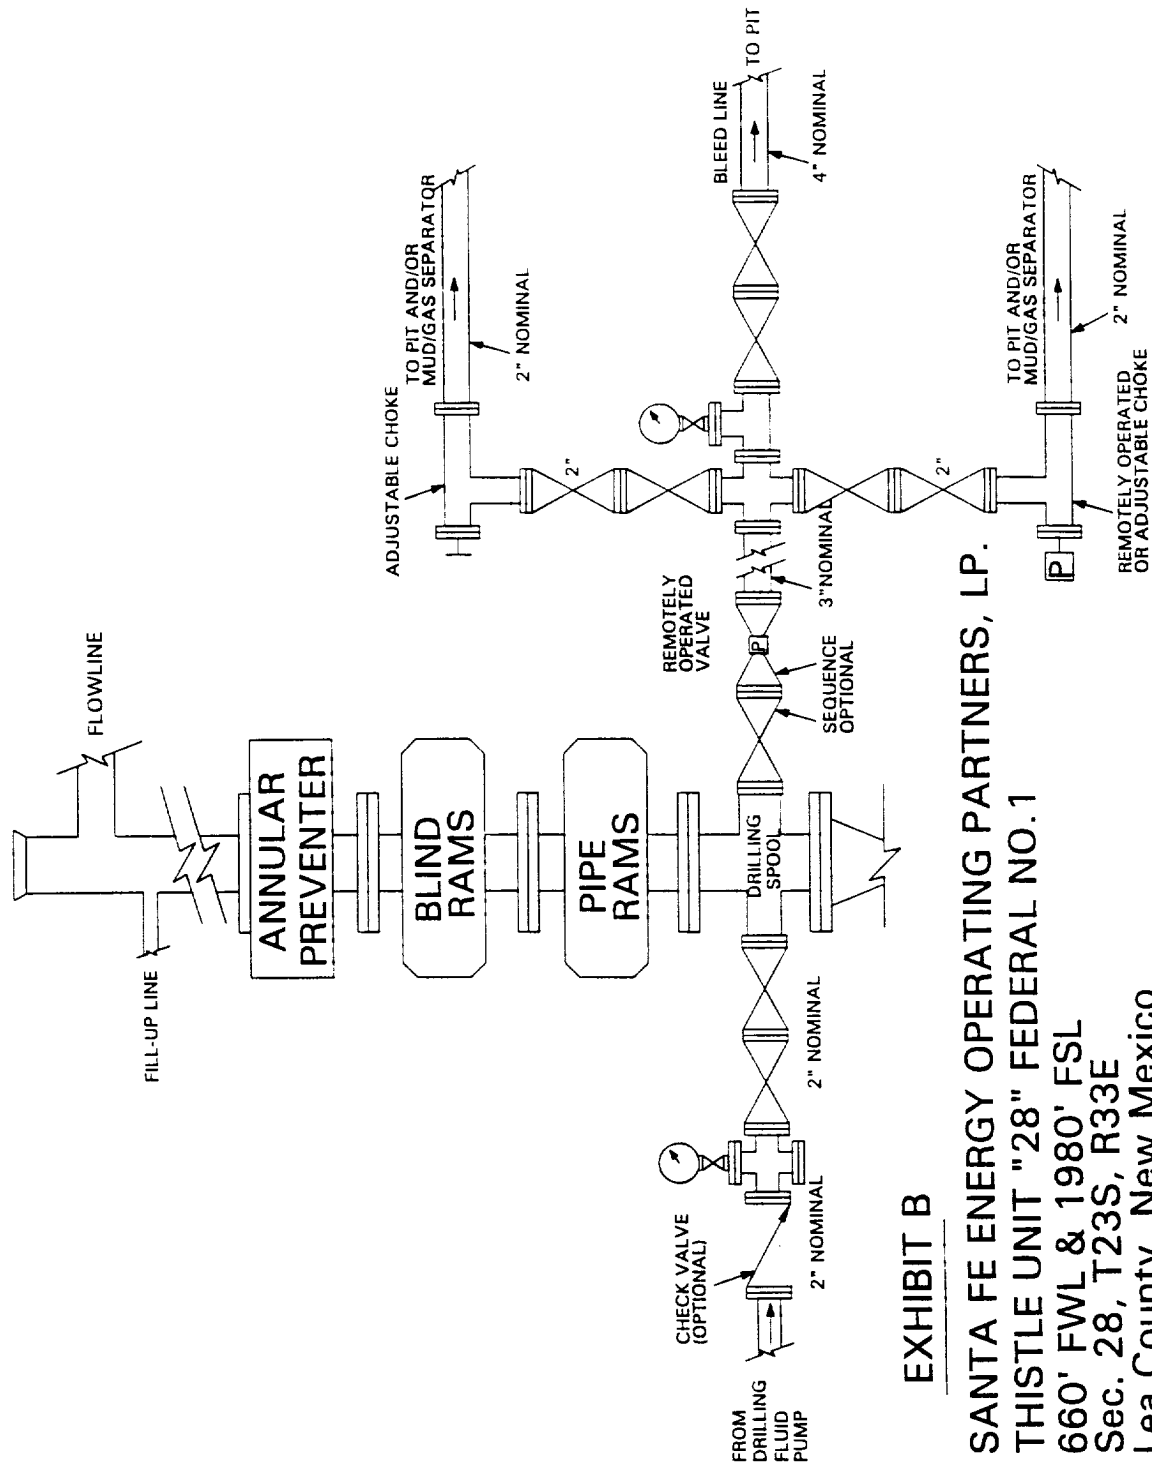


EXHIBIT B

SANTA FE ENERGY OPERATING PARTNERS, LP.

THISTLE UNIT "28" FEDERAL NO.1

660' FWL & 1980' FSL

Sec. 28, T23S, R33E

Lea County, New Mexico

RECEIVED

SEP 17 1993

DPK