

DISTRICT I
P.O. Box 1980, Hobbs, NM 88241-1980

DISTRICT II
P.O. Drawer DD, Artesia, NM 88211-0719

DISTRICT III
1000 Rio Brazos Rd., Aztec, NM 87410

DISTRICT IV
P.O. BOX 2088, SANTA FE, N.M. 87504-2088

State of New Mexico
Energy, Minerals and Natural Resources Department

Form C-102
Revised February 10, 1994
Submit to Appropriate District Office
State Lease - 4 Copies
Fee Lease - 3 Copies

OIL CONSERVATION DIVISION

P.O. Box 2088
Santa Fe, New Mexico 87504-2088

☐ AMENDED REPORT

WELL LOCATION AND ACREAGE DEDICATION PLAT

API Number	Pool Code 06660	Pool Name Blinebry Oil & Gas
Property Code 19110	Property Name THOMAS LONG A	Well Number 3
OGRID No. 012024	Operator Name JOHN H. HENDRIX CORPORATION	Elevation 3661




Surface Location



UL or lot No. M	Section II	Township 22 S	Range 37 E	Lot Idn	Feet from the 430	North/South line SOUTH	Feet from the 560	East/West line WEST	County LEA
---------------------------	----------------------	-------------------------	----------------------	---------	-----------------------------	----------------------------------	-----------------------------	-------------------------------	----------------------

Bottom Hole Location If Different From Surface

UL or lot No.	Section	Township	Range	Lot Idn	Feet from the	North/South line	Feet from the	East/West line	County
Dedicated Acres 40	Joint or Infill	Consolidation Code	Order No.						

NO ALLOWABLE WILL BE ASSIGNED TO THIS COMPLETION UNTIL ALL INTERESTS HAVE BEEN CONSOLIDATED
OR A NON-STANDARD UNIT HAS BEEN APPROVED BY THE DIVISION

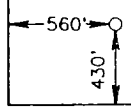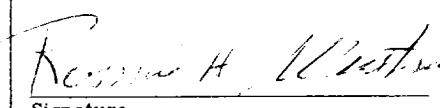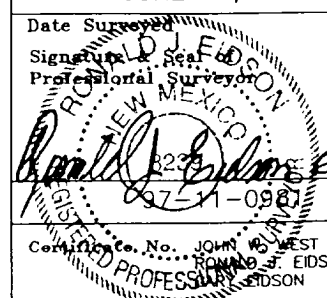					OPERATOR CERTIFICATION I hereby certify the the information contained herein is true and complete to the best of my knowledge and belief.  Signature Ronnie H. Westbrook Printed Name Vice President Title 6/19/97 Date				
					SURVEYOR CERTIFICATION I hereby certify that the well location shown on this plat was plotted from field notes of actual surveys made by me or under my supervision, and that the same is true and correct to the best of my belief. JUNE 11, 1997 Date Surveyed Signature of Professional Surveyor  Professional Surveyor RONALD J. EIDSON Contract No. JOHN H. WEST 3239 676 12641				

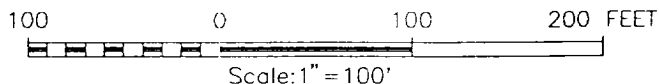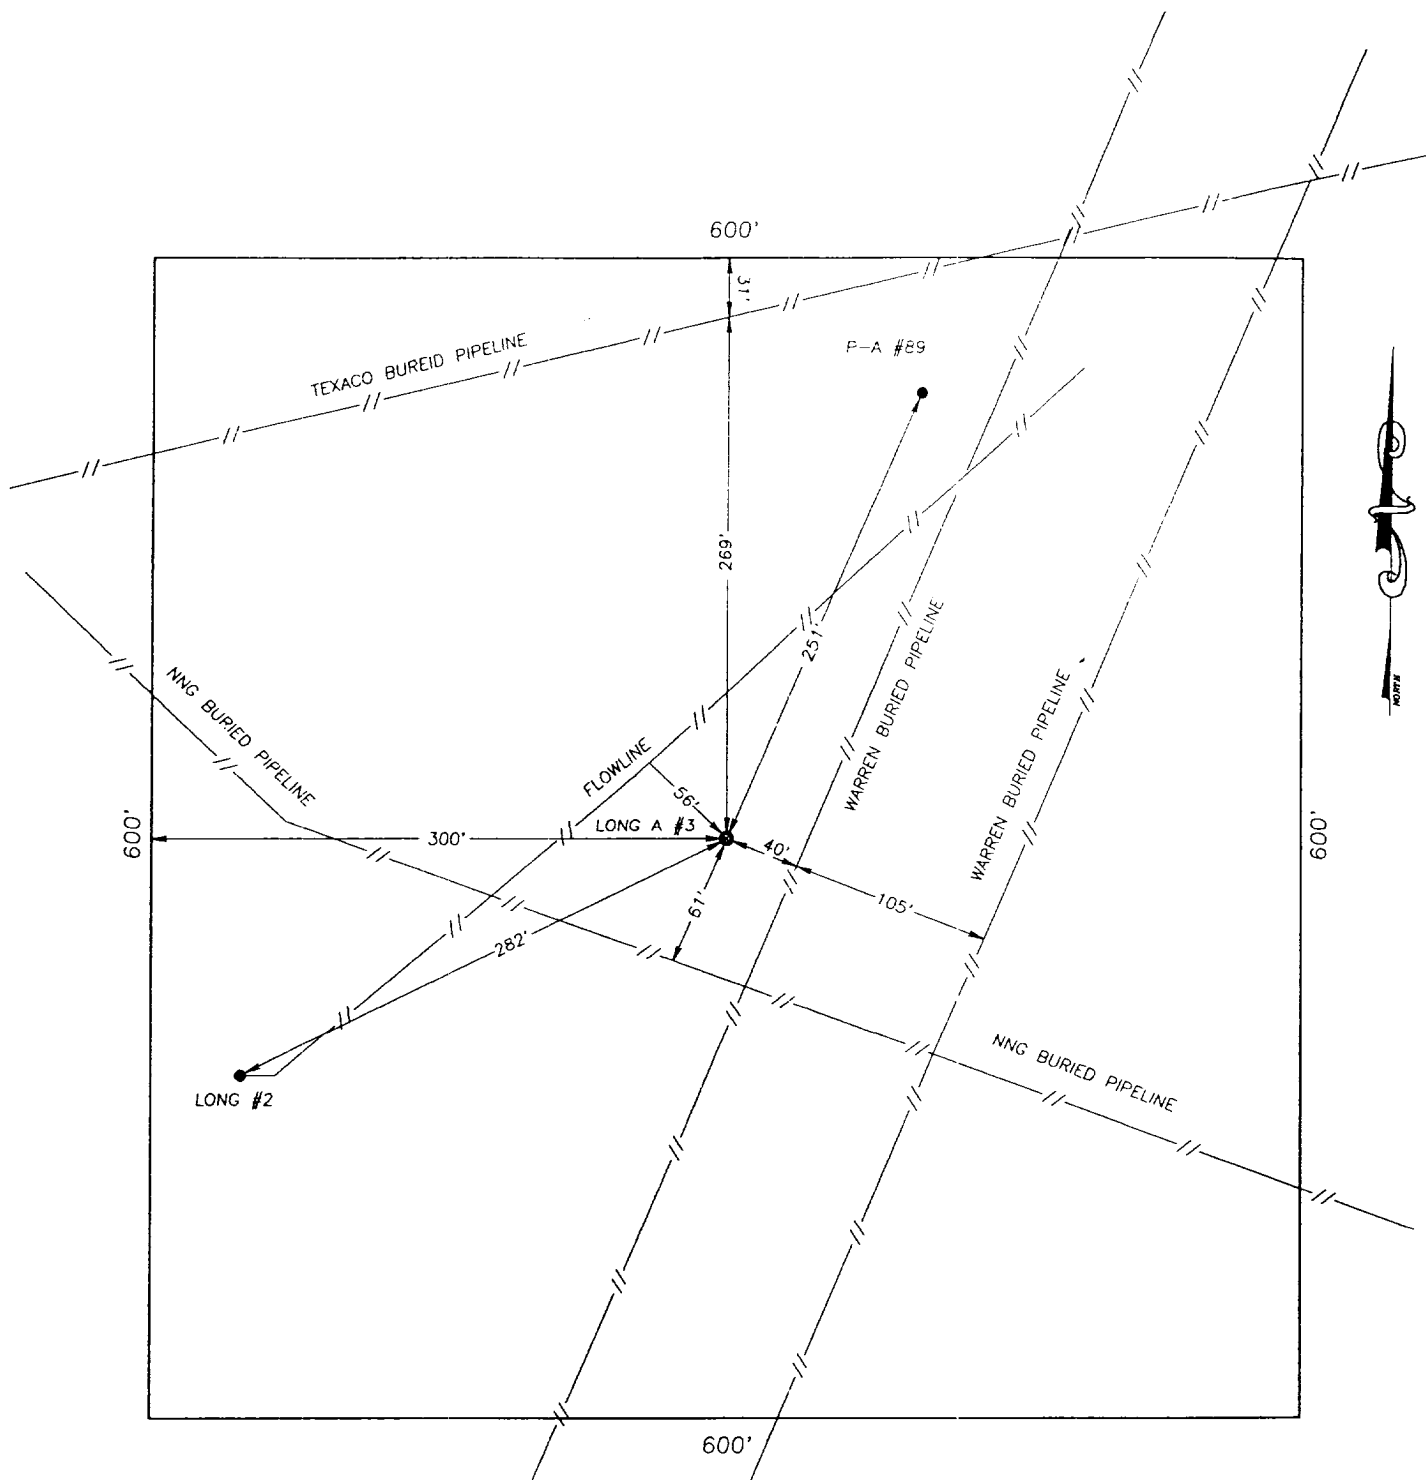

I HEREBY CERTIFY THAT I CONDUCTED AND AM RESPONSIBLE FOR THIS SURVEY, THAT THIS SURVEY IS TRUE AND CORRECT TO THE BEST OF MY KNOWLEDGE AND BELIEF AND THAT THIS SURVEY AND PLAT MEET THE MINIMUM STANDARDS FOR SURVEYING IN NEW MEXICO.

[Signature]
 RONALD J. ELSON, N.M. P.S. No. 3239
 GARY C. ELSON, N.M. P.S. No. 12641


JOHN H. HENDRIX CORPORATION
 CONSULTING ENGINEERS & SURVEYORS - HOBBS, NEW MEXICO

JOHN H. HENDRIX CORPORATION

DISTANCES OF WELLS AND PIPELINES FROM
 THOMAS LONG A WELL #3,
 SECTION 11,
 TOWNSHIP 22 SOUTH,
 RANGE 37 EAST, N.M.P.M.,
 LEA COUNTY, NEW MEXICO

Survey Date: 6/11/97	Sheet 1 of 1 Sheets
W.O. Number: 97-11-0981	Drawn By: D.McCARLEY
Date: 6/13/97 HENDRIX	JHHC0981 Scale: 1" = 100'

LOCATION VERIFICATION MAP

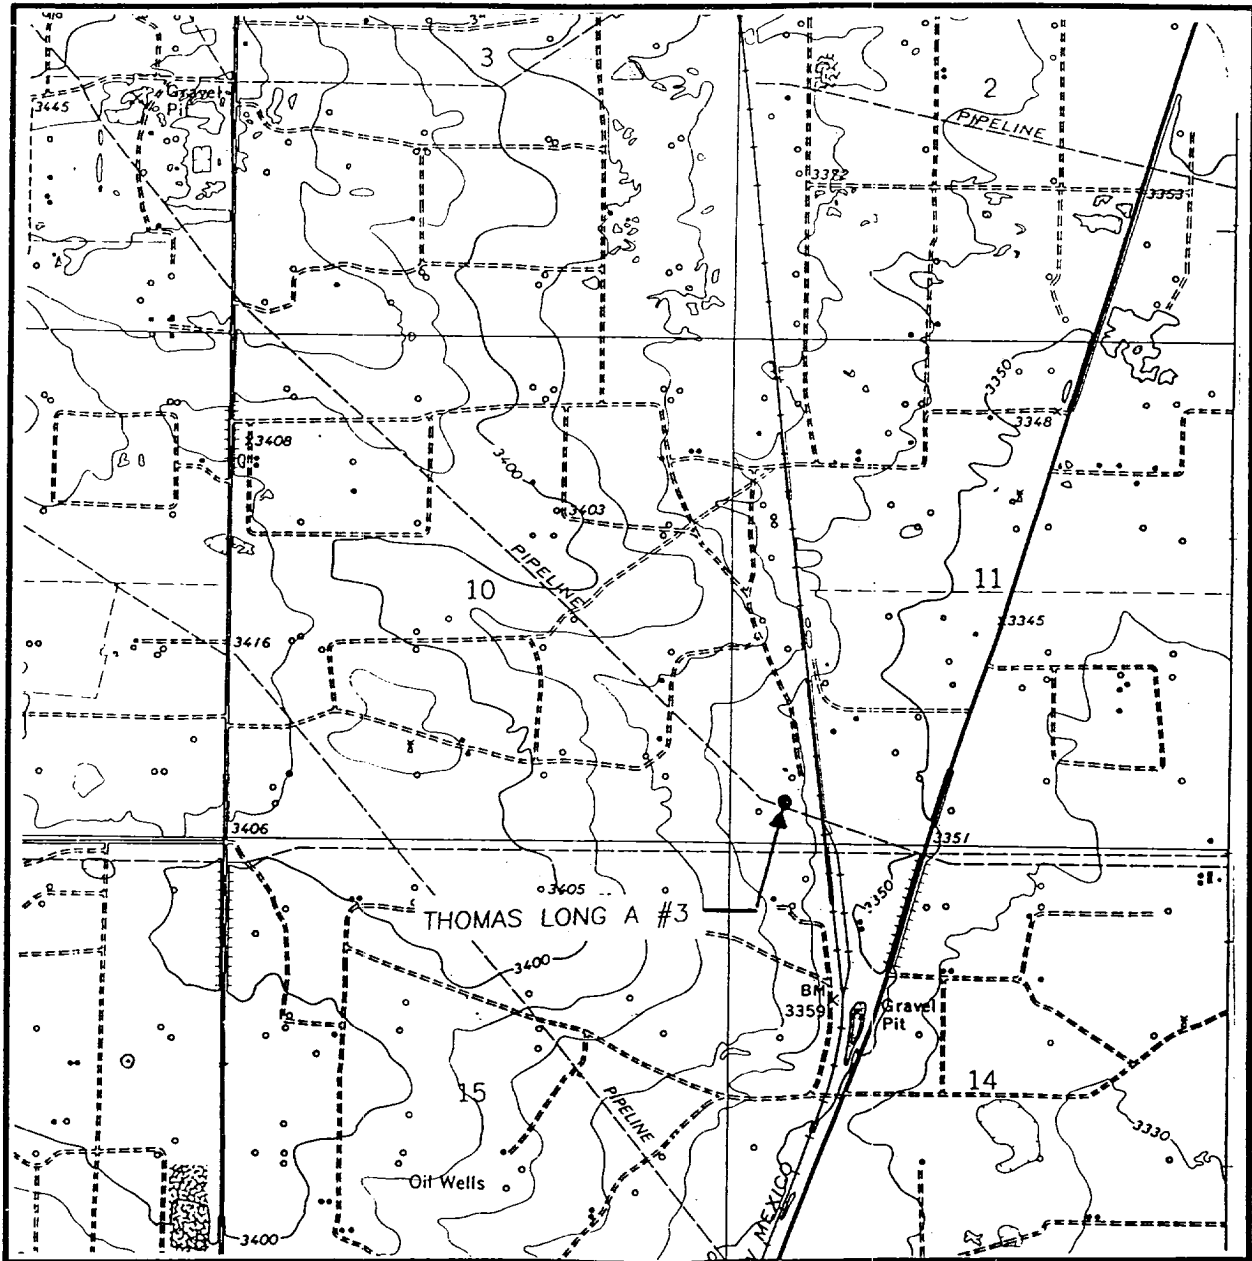

SCALE: 1" = 2000'

CONTOUR INTERVAL:
EUNICE - 10'

SEC. 11 TWP. 22-S RGE. 37-E

SURVEY N.M.P.M.

COUNTY LEA

DESCRIPTION 430' FSL & 560' FWL

ELEVATION 3661

OPERATOR JOHN H. HENDRIX CORPORATION


LEASE THOMAS LONG A

U.S.G.S. TOPOGRAPHIC MAP

EUNICE, N.M.

**JOHN WEST ENGINEERING
HOBBS, NEW MEXICO
(505) 393-3117**

VICINITY MAP

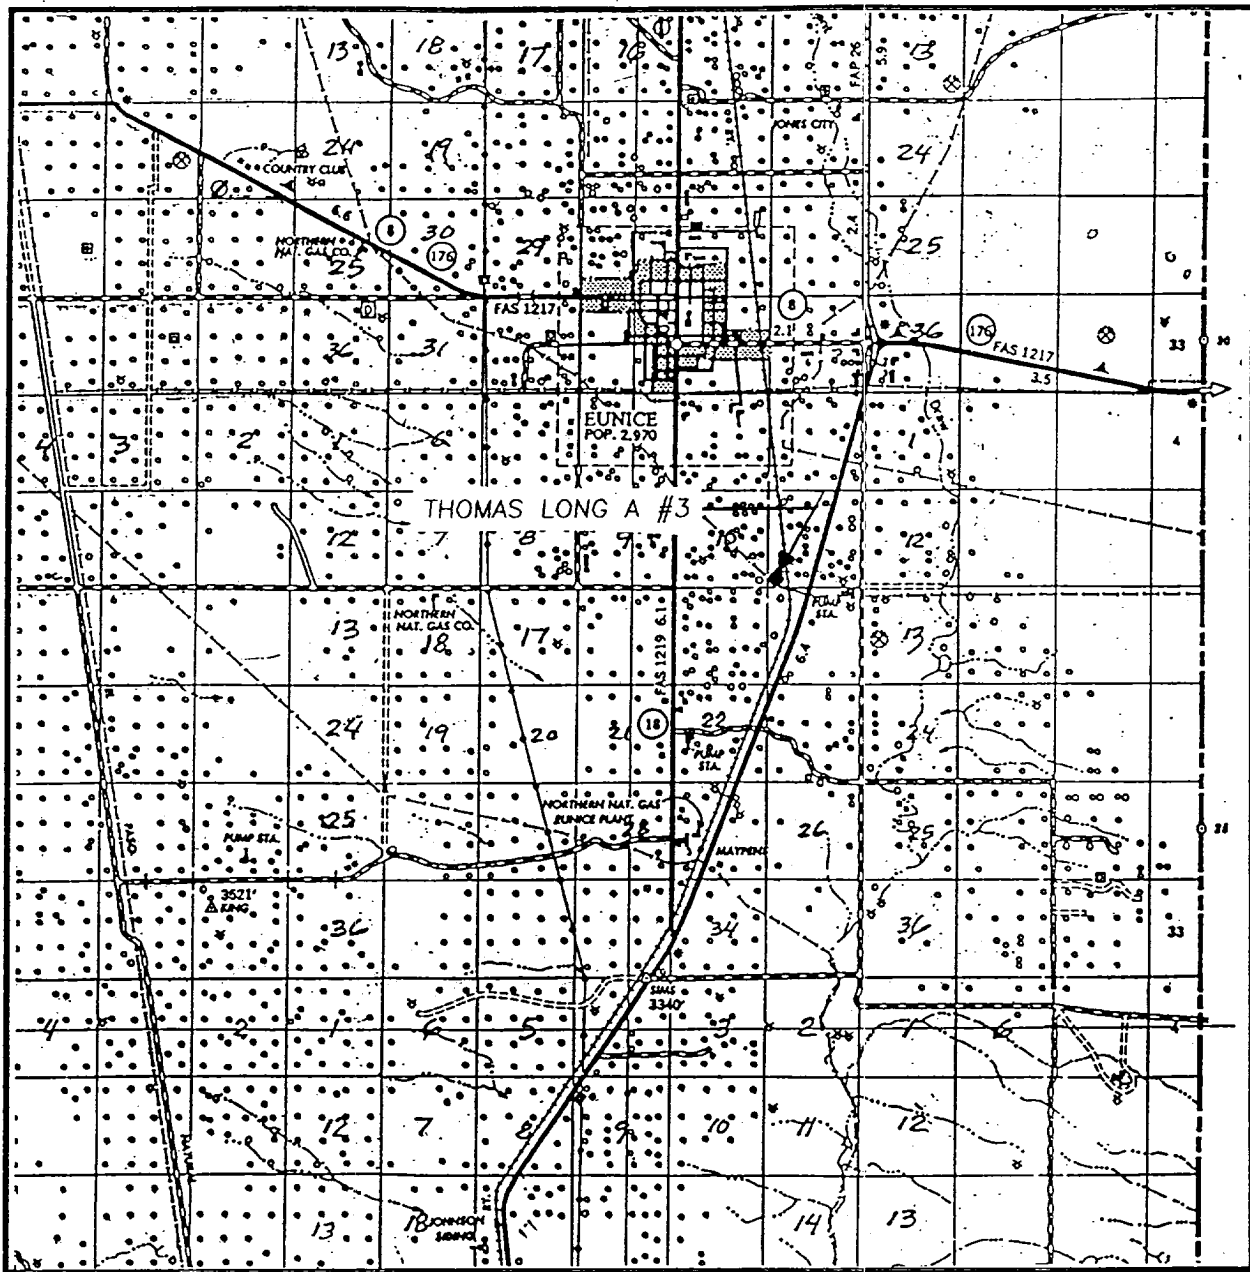

SCALE: 1" = 2 MILES

SEC. 11 TWP. 22-S RGE. 37-E
 SURVEY N.M.P.M.
 COUNTY LEA
 DESCRIPTION 430' FSL & 560' FWL
 ELEVATION 3661
 OPERATOR JOHN H. HENDRIX CORPORATION
 LEASE THOMAS LONG A

JOHN WEST ENGINEERING
HOBBS, NEW MEXICO
 (505) 393-3117

MINIMUM BLOWOUT PREVENTER REQUIREMENTS

3,000 psi Working Pressure

3 MWP

STACK REQUIREMENTS

No	Item	Min I.D.	Min. Nominal
1	Flowline		
2	Fill up line		2"
3	Drilling nipple		
4	Annular preventer		
5	Two single or one dual hydraulically operated rams		
6a	Drilling spool with 2" min. kill line and 3" min choke line outlets		
6b	2" min. kill line and 3" min. choke line outlets in ram. (Alternate to 6a above.)		
7	Valve Gate ☐ Plug ☐	3-1/8"	
8	Gate valve—power operated	3-1/8"	
9	Line to choke manifold		3"
10	Valves Gate ☐ Plug ☐	2-1/16"	
11	Check valve	2-1/16"	
12	Casing head		
13	Valve Gate ☐ Plug ☐	1-13/16"	
14	Pressure gauge with needle valve		
15	Kill line to rig mud pump manifold		2"

OPTIONAL

16	Flanged valve	1-13/16"	
----	---------------	----------	--

CONFIGURATION A

