

UNITED STATES
DEPARTMENT OF THE INTERIOR
BUREAU OF LAND MANAGEMENT

N.M. Oil Cons. Division

FORM APPROVED
OMB No. 1004-0135
Expires July 31, 1996

P.O. Box 1980

Hobbs, NM 88241

SUNDRY NOTICES AND REPORTS ON WELLS

Do not use this form for proposals to drill or to re-enter an abandoned well. Use Form 3160-3 (APD) for such proposals.

5. Lease Serial No.
8910138170 - NM21644

6. If Indian, Allottee or Tribe Name

7. If Unit or CA/Agreement Name and/or No.
MYERS LAGLIE MATTIX UNIT
11007

8. Well Name and No.
34

9. API Well No.
30-025-09414

10. Field and Pool, or Exploratory Area 37240
LANGLIE MATTIX 7 RVRS Q-G

11. County or Parish, State
LEA NM

SUBMIT IN TRIPLICATE - Other Instructions on reverse side

1. Type of Well
☐ Oil Well ☐ Gas Well ☒ Other Water Injection

2. Name of Operator OXY USA Inc. 16696

3a. Address P.O. BOX 50250 3b. Phone No. (include area code)
MIDLAND, TX 79710-0250 915-685-5717

4. Location of Well (Footage, Sec., T., R., M., or Survey Description)
1980 FSL 1980 FWL NESW(K) sec 25 T23S R36E

12. CHECK APPROPRIATE BOX(ES) TO INDICATE NATURE OF NOTICE, REPORT, OR OTHER DATA

TYPE OF SUBMISSION	TYPE OF ACTION			
☒ Notice of Intent	☐ Acidize	☐ Deepen	☐ Production (Start/Resume)	☐ Water Shut-Off
☐ Subsequent Report	☐ Alter Casing	☐ Fracture Treat	☐ Reclamation	☐ Well Integrity
☐ Final Abandonment Notice	☐ Casing Repair	☐ New Construction	☐ Recomplete	☐ Other
	☐ Change Plans	☒ Plug and Abandon	☐ Temporarily Abandon	
	☐ Convert to Injection	☐ Plug Back	☐ Water Disposal	

13. Describe Proposed or Completed Operation (clearly state all pertinent details, including estimated starting date of any proposed work and approximate duration thereof. If the proposal is to deepen directionally or recomplete horizontally, give subsurface locations and measured and true vertical depths of all pertinent markers and zones. Attach the Bond under which the work will be performed or provide the Bond No. on file with BLM/BIA. Required subsequent reports shall be filed within 30 days following completion of the involved operations. If the operation results in a multiple completion or recompletion in a new interval, a Form 3160-4 shall be filed once testing has been completed. Final Abandonment Notices shall be filed only after all requirements, including reclamation, have been completed, and the operator has determined that the site is ready for final inspection.)

MLMU #34 - FED-NM21644 - 30-025-09414
1980 FSL 1980 FWL NESW(K) S25 T23S R36E
TD-3620' PERFS-3422-3620' PKR - 3377
13-3/8" 36# CSG @ 300', CMT W/ 300sx, 17-1/2" HOLE, TOC-CIRC.
9-5/8" 32.35# CSG @ 1179', CMT W/ 450sx, 12-1/4" HOLE, TOC-CIRC.
7" 20# CSG @ 3484', CMT W/ 980sx, 8-3/4" HOLE, TOC-210'-TS.

1. CIBP @ 3372', DUMP 35' CMT ON TOP.
2. M&P 25sx CMT @ 2970-2870'.
3. M&P 30sx CMT @ 1330-1125'.
4. M&P 25sx CMT @ 350-250'.
5. PERF & SQZ @ 210', M&P 90sx CMT, CIRC TO SURF.
6. M&P 10sx CMT SURFACE PLUG.
10# MLF BETWEEN PLUGS.

14. I hereby certify that the foregoing is true and correct.
Name (Printed/Typed)

DAVID STEWART

Title

REGULATORY ANALYST

Signature

Date

6/9/95

THIS SPACE FOR FEDERAL OR STATE OFFICE USE

Approved by

(ORIG. SGD.) ALEXIS C. SWOBODA

PETROLEUM ENGINEER

JUN 12 1995

Conditions of approval, if any, are attached. Approval of this notice does not warrant or Office certify that the applicant holds legal, or equitable title to those rights in the subject lease which would entitle the applicant to conduct operations thereon.

Title 18 U.S.C. Section 1001, makes it a crime for any person knowingly and willfully to make to any department or agency of the United States any false, fictitious or fraudulent statements or representations as to any matter within its jurisdiction.

(Instructions on reverse)


OXY USA INC. PROPOSED
MYERS LANGLEY MATTIX UT #34
SEC 25 T23S R36E LEA NM

0.0 - 50.0' CEMENT PLUG 10sx
110.0 - 210.0' CEMENT PLUG 90sx
250.0 - 350.0' CEMENT PLUG 25sx

1125.0 - 1330.0' CEMENT PLUG 30sx

2870.0 - 2970.0' CEMENT PLUG 25sx

3337.0 - 3372.0' CEMENT PLUG 5sx
3372.0 - 3372.0' CIBP

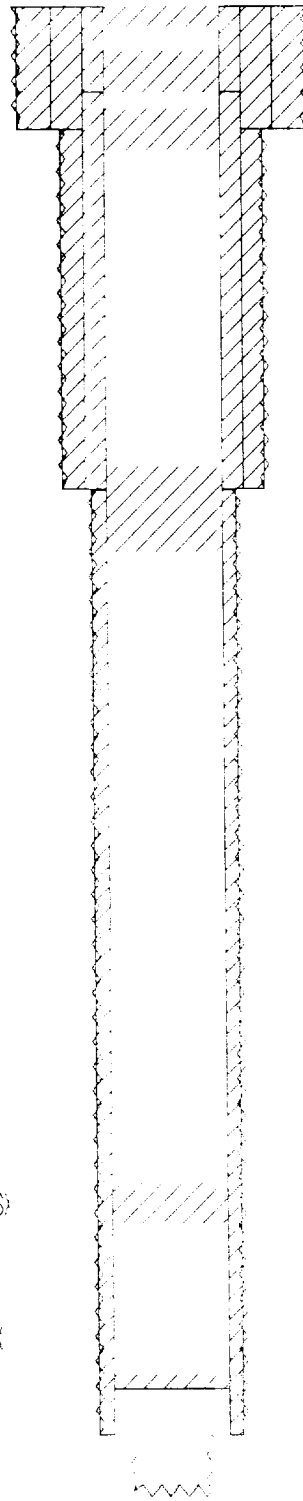

TD: 3620'


0.0 - 300.0' 17 1/2" OD HOLE
0.0 - 300.0' CEMENT 300sx-CIRC
0.0 - 300.0' 13 3/8" OD SURF CSG

300.0 - 1179.0' 12 1/4" OD HOLE
0.0 - 1179.0' CEMENT 450sx-CIRC
0.0 - 1179.0' 9 5/8" OD INT CSG

1179.0 - 3484.0' 8 3/4" OD HOLE
210.0 - 3484.0' CEMENT 980sx-TS
0.0 - 3484.0' 7" OD PROD CSG

3484.0 - 3620.0' 4 3/4" OD HOLE

OXY USA INC. CURRENT
MYERS LANGLEY MATIX UT #34
SEC 25 T23S R36E LEA NM

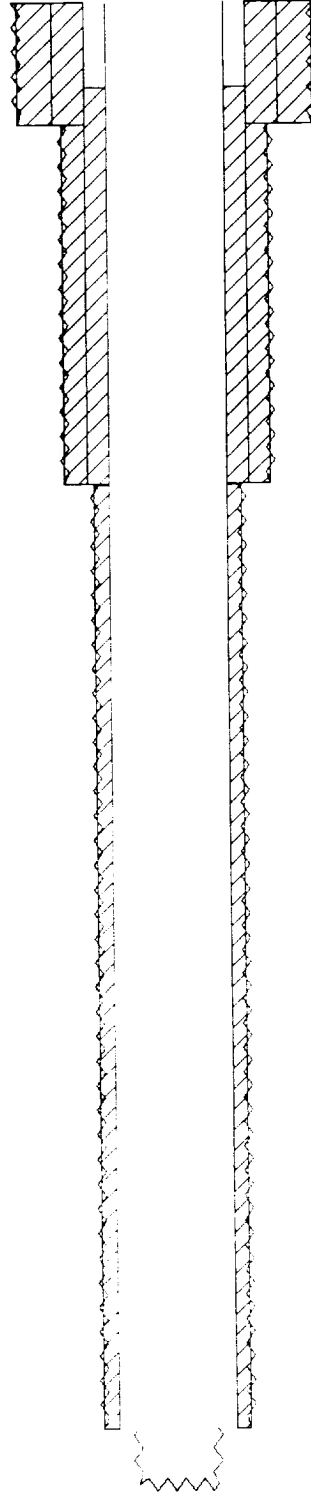

TD: 3620

0.0 - 300.0' 17 1/2" OD HOLE
0.0 - 300.0' CEMENT 300sx-CIRC
0.0 - 300.0' 13 3/8" OD SURF CSG

300.0 - 1179.0' 12 1/4" OD HOLE
0.0 - 1179.0' CEMENT 450sx-CIRC
0.0 - 1179.0' 9 5/8" OD INT CSG

1179.0 - 3484.0' 8 3/4" OD HOLE
210.0 - 3484.0' CEMENT 980sx-TS
0.0 - 3484.0' 7" OD PROD CSG

3484.0 - 3620.0' 4 3/4" OD HOLE


OXY USA INC. PROPOSED
MYERS LANGLEY MATTHEW UT #34
SEC 25 T23S R36E LEA NM

0.0 - 50.0' CEMENT PLUG 10sx
110.0 - 210.0' CEMENT PLUG 90sx
250.0 - 350.0' CEMENT PLUG 25sx

1125.0 - 1330.0' CEMENT PLUG 30sx

2870.0 - 2970.0' CEMENT PLUG 25sx

3337.0 - 3372.0' CEMENT PLUG 5sx
3372.0 - 3372.0' CIB[®]

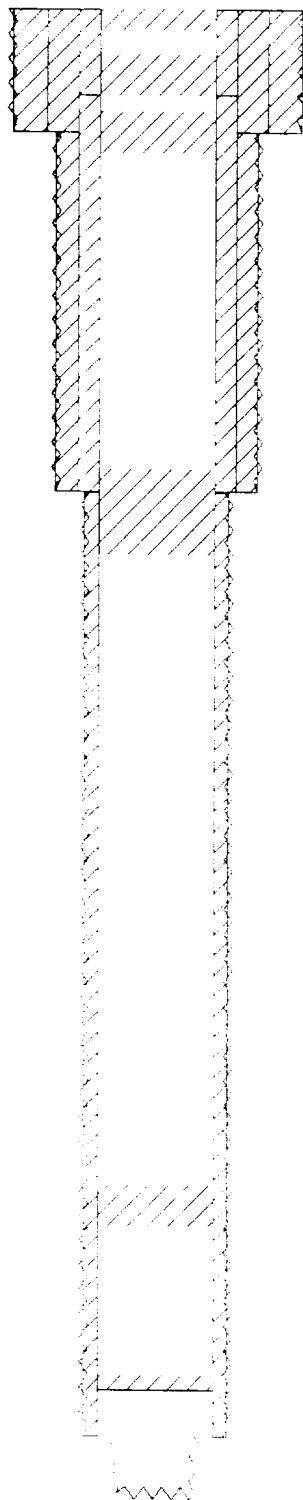

TD: 3620'

0.0 - 300.0' 17 1/2" OD HOLE
0.0 - 300.0' CEMENT 300sx-CIRC
0.0 - 300.0' 13 3/8" OD SURF CSG

300.0 - 1179.0' 12 1/4" OD HOLE
0.0 - 1179.0' CEMENT 450sx-CIRC
0.0 - 1179.0' 9 5/8" OD INT CSG

1179.0 - 3484.0' 8 3/4" OD HOLE
210.0 - 3484.0' CEMENT 980sx-TS
0.0 - 3484.0' 7" OD PROD CSG

3484.0 - 3620.0' 4 3/4" OD HOLE