


CURRENT WELLBORE

2/28/96

Elev. = 3354'

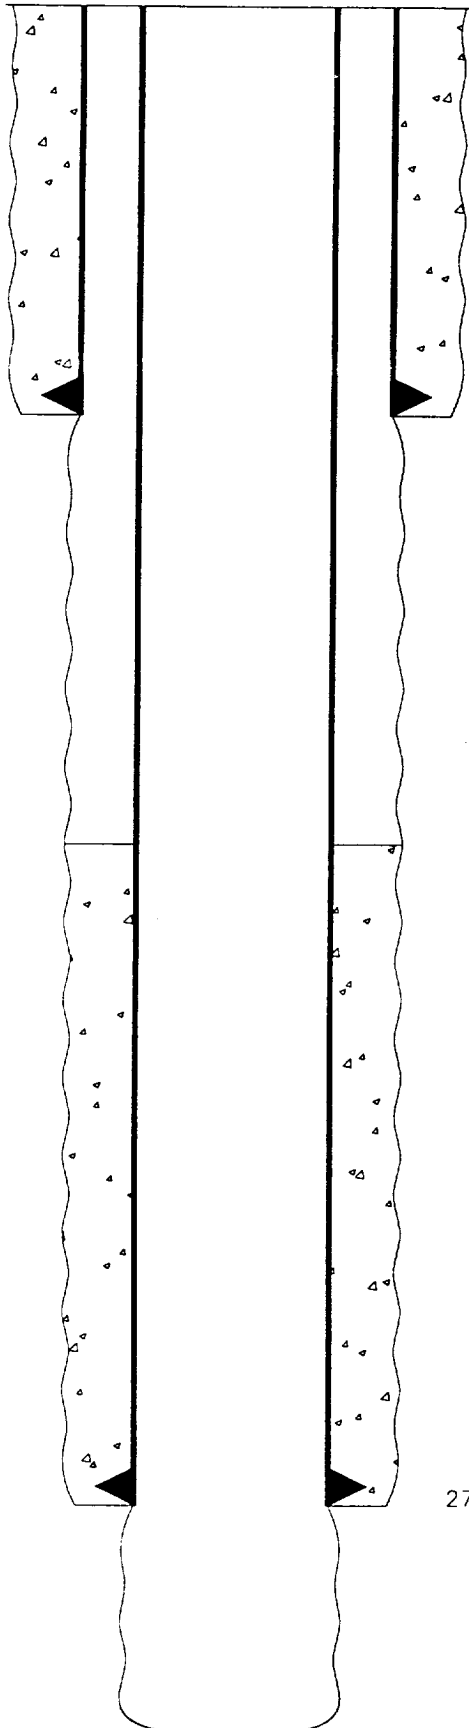

1219' - 7 5/8" Casing. Cemented w/550 sxs.

2746' - 5 1/2" , 14# Casing. Cemented w/500 Sxs

T.D. @ 3463'

CONOCO, INC.

STEVENS "B" #15

1650' FSL & FEL


Sec. 18, T-23S, R-37E

Lea County, NM

PROPOSED P & A

2/28/96

Elev. = 3354'

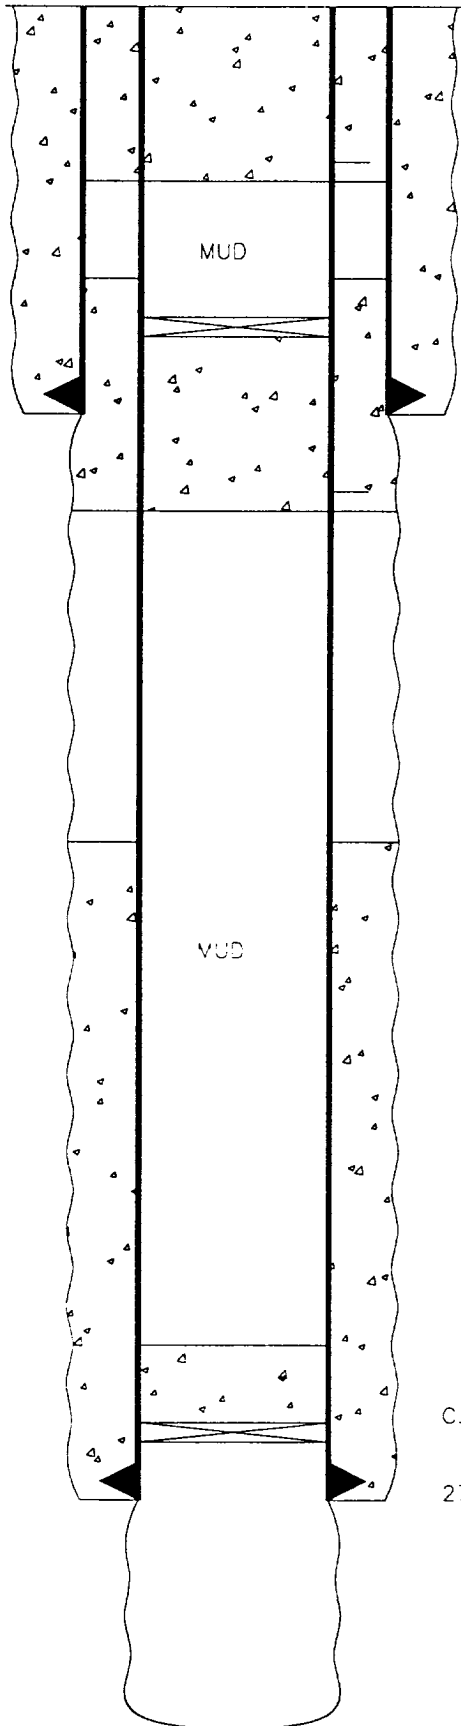

Perforate @ 350'. Circulate 70 sxs to surface.

Cement Retainer @ 1150'. Sqz. w/100 sxs.

1219' - 7 5/8" Casing. Cemented w/550 sxs.

Perforate @ 1275'

C.I.B.P. @ 2650' w/25 sxs cement.

2746' - 5 1/2" , 14# Casing. Cemented w/500 Sxs

T.D. @ 3463'

CONOCO, INC.
STEVENS "B" #15
1650' FSL & FEL
Sec. 18, T-23S, R-37E
Lea County, NM