

Submit 3 Copies
to Appropriate
District Office

State of New Mexico
Energy, Minerals and Natural Resources Department

Form C-103
Revised 1-1-89

DISTRICT I
P.O. Box 1980, Hobbs, NM 88240

DISTRICT II
P.O. Drawer DD, Artesia, NM 88210

DISTRICT III
1000 Rio Brizos Rd., Aztec, NM 87410

OIL CONSERVATION DIVISION
P.O. Box 2088
Santa Fe, New Mexico 87504-2088

WELL API NO. 30-025-212820000
5. Indicate Type of Lease STATE ☒ FEB ☐
6. State Oil & Gas Lease No.
7. Lease Name or Unit Agreement Name MCDONALD STATE A/C 3 "A"
8. Well No. 1
9. Pool name or Wildcat STATELINE (ELLENBURGER)

SUNDRY NOTICES AND REPORTS ON WELLS
(DO NOT USE THIS FORM FOR PROPOSALS TO DRILL OR TO DEEPEN OR PLUG BACK TO A
DIFFERENT RESERVOIR. USE "APPLICATION FOR PERMIT"
(FORM C-101) FOR SUCH PROPOSALS.)

1. Type of Well: OIL WELL ☒ GAS WELL ☐ OTHER	2. Name of Operator Marathon Oil Company
3. Address of Operator P.O. Box 552 Midland, Tx. 79702	4. Well Location Unit Letter O : 560 Feet From The SOUTH Line and 2080 Feet From The EAST Line

Section 32	Township 23-S	Range 38-E	NMPM	LEA	County
10. Elevation (Show whether DF, RKB, RT, GR, etc.) GL: 3300' KB: 3312'					

11. Check Appropriate Box to Indicate Nature of Notice, Report, or Other Data

NOTICE OF INTENTION TO:

PERFORM REMEDIAL WORK ☐	PLUG AND ABANDON ☐
TEMPORARILY ABANDON ☒	CHANGE PLANS ☐
PULL OR ALTER CASING ☐	OTHER: ☐

SUBSEQUENT REPORT OF:

REMEDIAL WORK ☐	ALTERING CASING ☐
COMMENCE DRILLING OPNS. ☐	PLUG AND ABANDONMENT ☐
CASING TEST AND CEMENT JOB ☐	OTHER: ☐

12. Describe Proposed or Completed Operations (Clearly state all pertinent details, and give pertinent dates, including estimated date of starting any proposed work) SEE RULE 1103.

1. MIRU KILL TRUCK.
2. TEST CASING FROM SURFACE TO 12018' TO 500 PSI. HOLD PRESSURE & RECORD FOR 30 MINUTES. RELEASE PRESSURE.
3. RD KILL TRUCK. MOL.

I hereby certify that the information above is true and complete to the best of my knowledge and belief.

SIGNATURE Brent D. Lockhart TITLE ADVANCED ENG. TECH. DATE 7/30/92
TYPE OR PRINT NAME BRENT D. LOCKHART TELEPHONE NO. 682-1626

(This space for State Use)

ORIGINAL SIGNED BY JERRY SEXTON
DISTRICT I SUPERVISOR

AUG 06 '92

APPROVED BY _____ TITLE _____ DATE _____

CONDITIONS OF APPROVAL, IF ANY:

STATELINE ELLENBURGER

MCDONALD STATE AND 3-A WELL N.B. 1

560' FSL & 3080' FEL
SECTION 33, T-33-S, R-38-E
LEA COUNTY, NEW MEXICO

STATUS SHUT-IN

TD: 12187' PBTD: 12180'

GL: 3300' A.B: 3312'


SURFACE: 13-3/8" 43# N-40 SET @ 474'
CMT'D W/ 530 SX. CIRC TO SURFACE.

INTERMEDIATE 9-5/8" 41# N-80 SET @ 3795'
CMT'D W/ 1300 SX.
CIRC TO SURFACE.

PRODUCTION: 5-1/2" 17# & 20# N-80 SET @
12186' CMT'D W/ 1460 SX.
TDC @ 1280' (TEMP SURVEY).

TUBING: 2-7/8" 6.6# J-55 & N-80 @ 11992'
2-1/2" X 7/16" X 1-1/4" KOBE FREE
TYPE HYDRAULIC PUMP COMP W/ BHA
SET F/ 11992'-12012' 2-1/2" SV,
2-3/8" X 3-3/4" BAKER LOK-SET
PACKER @ 12018' 2 JOINTS 2-3/8"
TUBING W/ SCALLOPED PIN COLLAR.

PRESENT COMPLETION: ELLENBURGER
12122'-35' & 12144'-71' W/ 1 SPF.

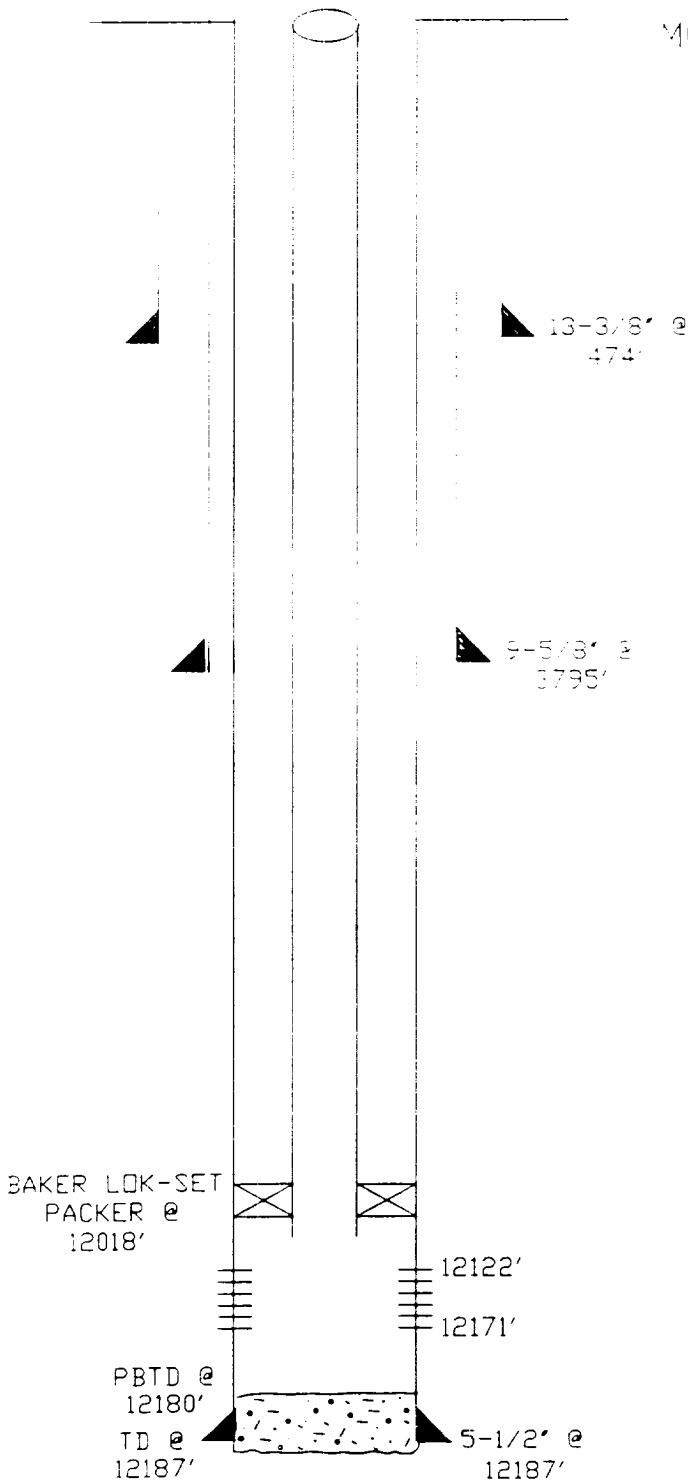

HISTORY: DRILLED IN OCTOBER, 1965. COMPLETED IN ELLENBURGER F/ 12122'-12171'.
A/ 1100 GALS. INSTALLED HYDRAULIC PUMP IN MARCH, 1966. A/ 5000 GALS
IN MARCH, 1969'. SHUT-IN JULY, 1983 AFTER PRODUCING 216 MBO &
87 MMCF FROM THE ELLENBURGER.