


WATER
+
PIESCE
THICK
8' x 27'

WATER
THICK
12' x 21'

MUD
PUMP
14' x 27'

LIGHT
PLANT
4' x 8'

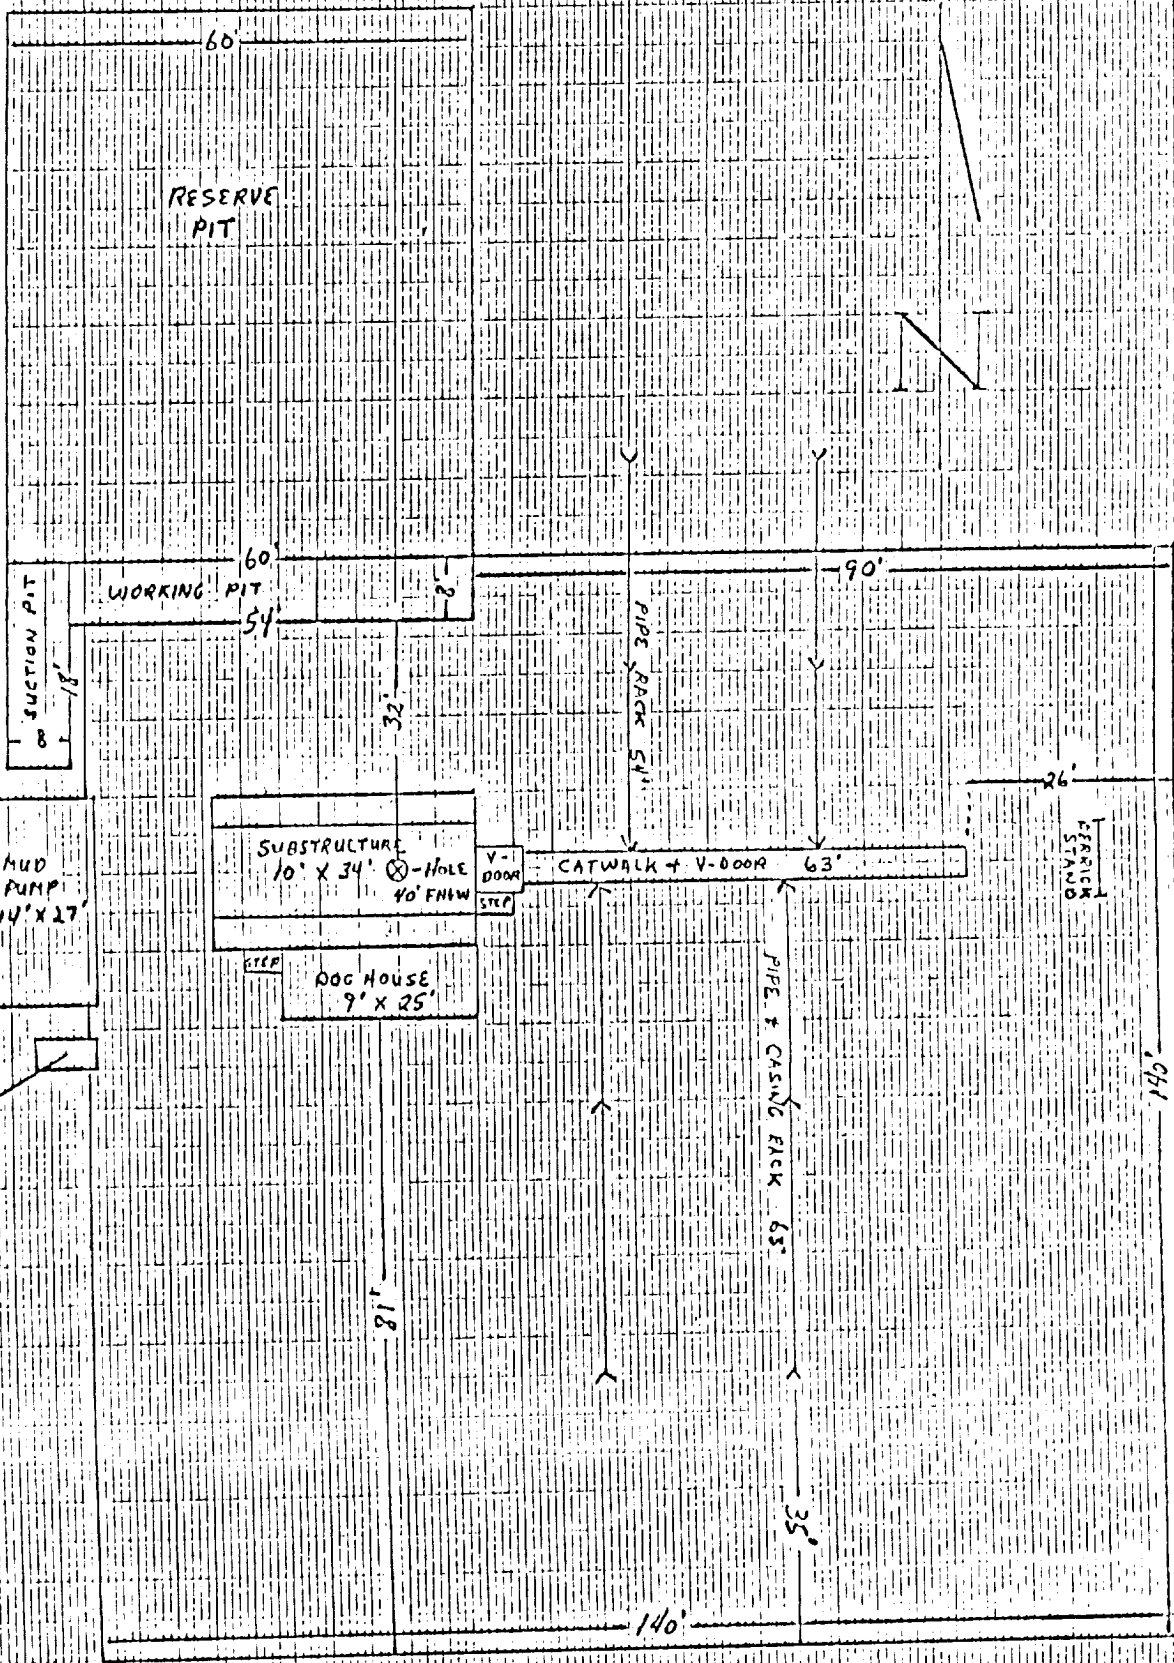

ROAD TO
LOCATION
14' WIDE

3/16" INCH = 5 FT.