


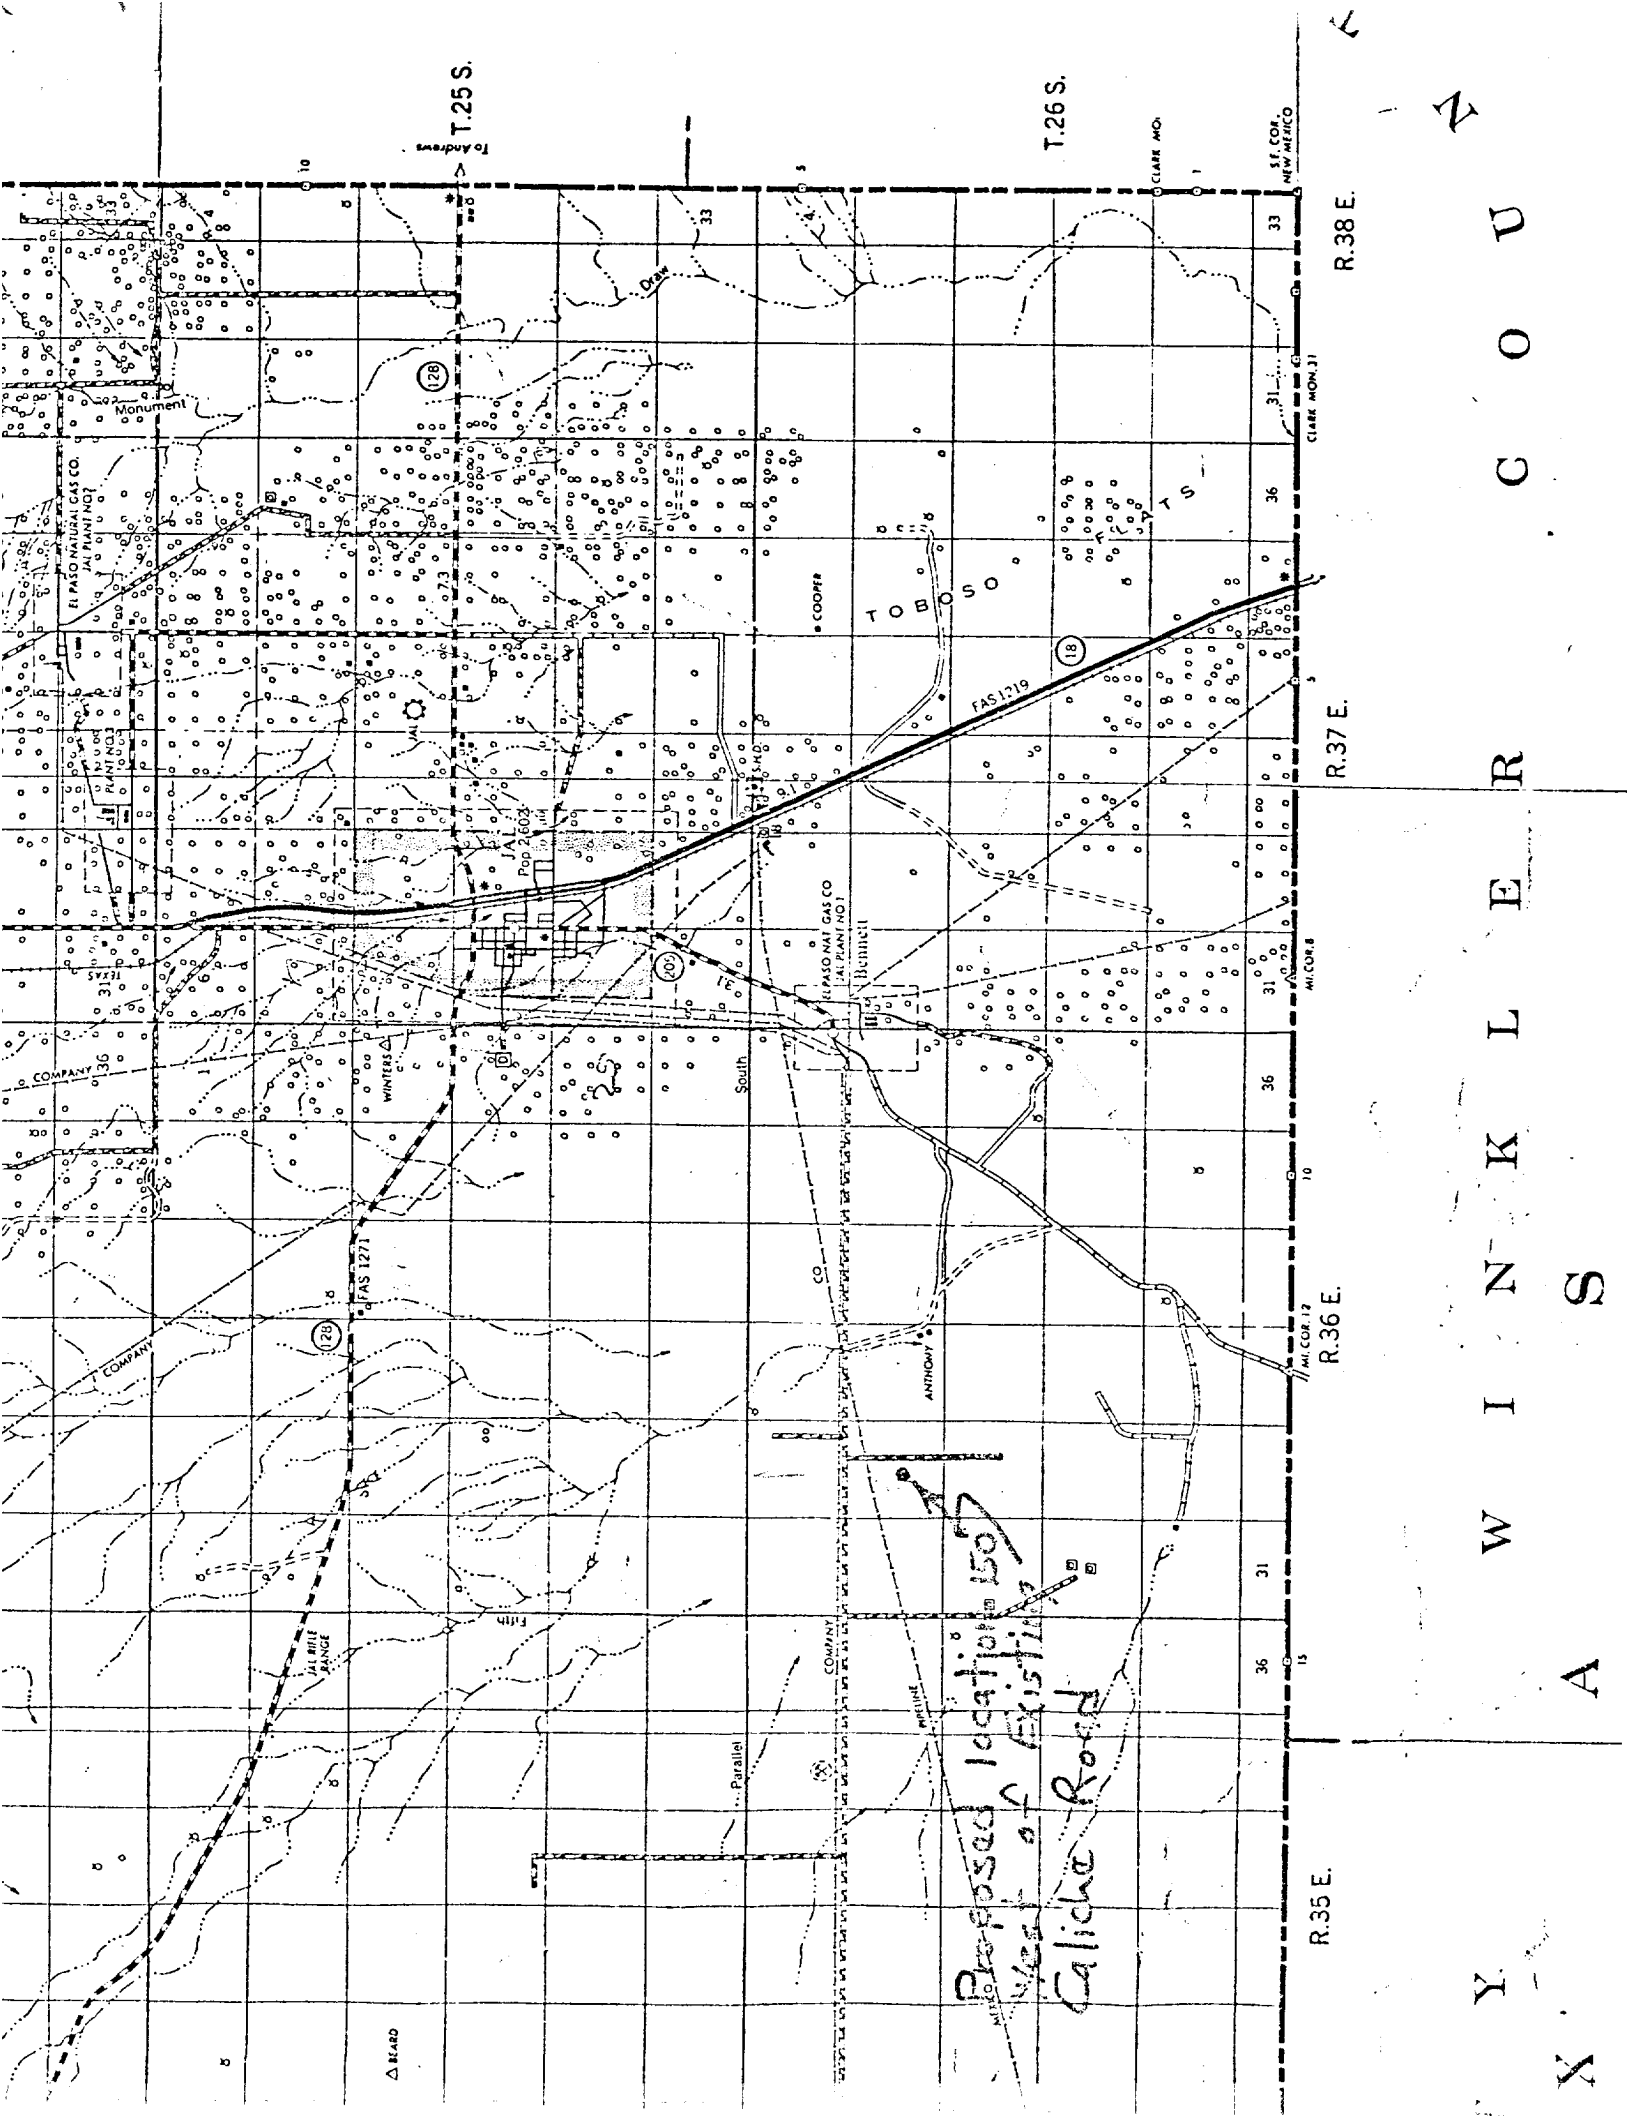

Proposed location 150
West of Existing
Caliche Road

Y
X
W
I
N
K
L
E
R
C
O
U
S
A
Z