


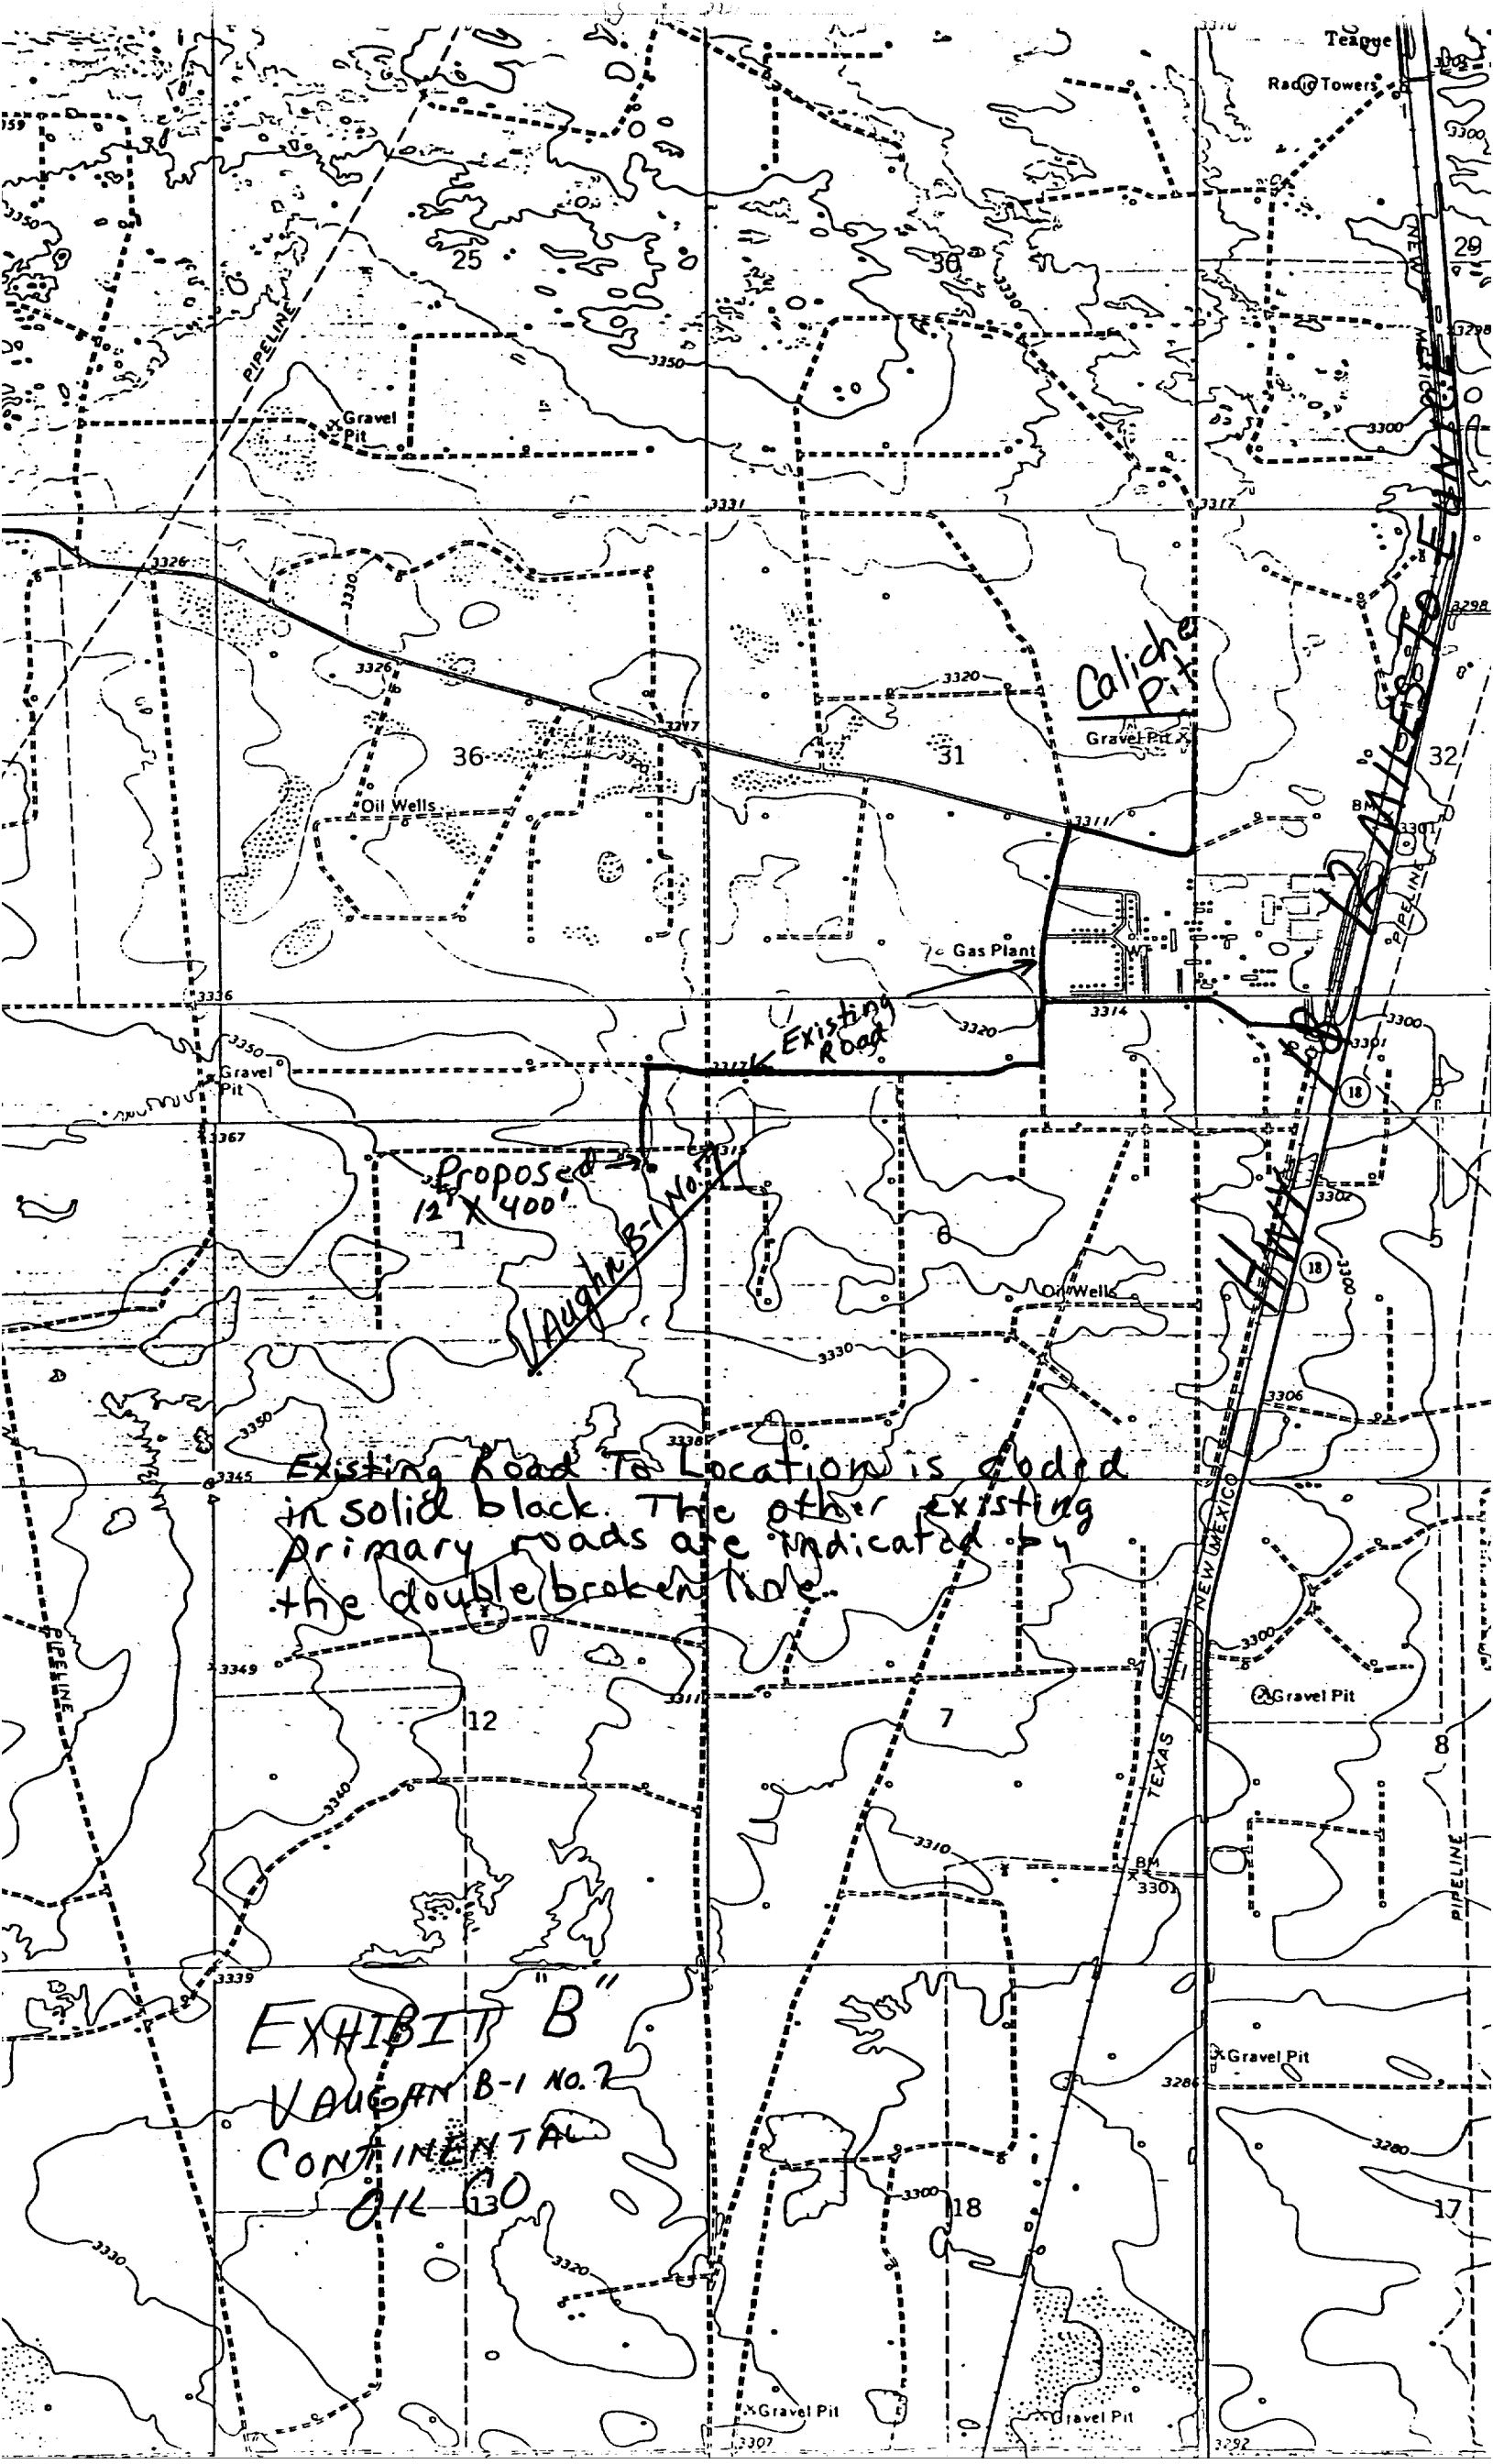

Caliche Pit

Gravel Pit

Gas Plant

Existing Road

Proposed 12' x 400'

Vaughan B-1 No. 2

Existing Road To Location is added in solid black. The other existing primary roads are indicated by the double broken line.

EXHIBIT B
VAUGHAN B-1 NO. 2
CONTINENTAL
OIL CO.