


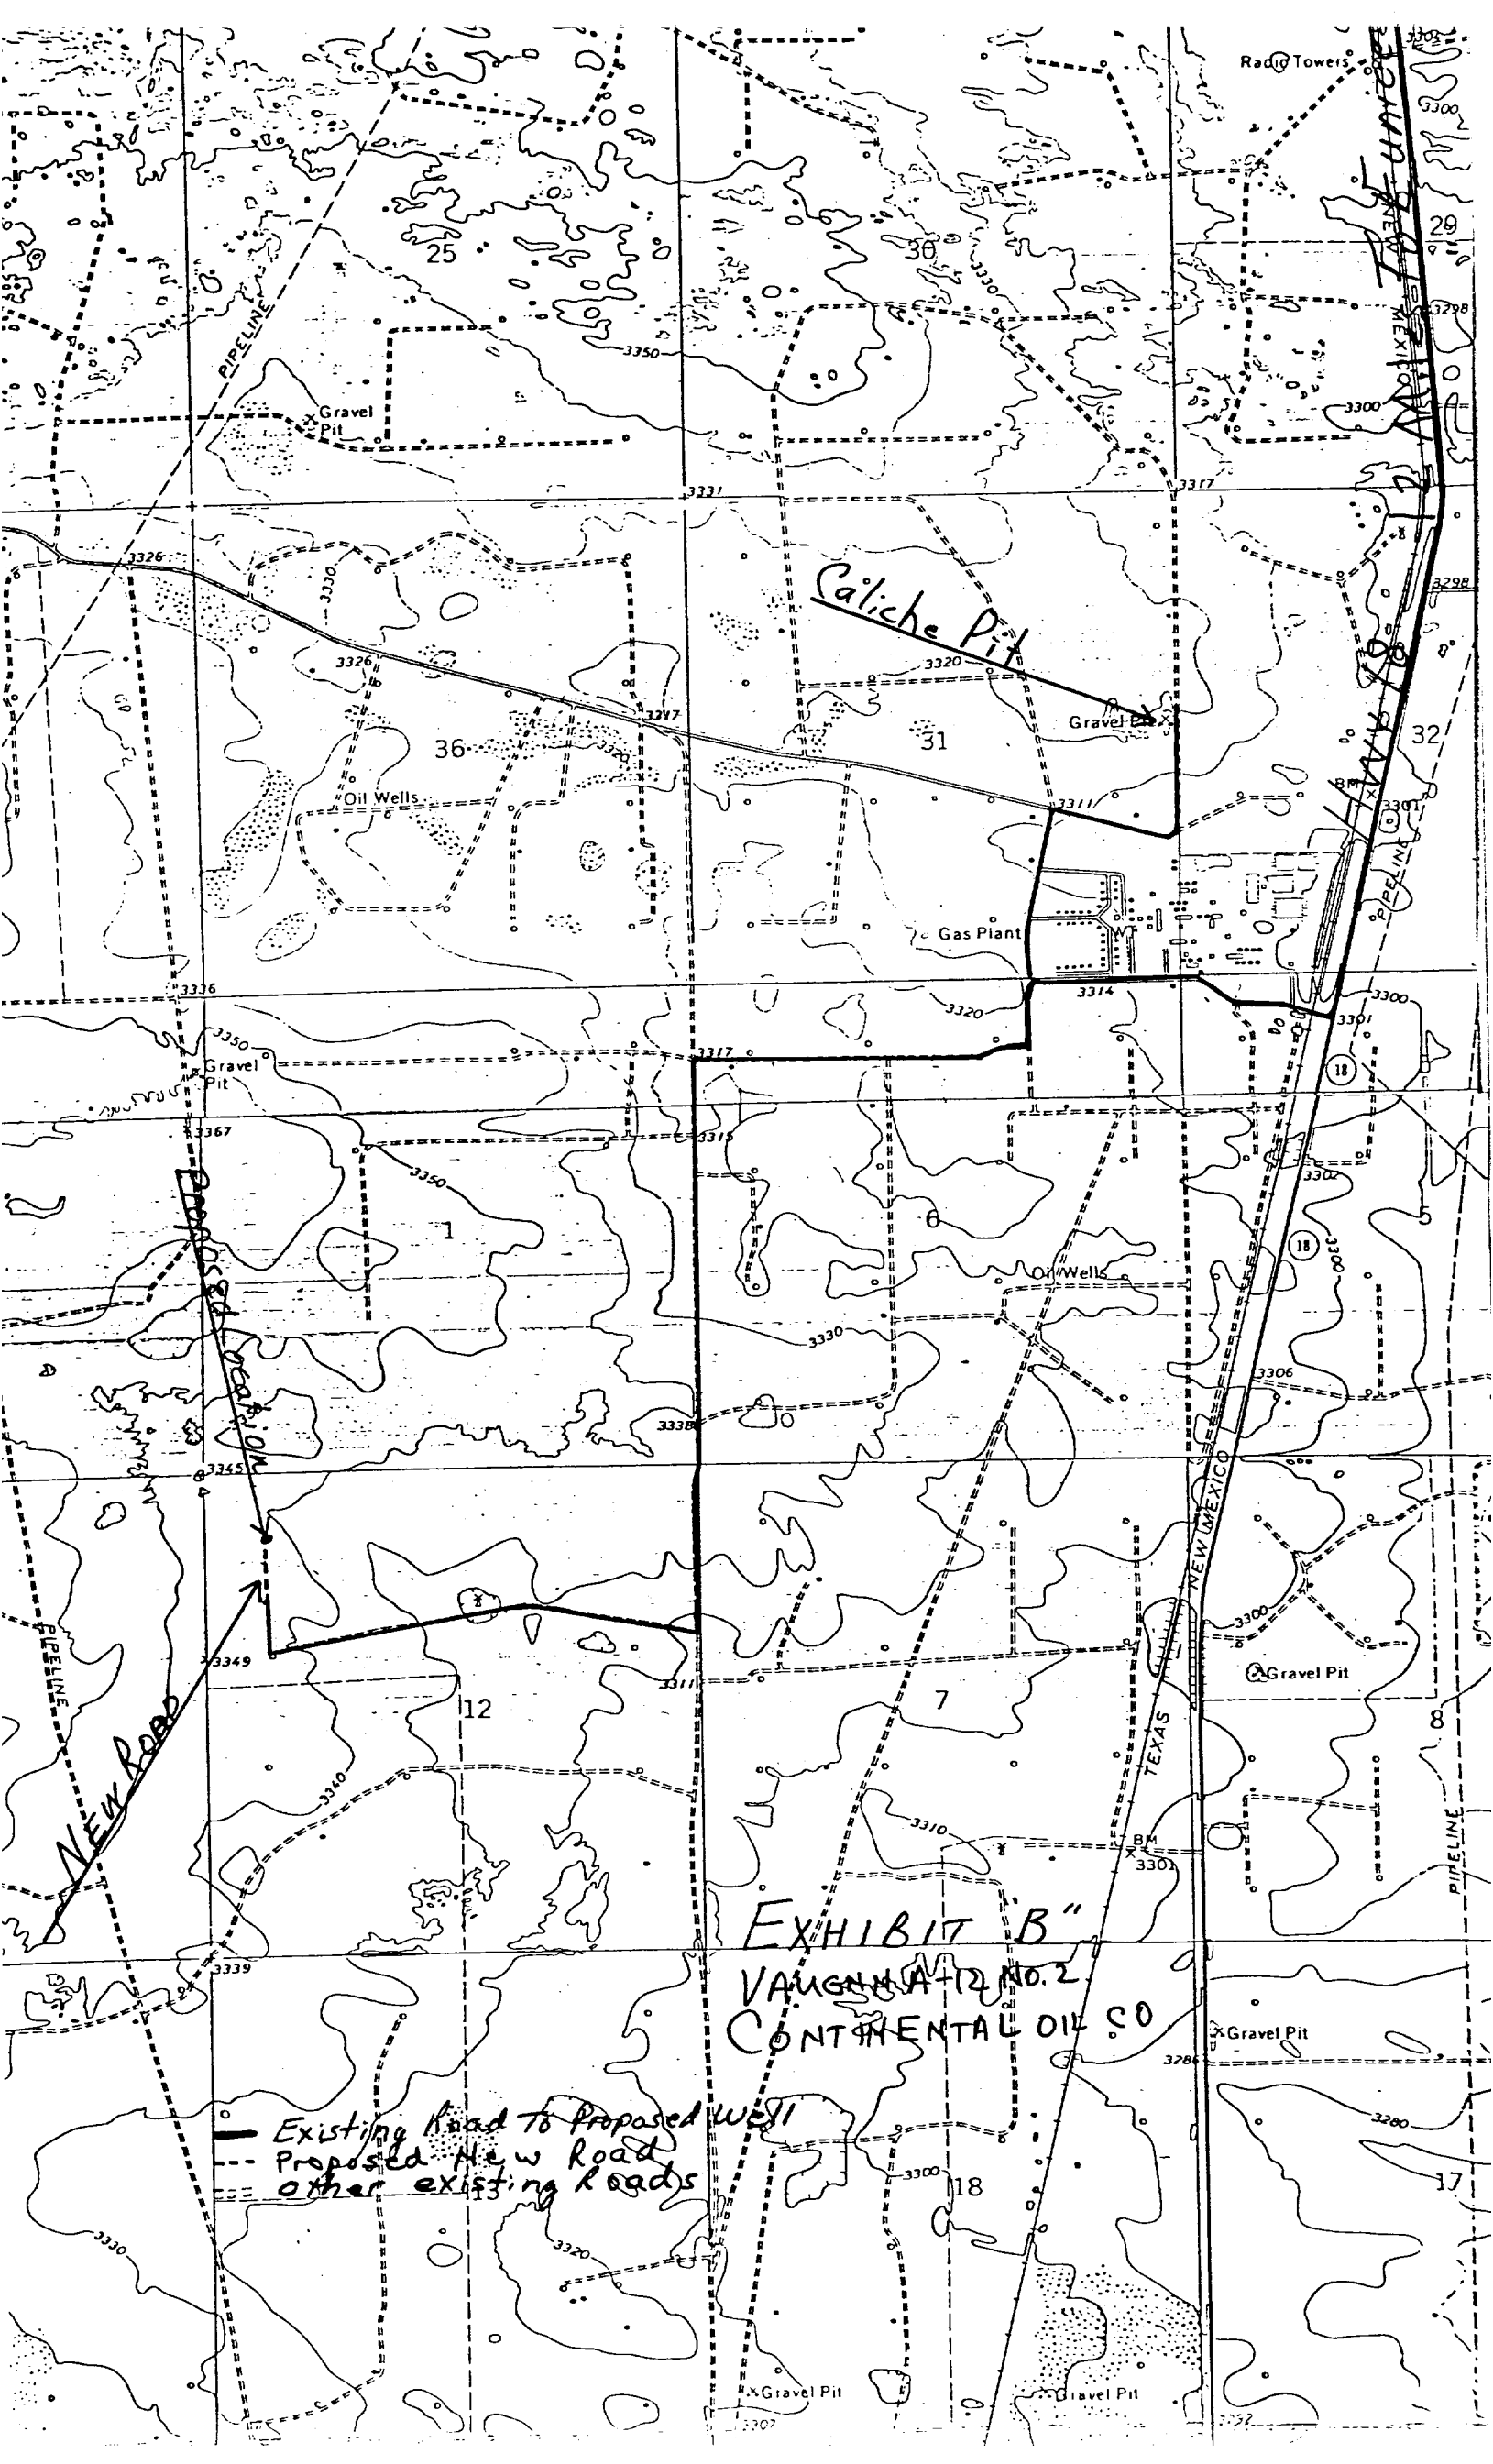

— Existing Road To Proposed Well
--- Proposed New Road
... Other existing roads

EXHIBIT "B"
VAUGHN A-12 No. 2
CONTINENTAL OIL CO