

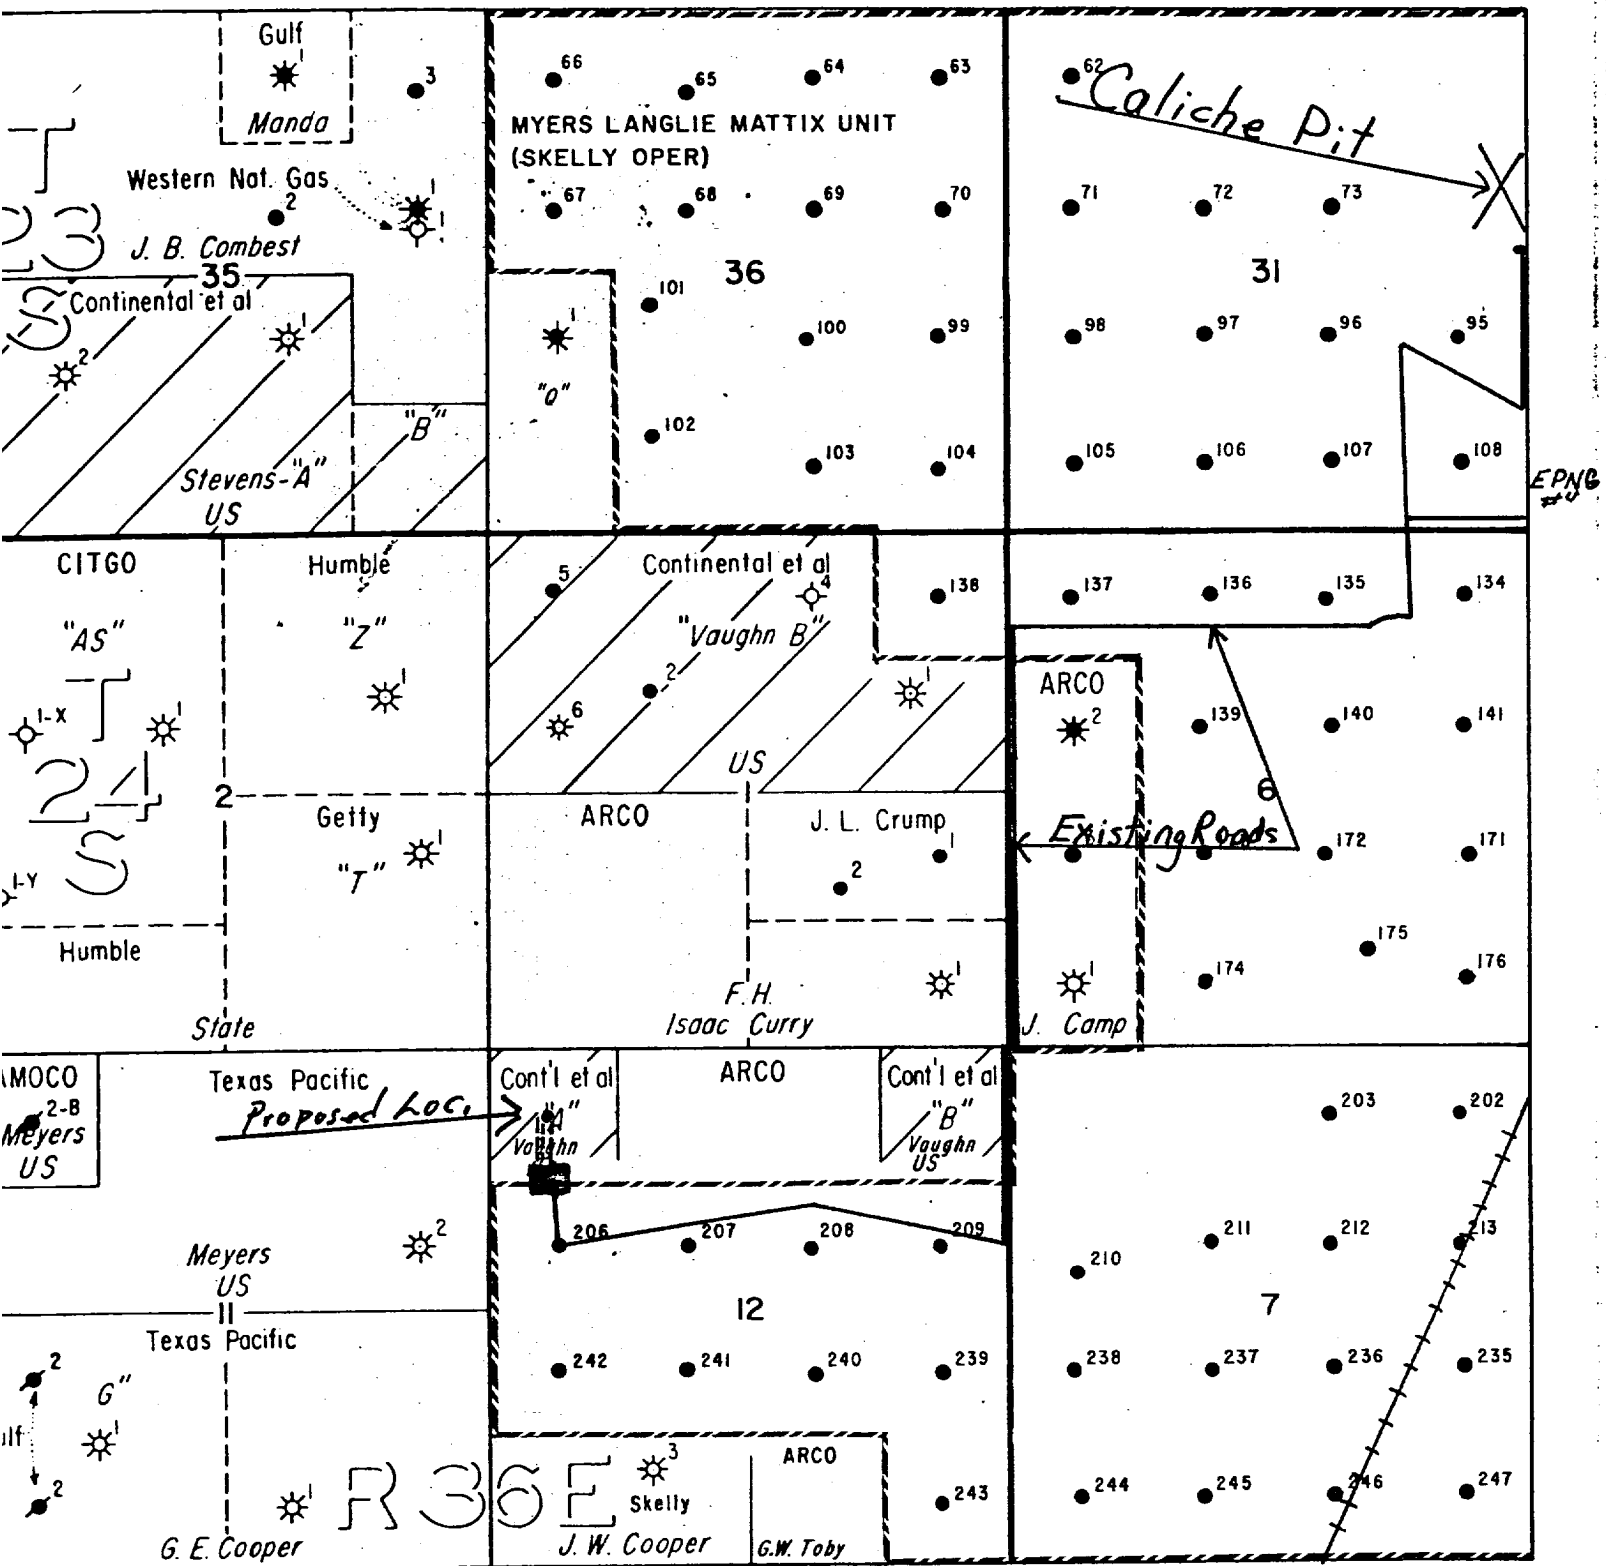


EXHIBIT "C"

VAUGHN A-12 No. 2

- Existing Roads
- Existing Tank Btry
- - - New Road
- · · New Flowline
- +++ Railroad
- X Existing Caliche Pit

