


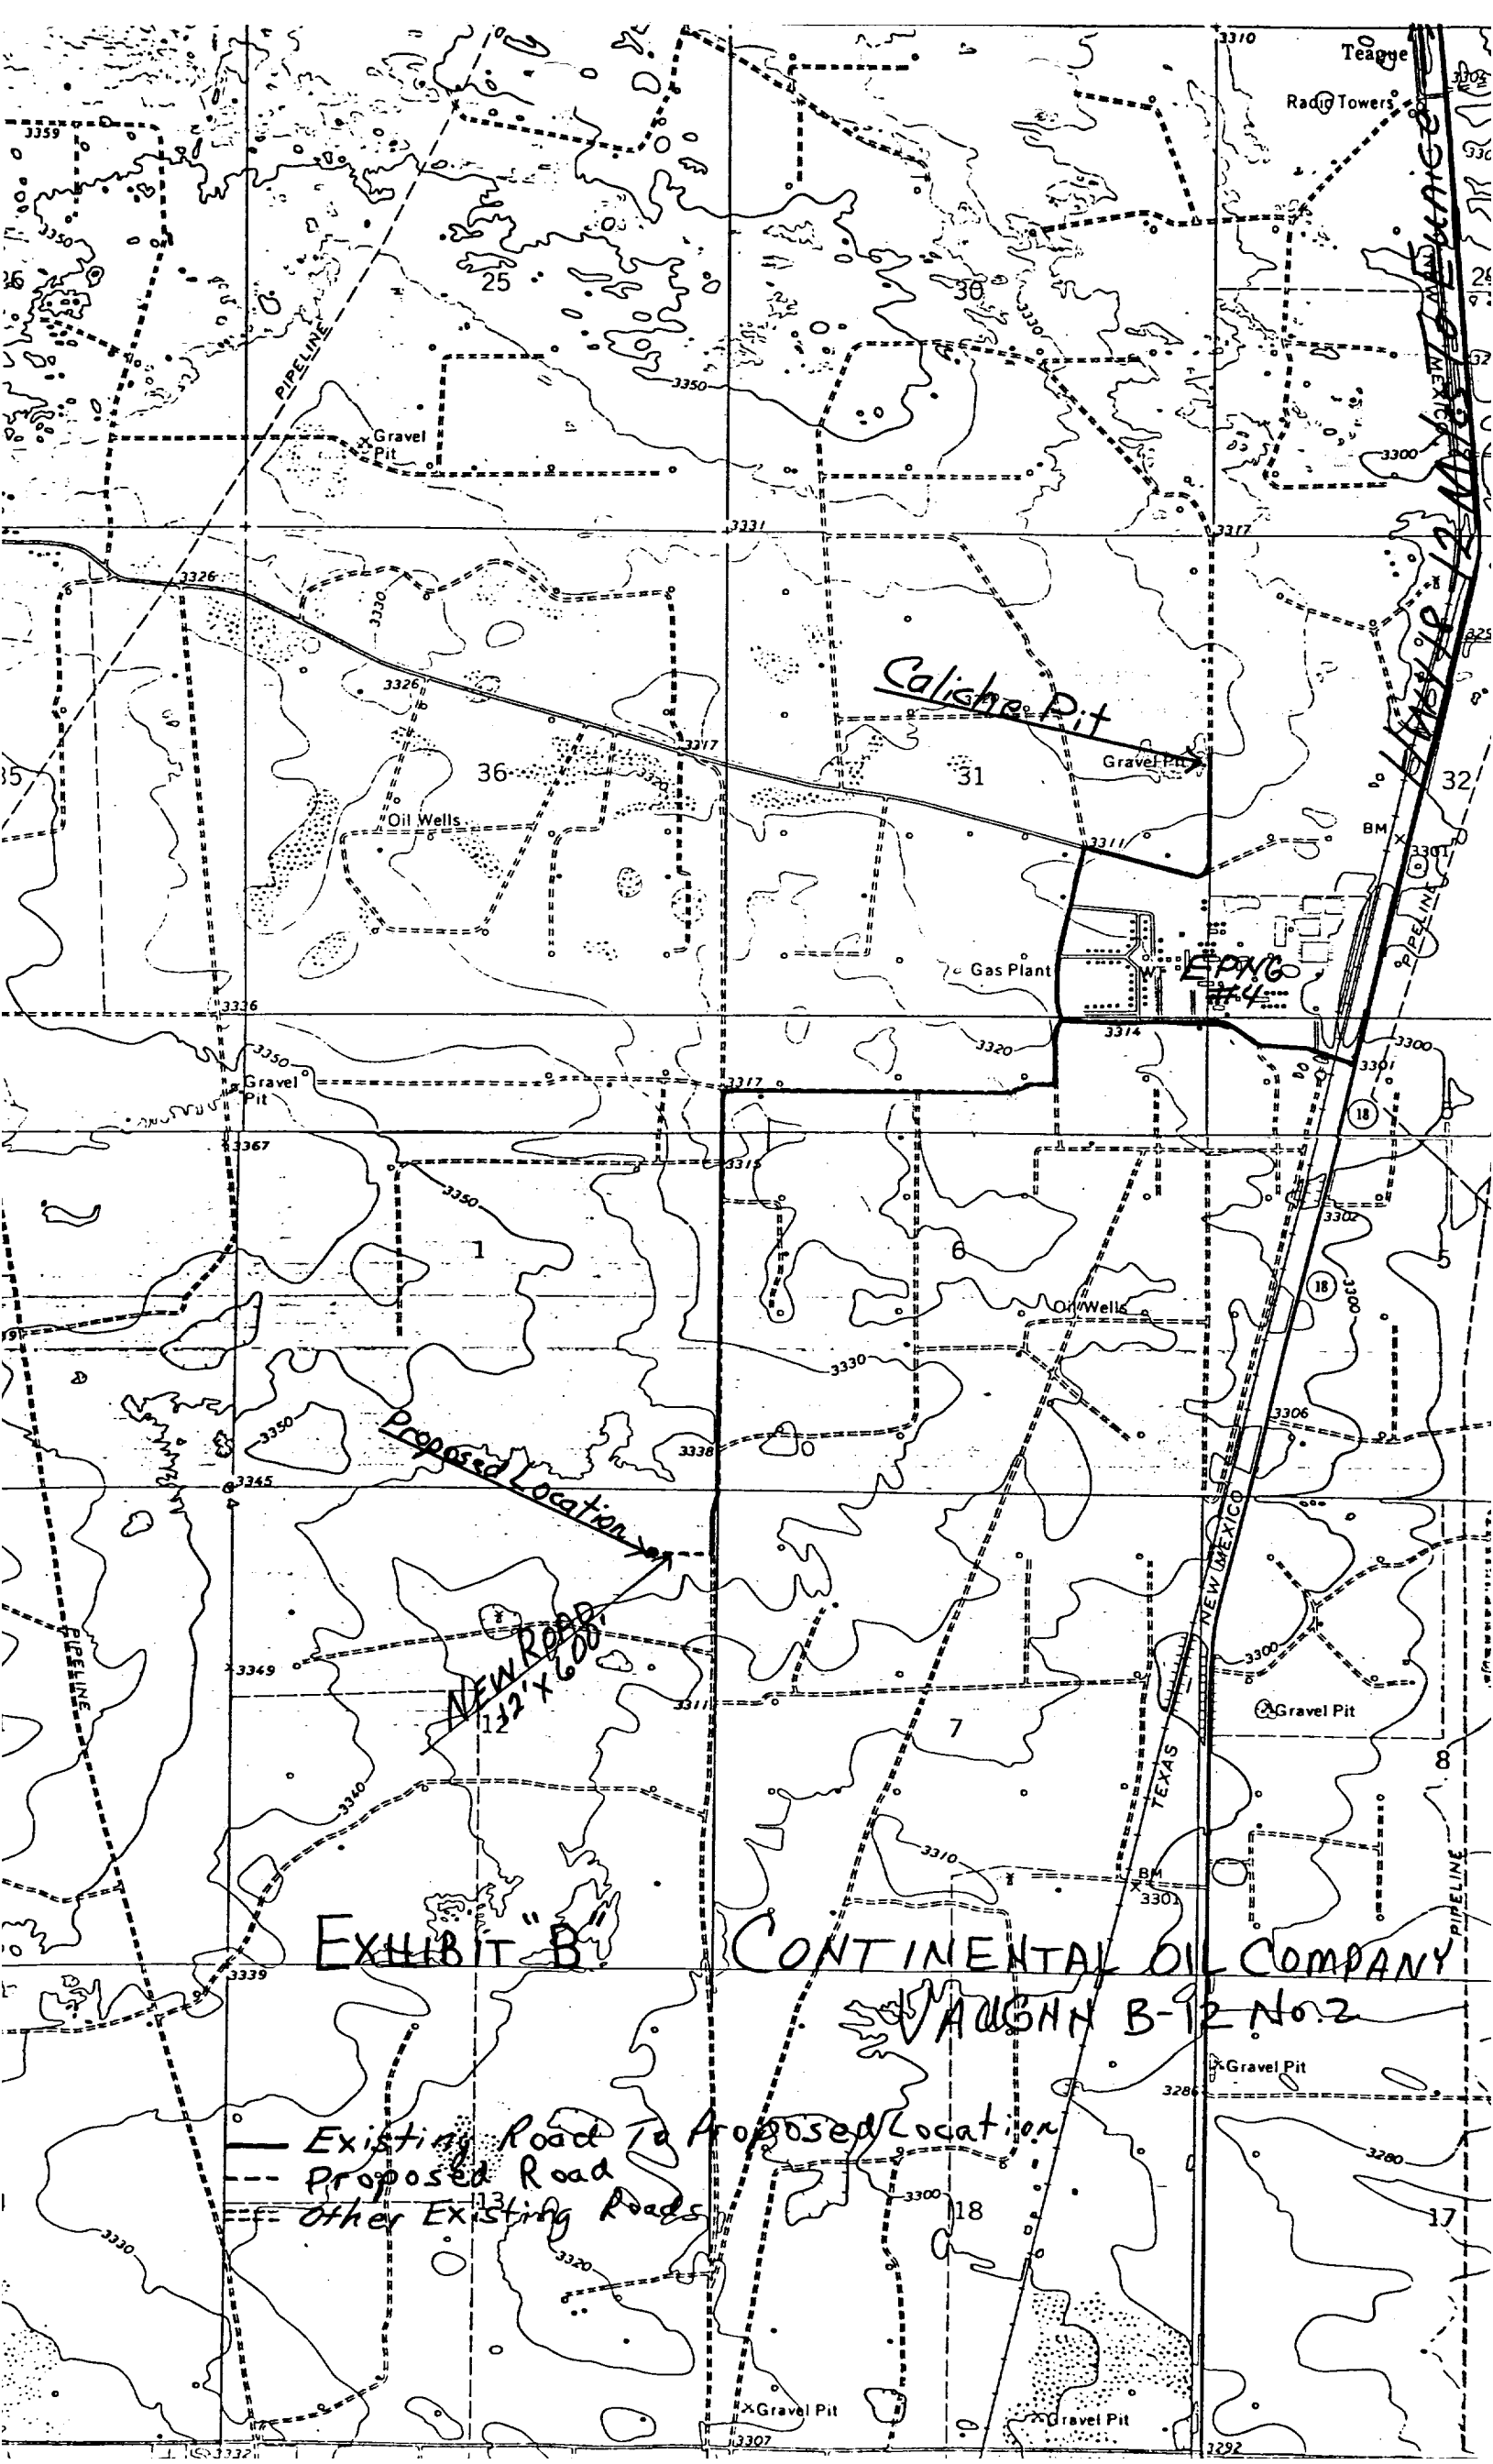

Caliche Pit

Proposed Location

NEW ROAD
122' x 600'

EXHIBIT "B"

CONTINENTAL OIL COMPANY
VAUGHN B-12 No. 2

— Existing Road To Proposed Location
- - - Proposed Road
... Other Existing Roads