


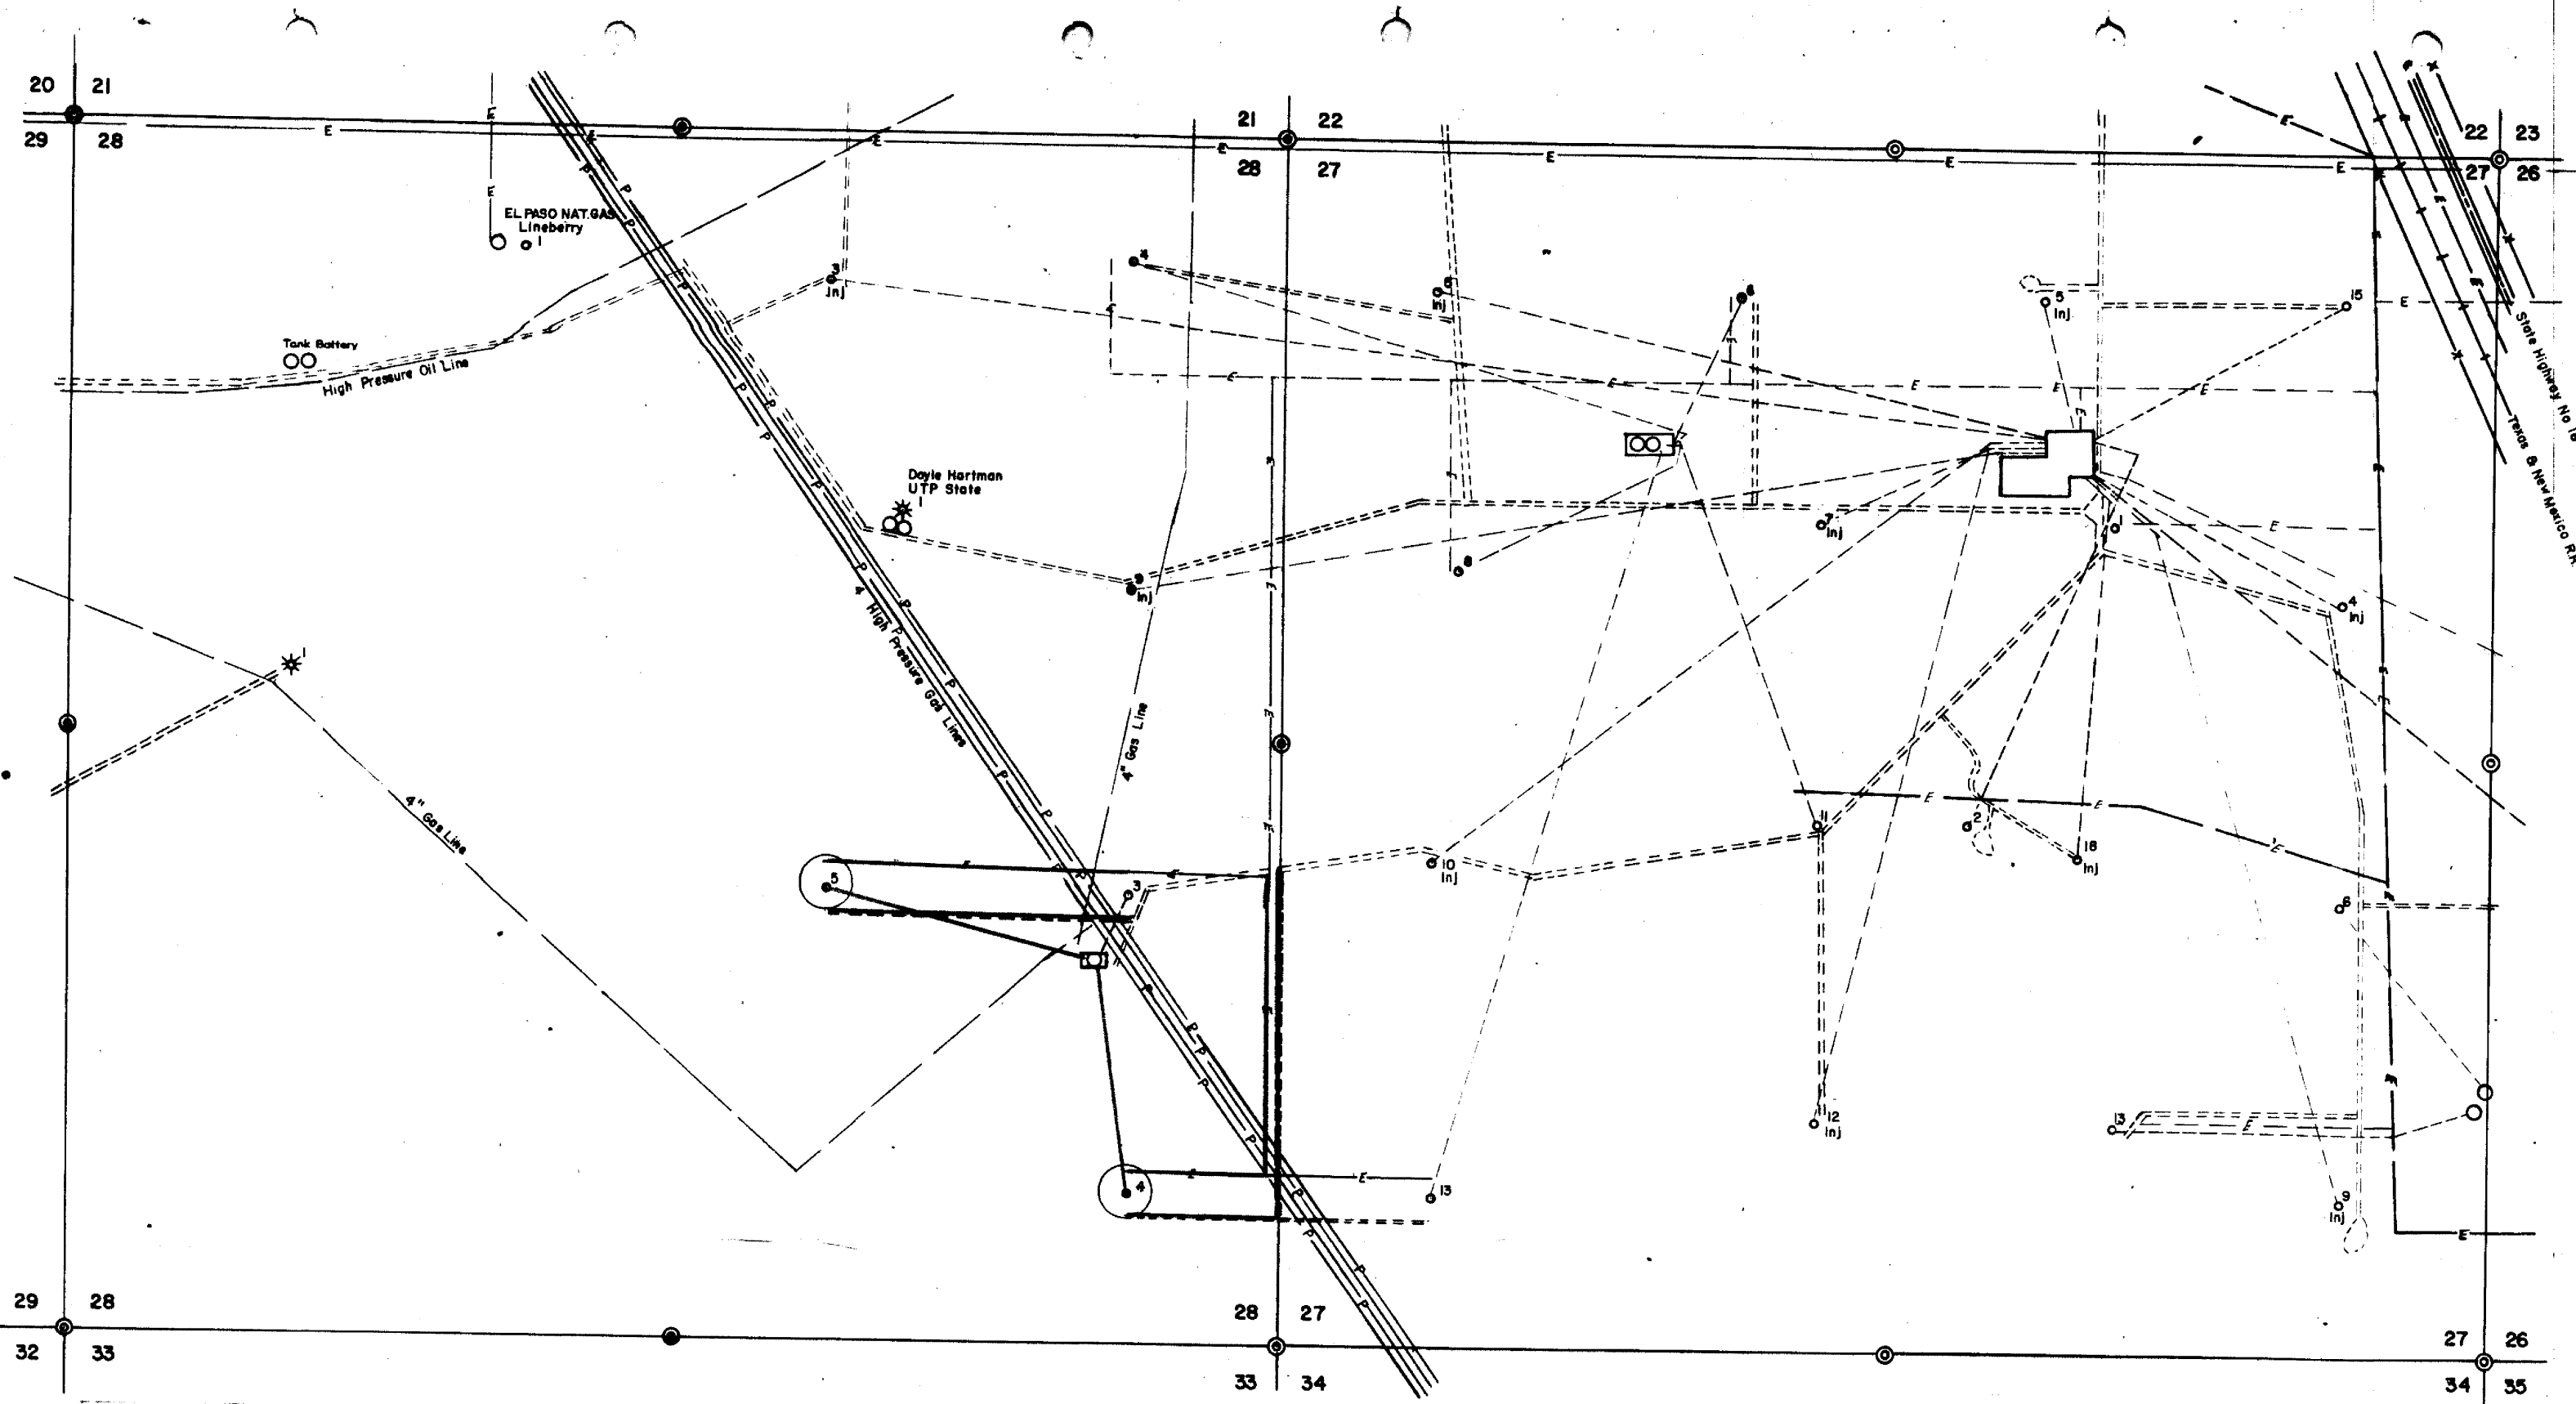

LEGEND

- X — Fence
- P — Pipe Lines
- E — Electric Lines
- — — Flow Lines
- — — Injection Lines
- — — Proposed Flow Lines
- ==== Lease Road
- ==== Lease Road to be Built
- ==== Paved Highway
- + — Railroad Tract
- Tank Battery
- Pump Station
- Proposed Electric Lines

Exhibit "B"

TEXACO Inc.

FEDERAL IMPACT STUDY MAP

RHODES-FEDERAL (b) NCT-2

Sec. 27-28 T-26-S R-37-E

LEA CO., NEW MEXICO

SCALE: 1" = 500'

8-29-77

RDM