


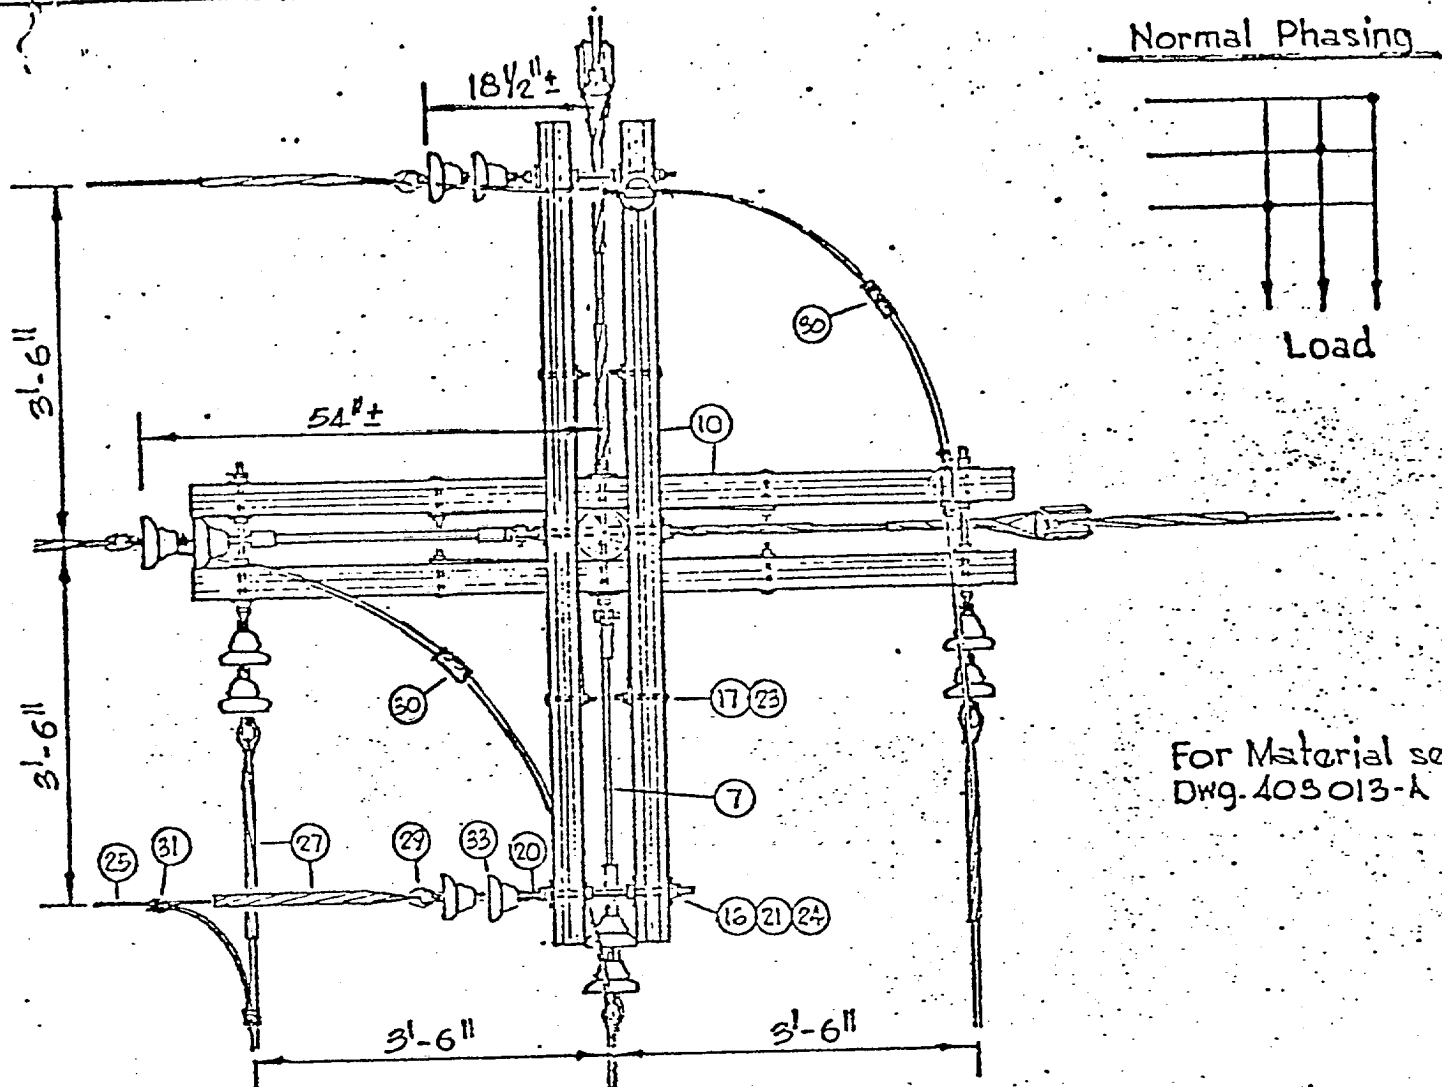

Guy leads will be 1:1 on angles of 80° - 90° and 4:3 on angles of 60° - 79° .

NOTE:
This construction std. to be used on all lines built on National Resource Lands.

