


CAMPBELL & HEDRICK  
Elliott Well No. 2  
Existing and Proposed Facilities

EXHIBIT "C"

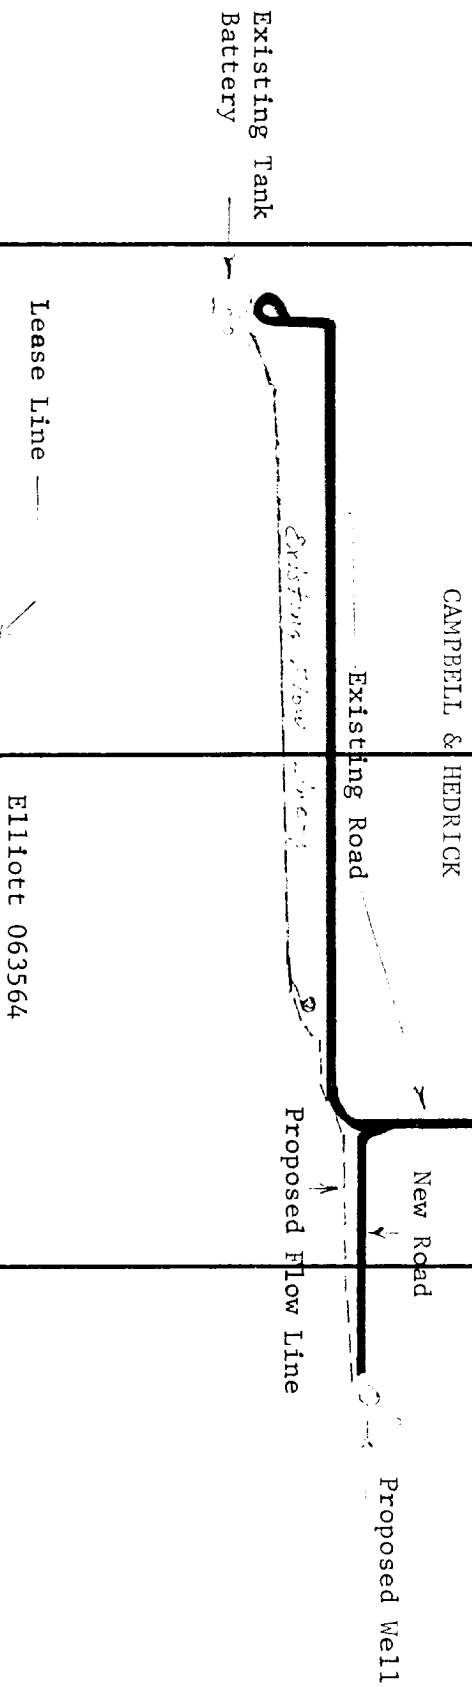

PROPOSED LOCATION

990' FEL & 1828.20' FNL  
Sect 6 T23S R38E  
Lea County, New Mexico

Scale 1" = 500'