


LANGLIE JACK UNIT NO. 16

(PROPOSED WELL-BORE DIAGRAM FOR W1)

ZERO ELEV - 3247 - 10' ABOVE CEMENT FLOOR
(SEC 21 - T24S - R37E)

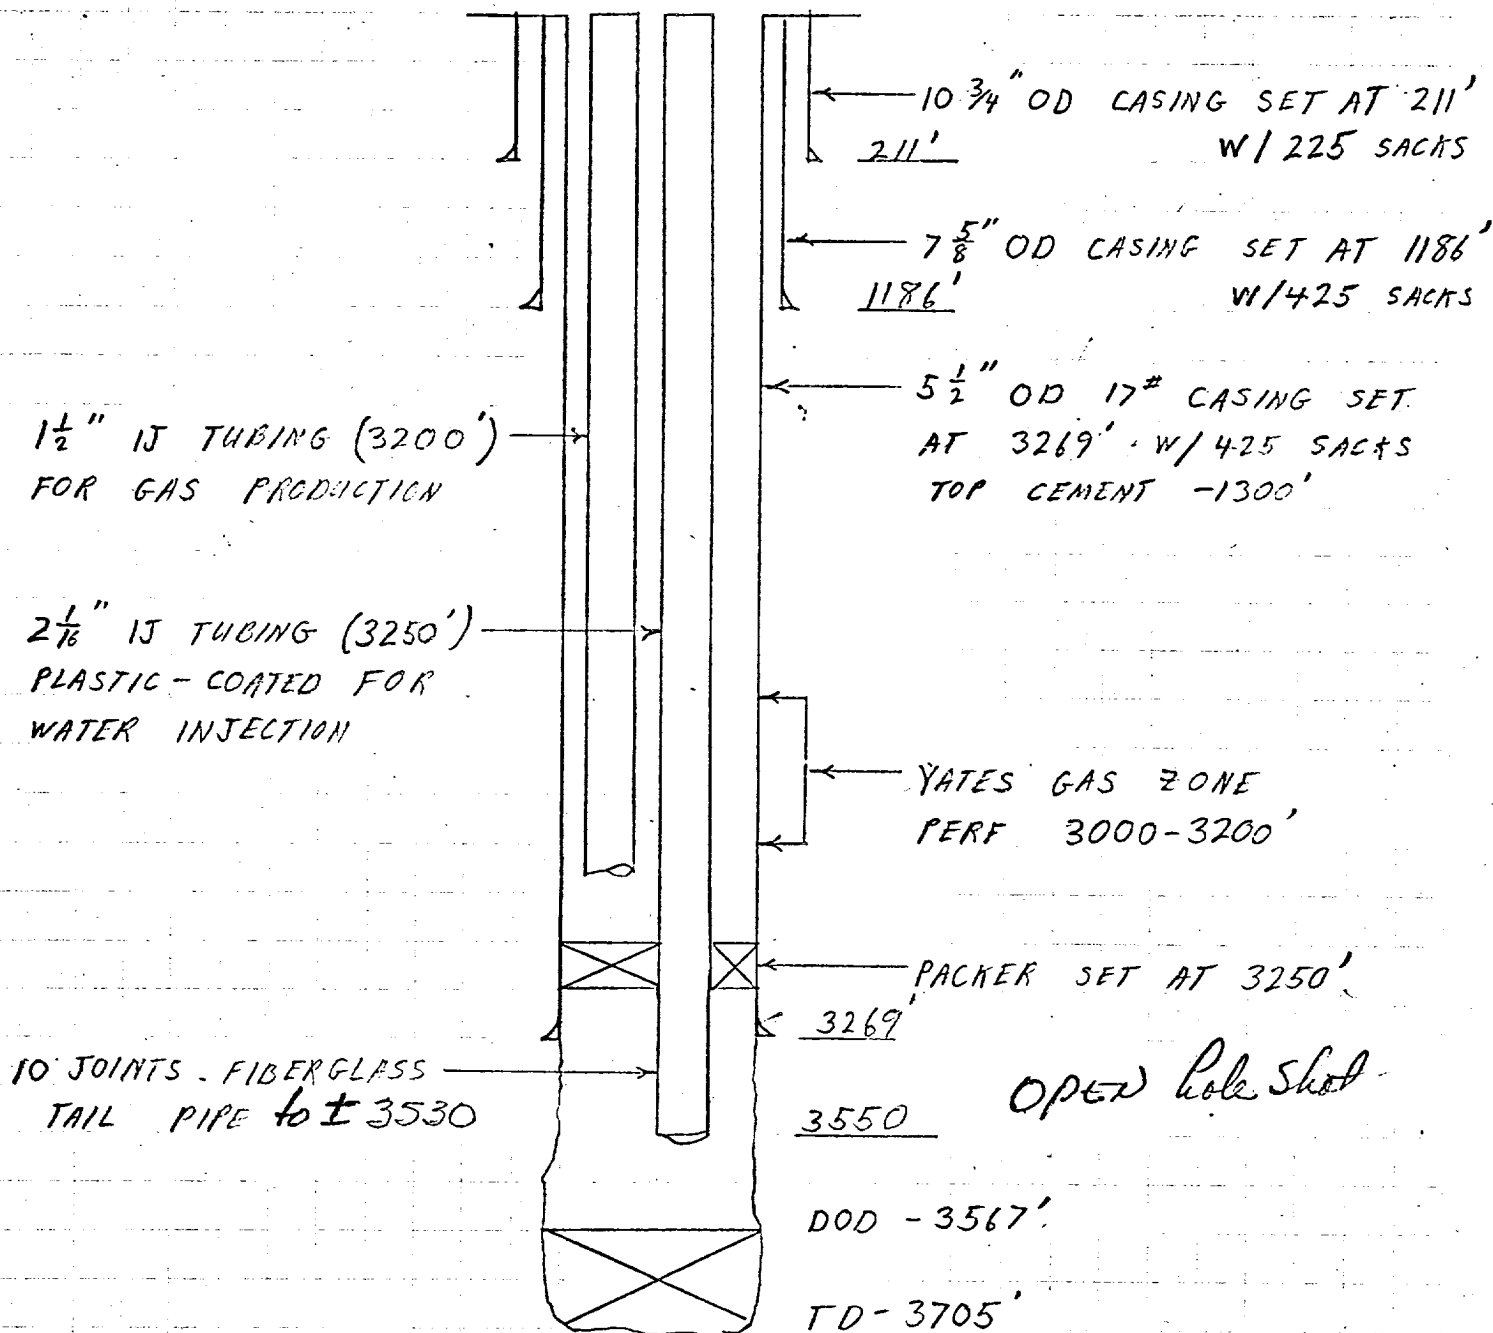

DJ

CONTINENTAL OIL COMPANY
CALCULATION SHEET

JOBS NO.

CHECKED

DATE 6/25/70

WELL

FIELD

PAGE 08

STATE

EXHIBIT

2