


PROPOSED PLUG AND ABANDONMENT

7/22/99

Elev. = 3265' GR +10' KB

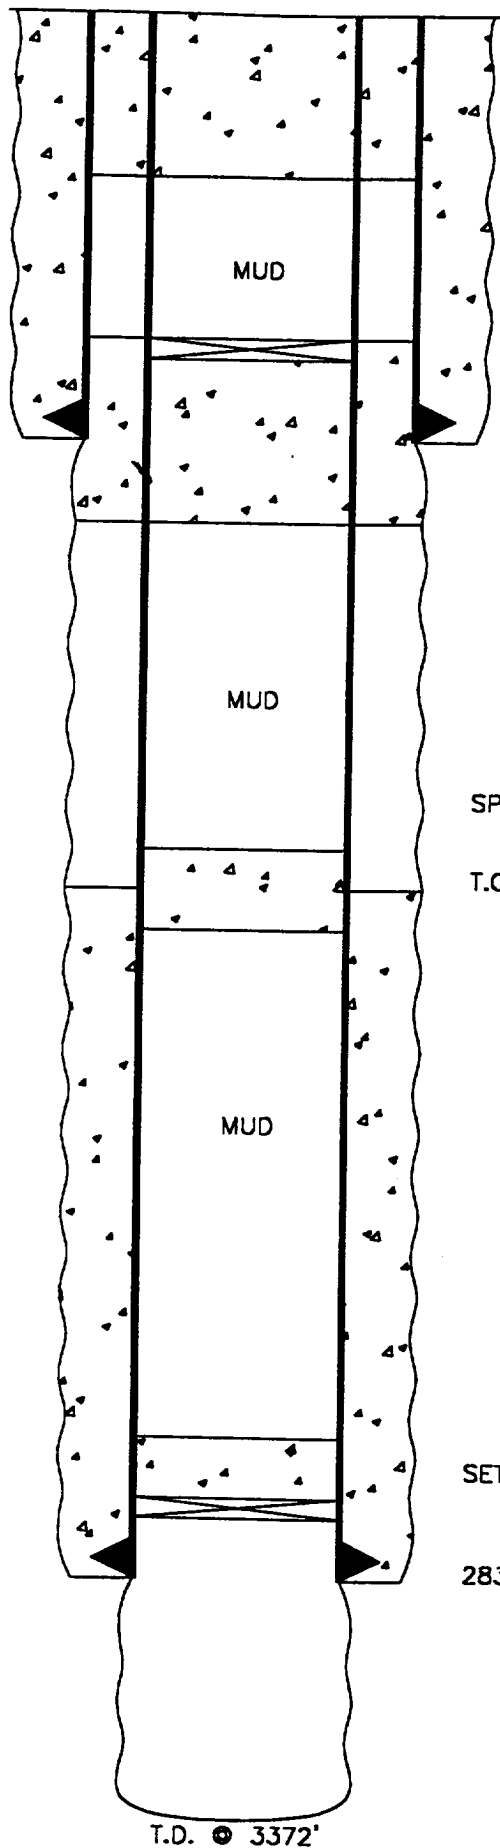

CIRCULATE 65 SXS CEMENT THRU PERFS AT 300'

PERFORATE 5 1/2" CASING AT 300'

SET A CEMENT RETAINER AT 1100'
SQUEEZE 25 SXS CEMENT THRU PERFS AT 1225'

1164' - 7 5/8" Casing. Cemented w/550 sxs. Circulated.

PERFORATE THE 5 1/2" CASING AT 1225'

SPOT 25 SXS CEMENT 1250'-1500'

T.O.C. @ 1400' (Estimated from experience)

SET A C.I.B.P. AT 2800' W/35' CEMENT ON TOP

2833' - 5 1/2" . 14# Casing. Cemented w/500 Sxs

T.D. @ 3372'

CONOCO, INC.

Jack B-30 #1

1650' FNL & 990' FEL

Sec. 30, T-24S, R-37E

Lea County, NM