


Diagrammatic Sketch

J. Williamson
Westates-Federal # 8
North Justis Pool - Lea County
Proposed Dual McKee - Montoya Completion

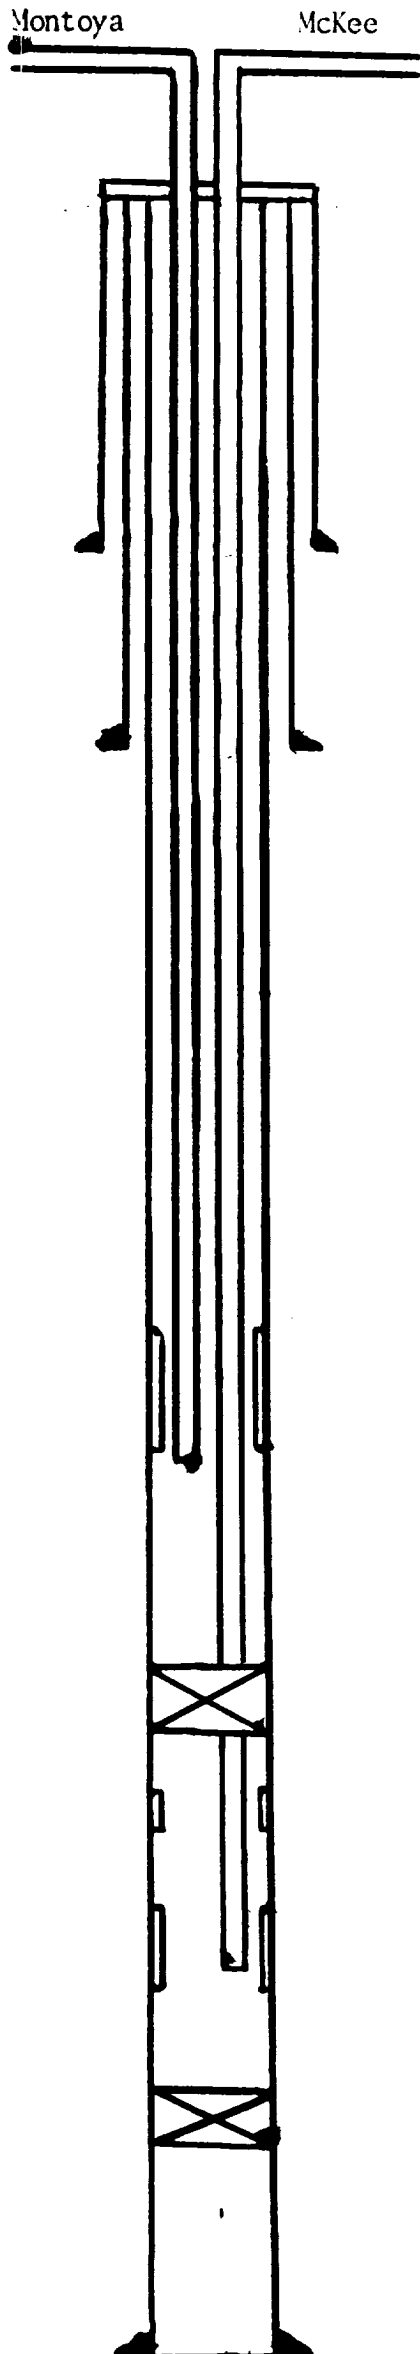

13 3/8" csg. set at 320' - Circulated cement

9 5/8" csg. set at 2275' - Circulated cement

Montoya Perfs 7070 - 7120'

Montoya Tubing set at 7126'

Brown Packer set at 7722'

McKee Perfs 7782 - 7796'
8024 - 8042'

McKee Tubing set at 8032'

Bridge Plug at 8070' W/10' Cement on top

7" Csg. set at 8204' - T/Cement 2300' Apex Engrs.

TD 8550'