

UNITED STATES  
DEPARTMENT OF THE INTERIOR  
BUREAU OF LAND MANAGEMENT

N.M. Oil Corp  
P.O. Box 1980  
Hobbs, NM 88241

FORM APPROVED  
Budget Bureau No. 1004-0135  
Expires: March 31, 1993

**SUNDRY NOTICES AND REPORTS ON WELLS**

Do not use this form for proposals to drill or to deepen or reentry to a different reservoir.  
Use "APPLICATION FOR PERMIT-" for such proposals

**SUBMIT IN TRIPLICATE**

1. Type of Well

☐ Oil Well ☒ Gas Well ☐ Other

2. Name of Operator

SDX Resources, Inc.

3. Address and Telephone No.

PO Box 5061, Midland, TX 79704 915/685-1761

4. Location of Well (Footage, Sec., T., R., M., or Survey Description)

330' FNL 990' FEL  
Sec. 5, T25S, R37E, Unit A

5. Lease Designation and Serial No.  
LC-052956

6. If Indian, Allottee or Tribe Name

7. If Unit or CA, Agreement Designation

NAL 71104

8. Well Name and No.

Wells B 5 #1

9. API Well No.

30-025-11460

10. Field and Pool, or Exploratory Area  
Jalmat (Tan-Yt-7R)

11. County or Parish, State

Lea Co., NM

12. CHECK APPROPRIATE BOX(s) TO INDICATE NATURE OF NOTICE, REPORT, OR OTHER DATA

TYPE OF SUBMISSION

- ☒ Notice of Intent  
☐ Subsequent Report  
☐ Final Abandonment Notice

TYPE OF ACTION

- ☐ Abandonment  
☐ Recompletion  
☐ Plugging Back  
☐ Casing Repair  
☐ Altering Casing  
☒ Other TA Status

- ☐ Change of Plans  
☐ New Construction  
☐ Non-Routine Fracturing  
☐ Water Shut-Off  
☐ Conversion to Injection  
☐ Dispose Water

(Note: Report results of multiple completion on Well Completion or Recompletion Report and Log form.)

13. Describe Proposed or Completed Operations (Clearly state all pertinent details, and give pertinent dates, including estimated date of starting any proposed work. If well is directionally drilled, give subsurface locations and measured and true vertical depths for all markers and zones pertinent to this work.)\*

SDX requests that this well be placed in TA status.

A current project is underway to drill & complete several offset wells. After evaluation of data this well is a candidate to workover and return to production.

Propose to test casing to 500' for 30 min and place well in TA status.

(Current wellbore diagram attached.)

RECEIVED  
1999 MAR 24 P 4:12  
BUREAU OF LAND MGMT.  
HOBBS, NEW MEXICO

14. I hereby certify that the foregoing is true and correct

Signed Bonnie Altwater

Title Regulatory Tech.

Date 03/23/99

(This space for Federal or State office use)

(ORIG. SGD.) DAVID R. GLASS

Title PETROLEUM ENGINEER

Date APR 01 1999

Approved by  
Conditions of approval, if any:

**SEE ATTACHED FOR  
CONDITIONS OF APPROVAL**

Title 18 U.S.C. Section 1001, 1003, 1005, 1006, 1007,26

202 10 09

RECEIVED  
JAN 10 1964

FIELD: Jalmat (Tanelli, YT, 7 RV)

DATE SPUD: 01/1939 COMP: 02/1939

LEASE: Wells B-5


WELL NO. 01

ELEVATION: 3262' G.L.

LOCATION: 330' FNL & 990' FEL; Sec. 05, T-025-S, R-037-E

Lea County, New Mexico

CASING DETAIL				
SIZE	WT.	GRD.	CPLG.	DEPTH
13-3/8"	---	---	---	0'-170'
9-5/8"	---	---	---	0'-1249'
7"	24#	---	STC	0'-3400'

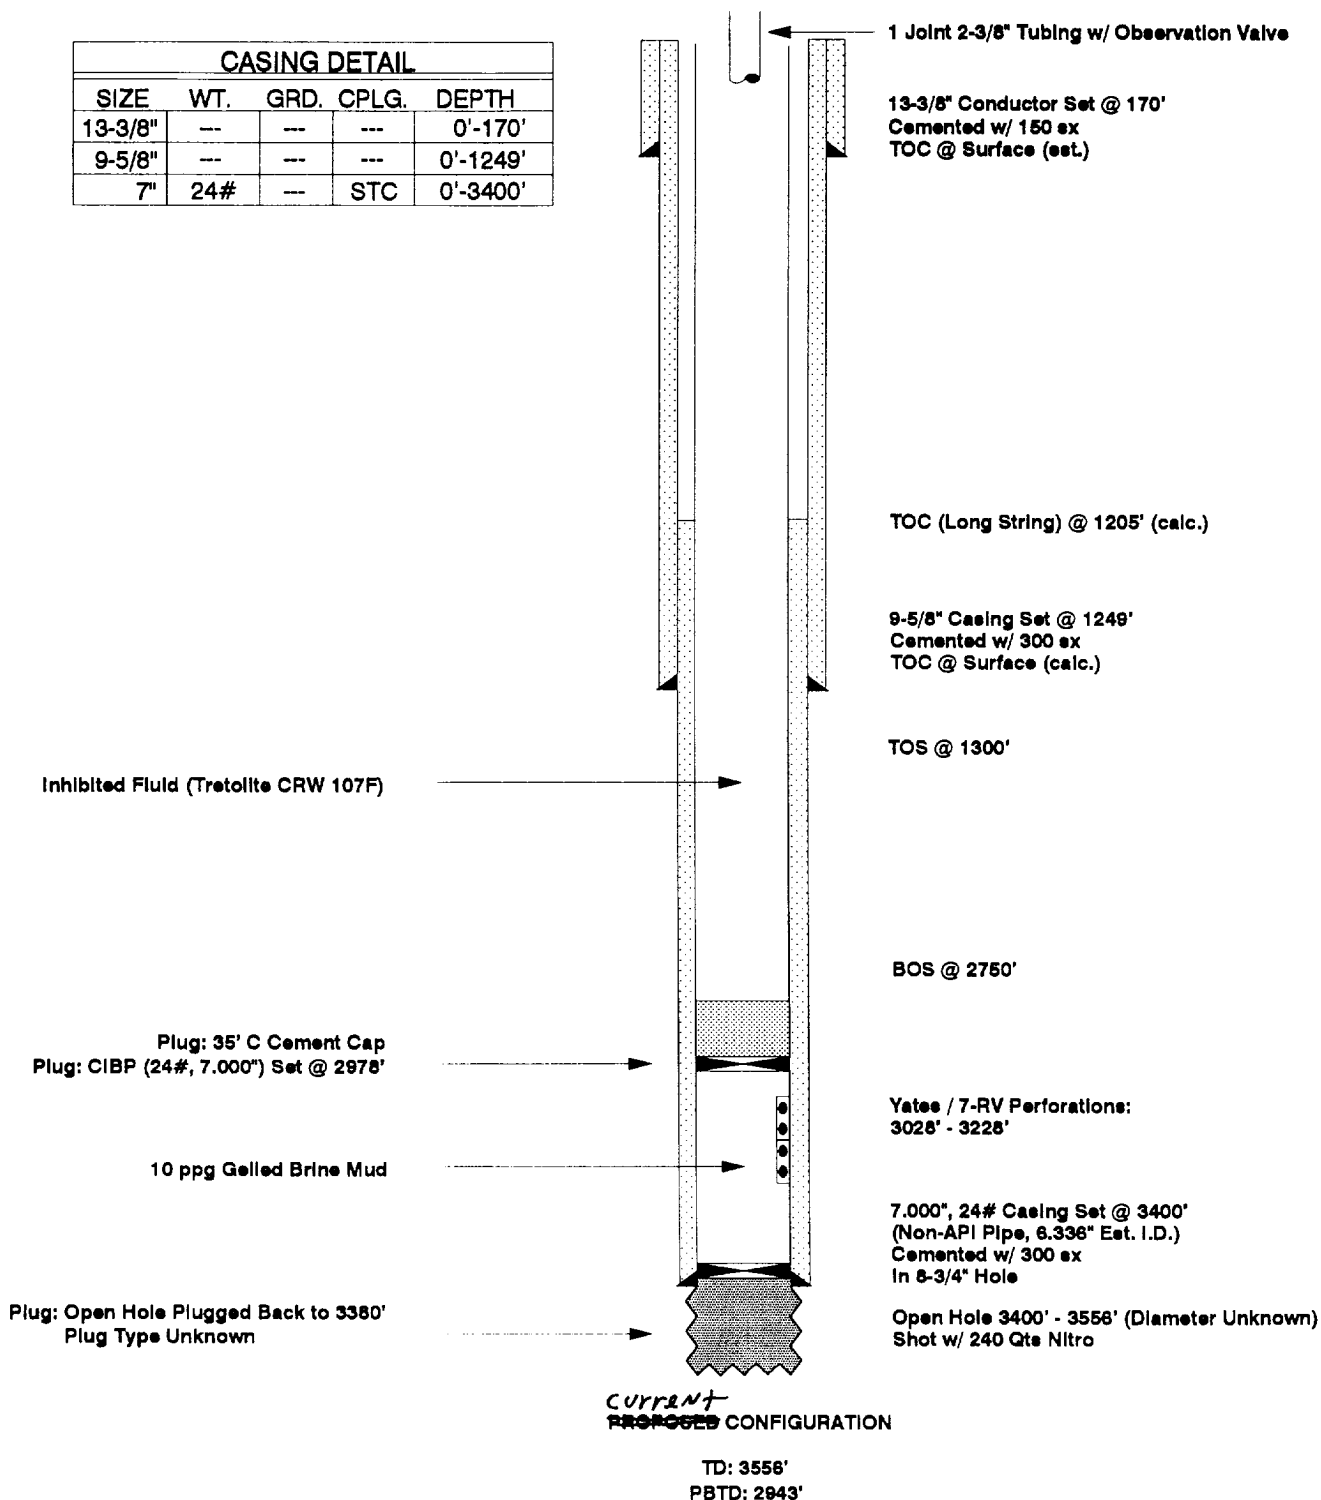

SCHEMATIC NOT TO SCALE