

LANGHE MATTOX (QUEEN) FIELD
LEA COUNTY, NEW MEXICO

PROPOSED


5 SX CMT PLUG AT SURFACE
15 5/8" - 48# 1/ft Gr. NA, Cmt NA
25 SX CMT.

7 5/8" - 26.4# 1/ft Gr NA, Cmt NA
600 CX CMT CIRC

CIBP. SQUEEZE 7.5 SX CMT THROUGH PERFS
AT 1255' - 1258'. LEAVE 10 SX CMT PLUG
INSIDE 5 1/2" CSX (100' PLUG)

Retrievable Bridge Plug
w/ 3 SX CMT on top

5 1/2" - 17# 1/ft Gr NA, Cmt NA
125 SX

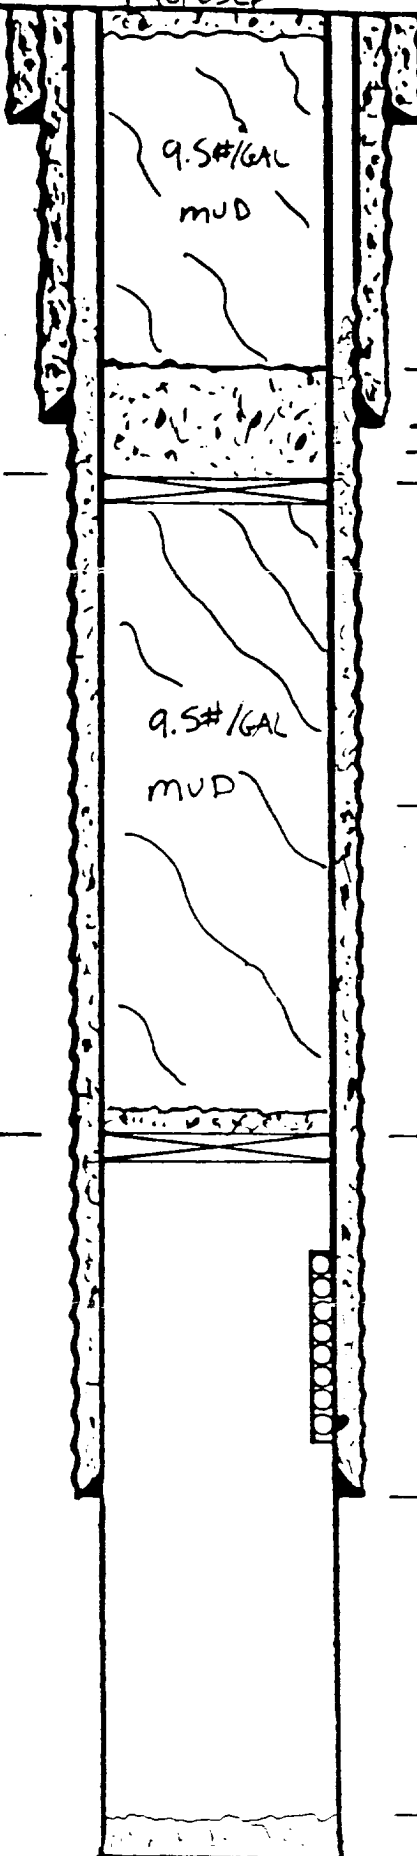

14'

1170'

1239'

1255' - 1258' PERFORATE 1 JSPT (4 HOLES)

1270'

Cement top not known

2360' - 2747' - Holes in casing

3115'

3240'

3400' FILL

3510' TD

AKAS
12-8-82