


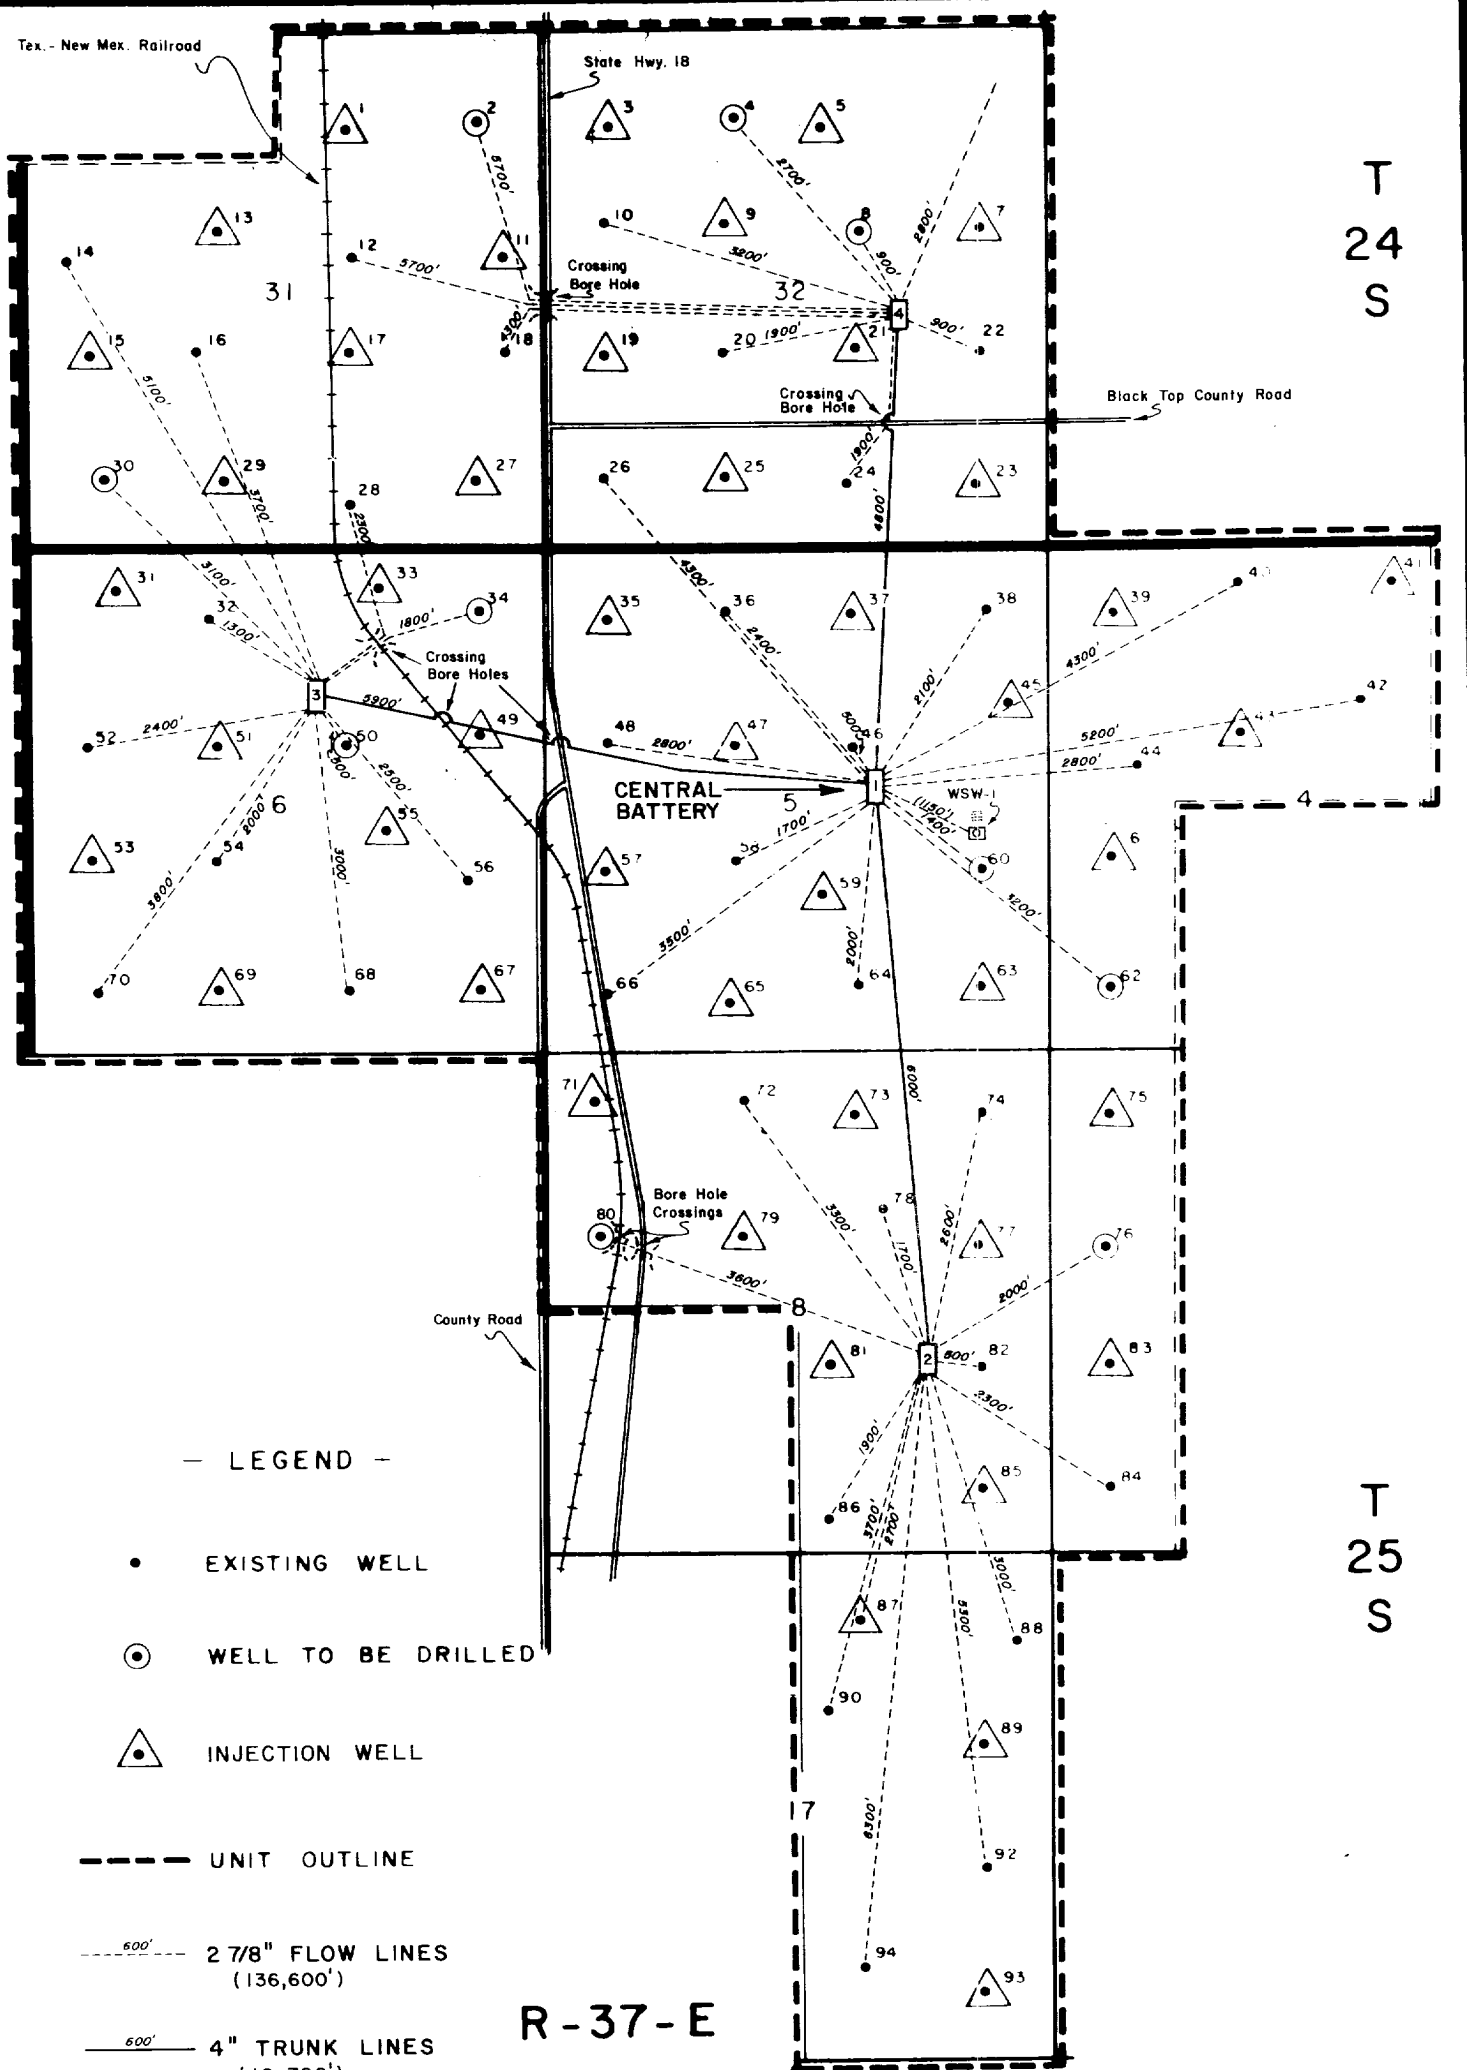

— LEGEND —

- EXISTING WELL
- ⊙ WELL TO BE DRILLED

△ INJECTION WELL

--- UNIT OUTLINE

--- 2 7/8" FLOW LINES
(136,600')

--- 4" TRUNK LINES
(16,700')

□ SATELLITE STATION

--- (600') WATER SOURCE LINE

□ DRLG. PIT
(100' x 100')

□ DRLG. PAD
(125' x 175')



R-37-E

UNION TEXAS PETROLEUM
A DIVISION OF ALLIED CHEMICAL CORPORATION

LANGLIE - JAL UNIT
LEA COUNTY, NEW MEXICO

GATHERING SYSTEM

SCALE IN FEET

2000 0 2000 4000

S. POST MIDLAND DISTRICT 8-19-74