


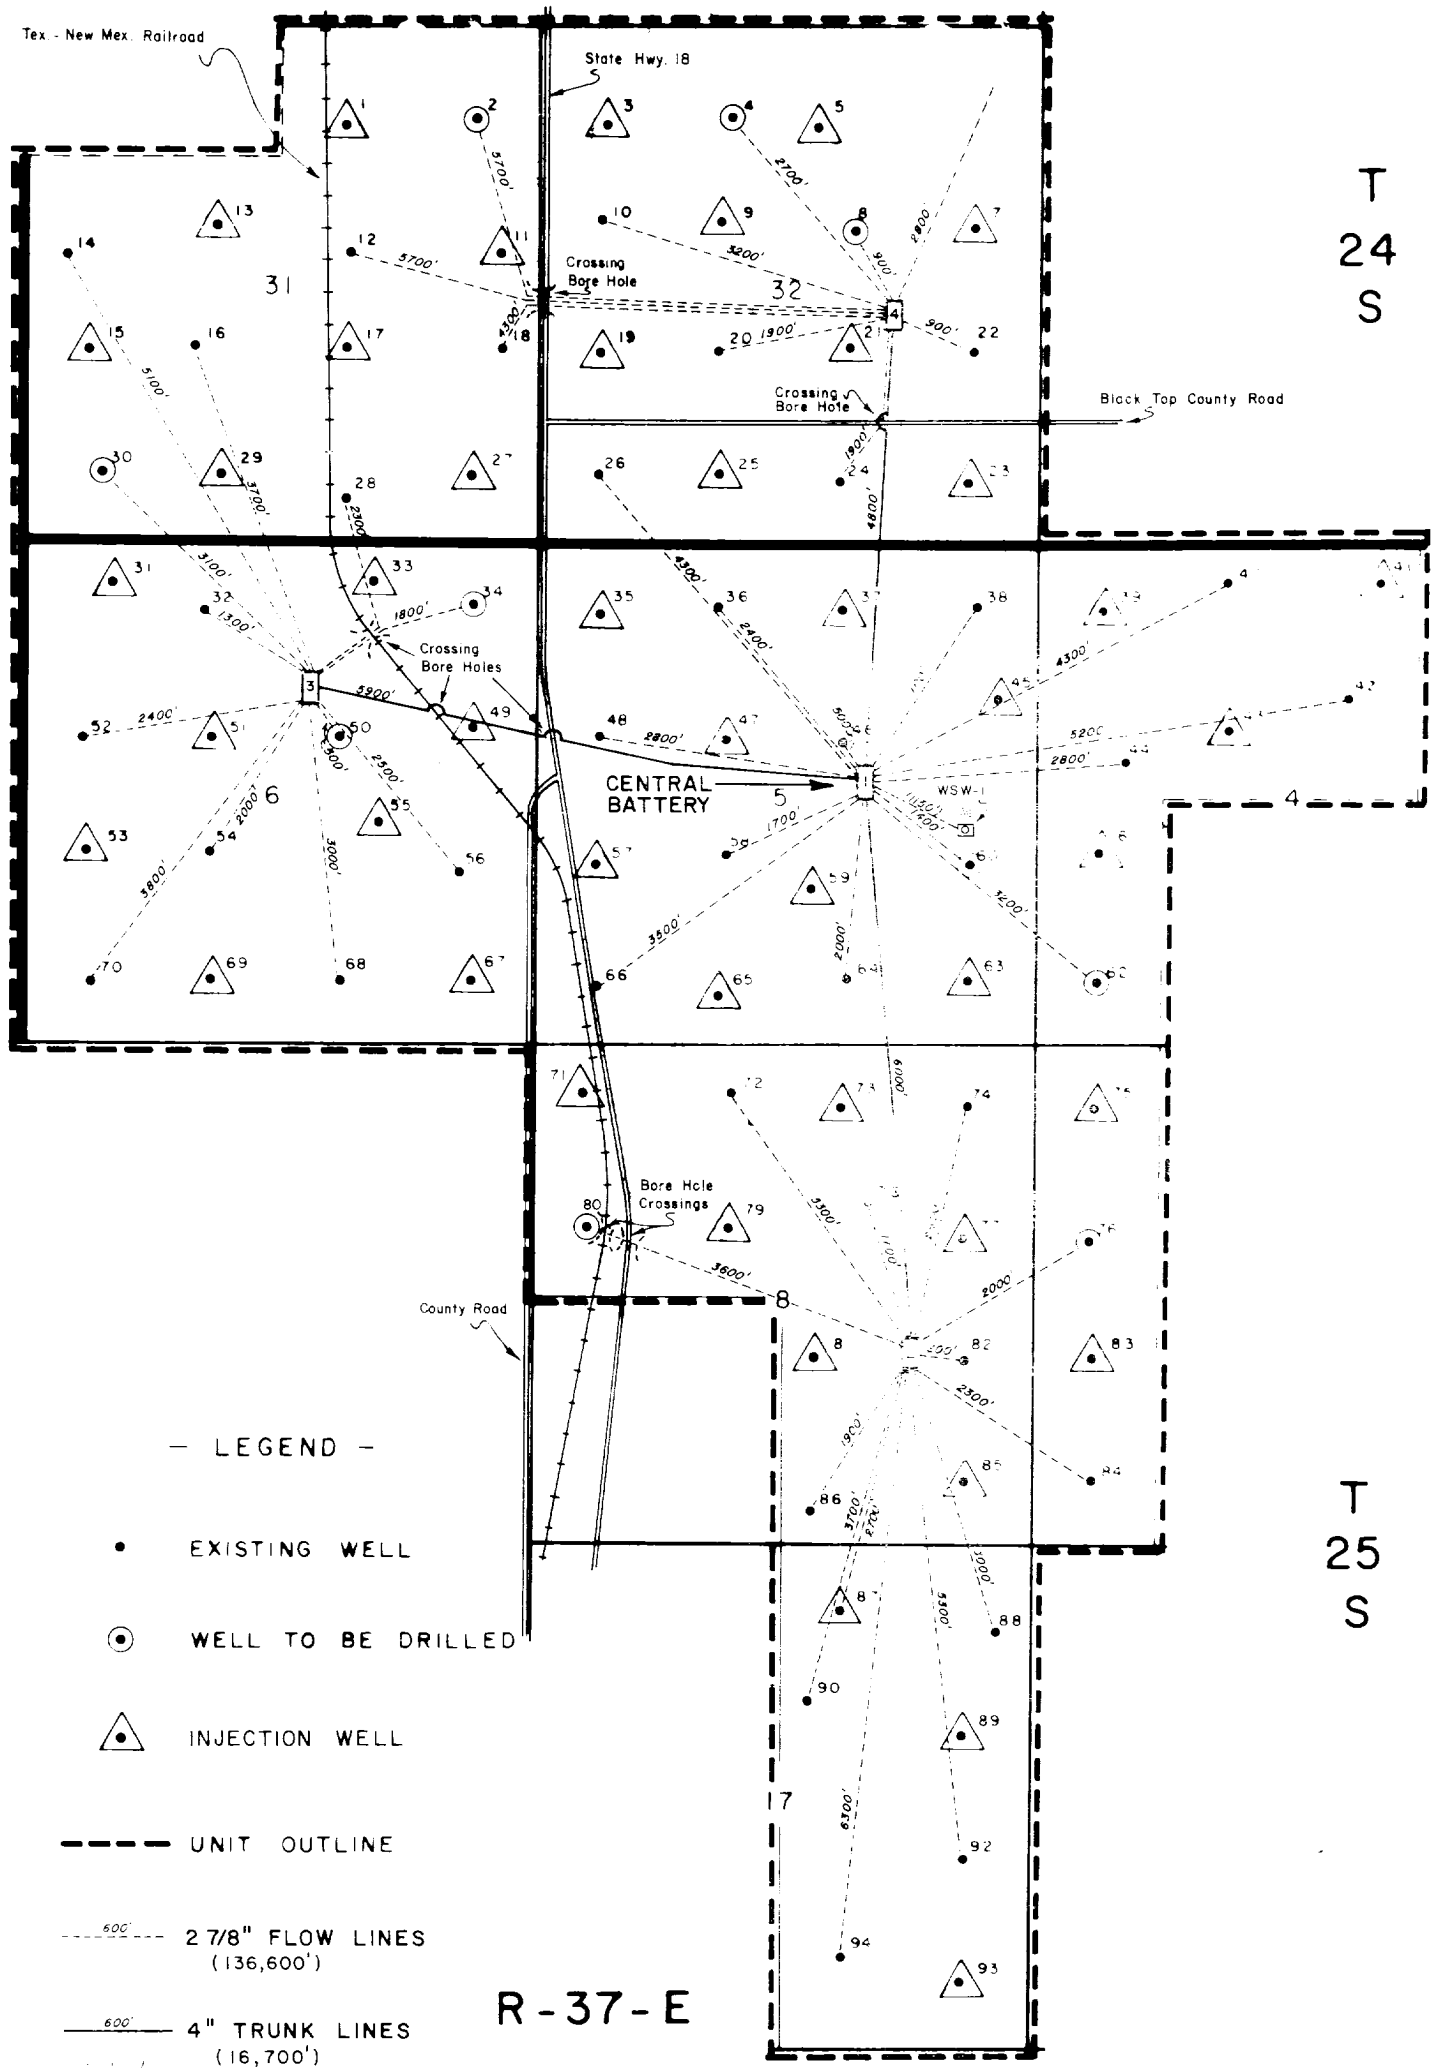

— LEGEND —

- EXISTING WELL
- ⊙ WELL TO BE DRILLED
- △ INJECTION WELL

- UNIT OUTLINE
- 600' 2 7/8" FLOW LINES (136,600')
- 600' 4" TRUNK LINES (16,700')

- SATELLITE STATION
- 600' WATER SOURCE LINE

- DRLG. PIT (100' x 100')
- DRLG. PAD (125' x 175')



R-37-E

UNION TEXAS PETROLEUM
A DIVISION OF ALLIED CHEMICAL CORPORATION

LANGLIE - JAL UNIT
LEA COUNTY, NEW MEXICO

GATHERING SYSTEM

SCALE IN FEET

2000 0 2000 4000

S. POST MIDLAND DISTRICT

T
24
S

T
25
S