


JACK "B-30" No. 2

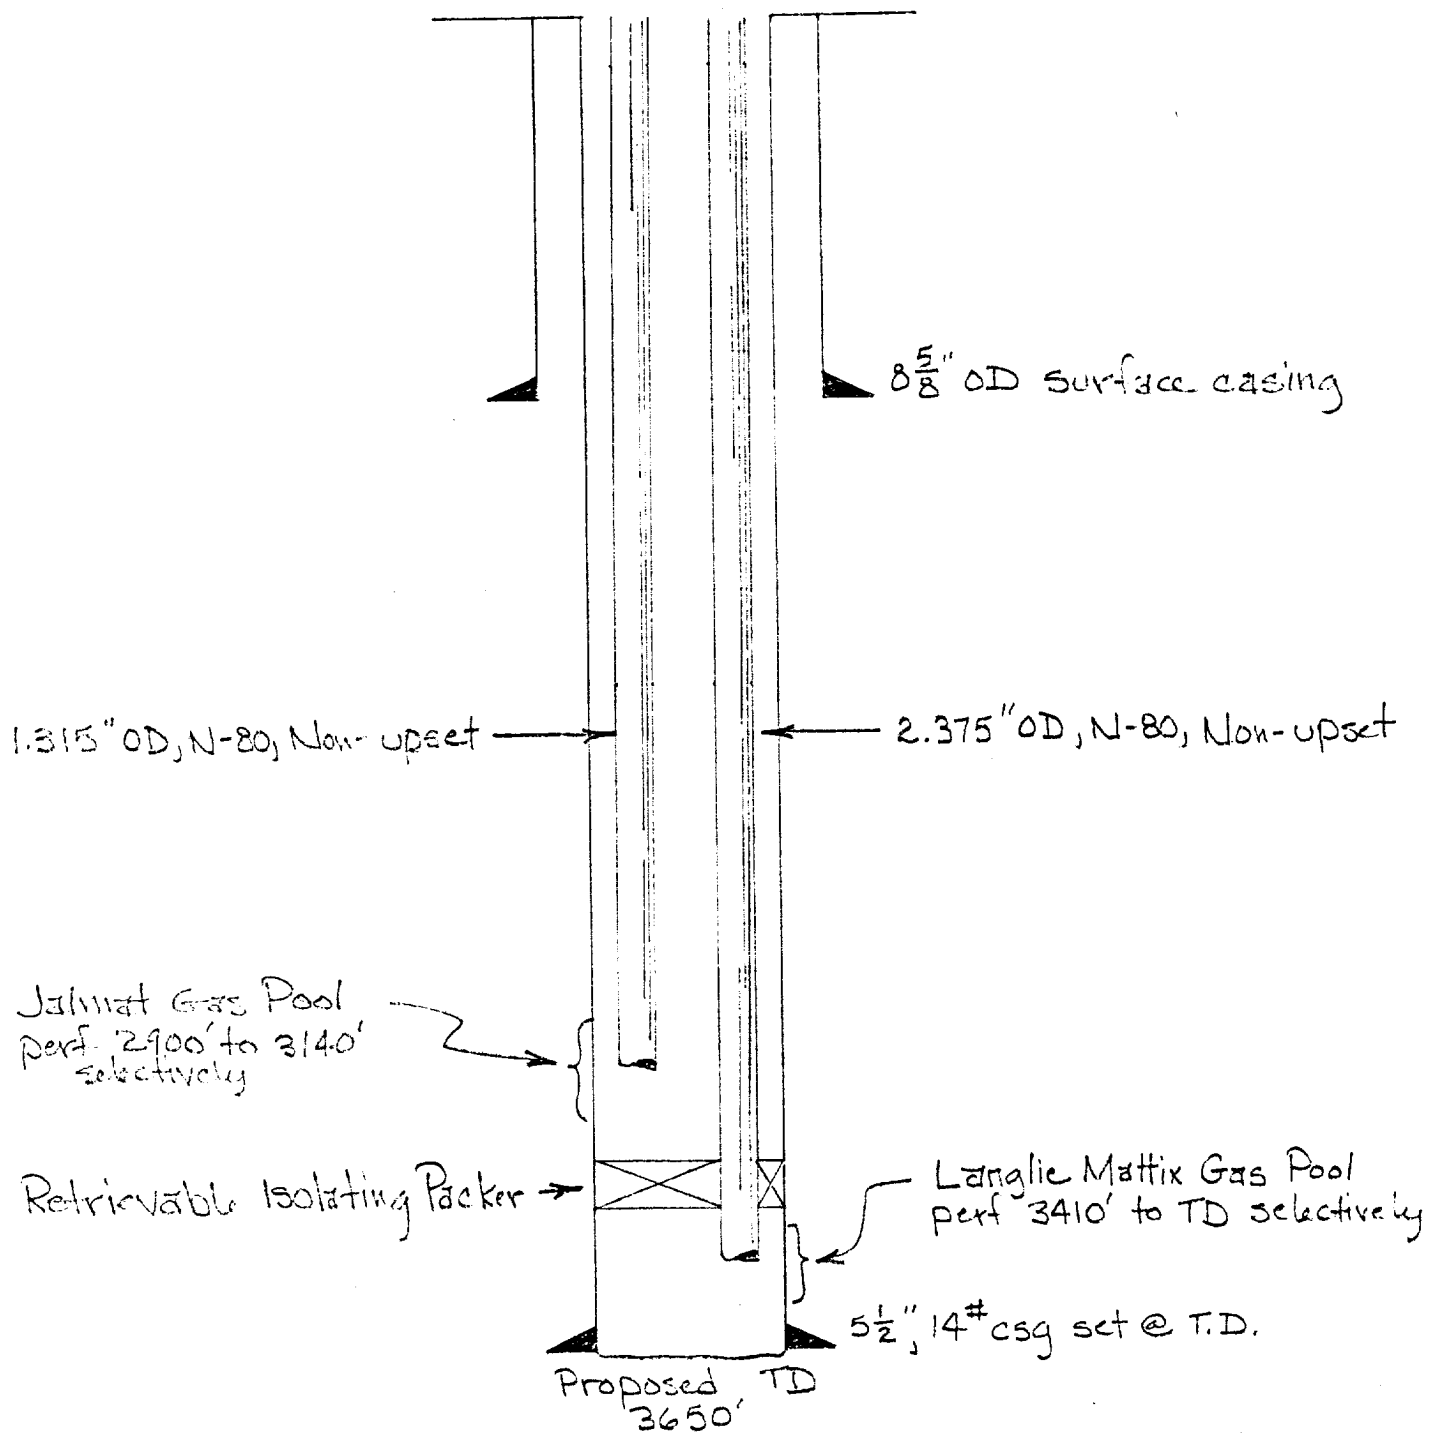

Proposed Wellbore