


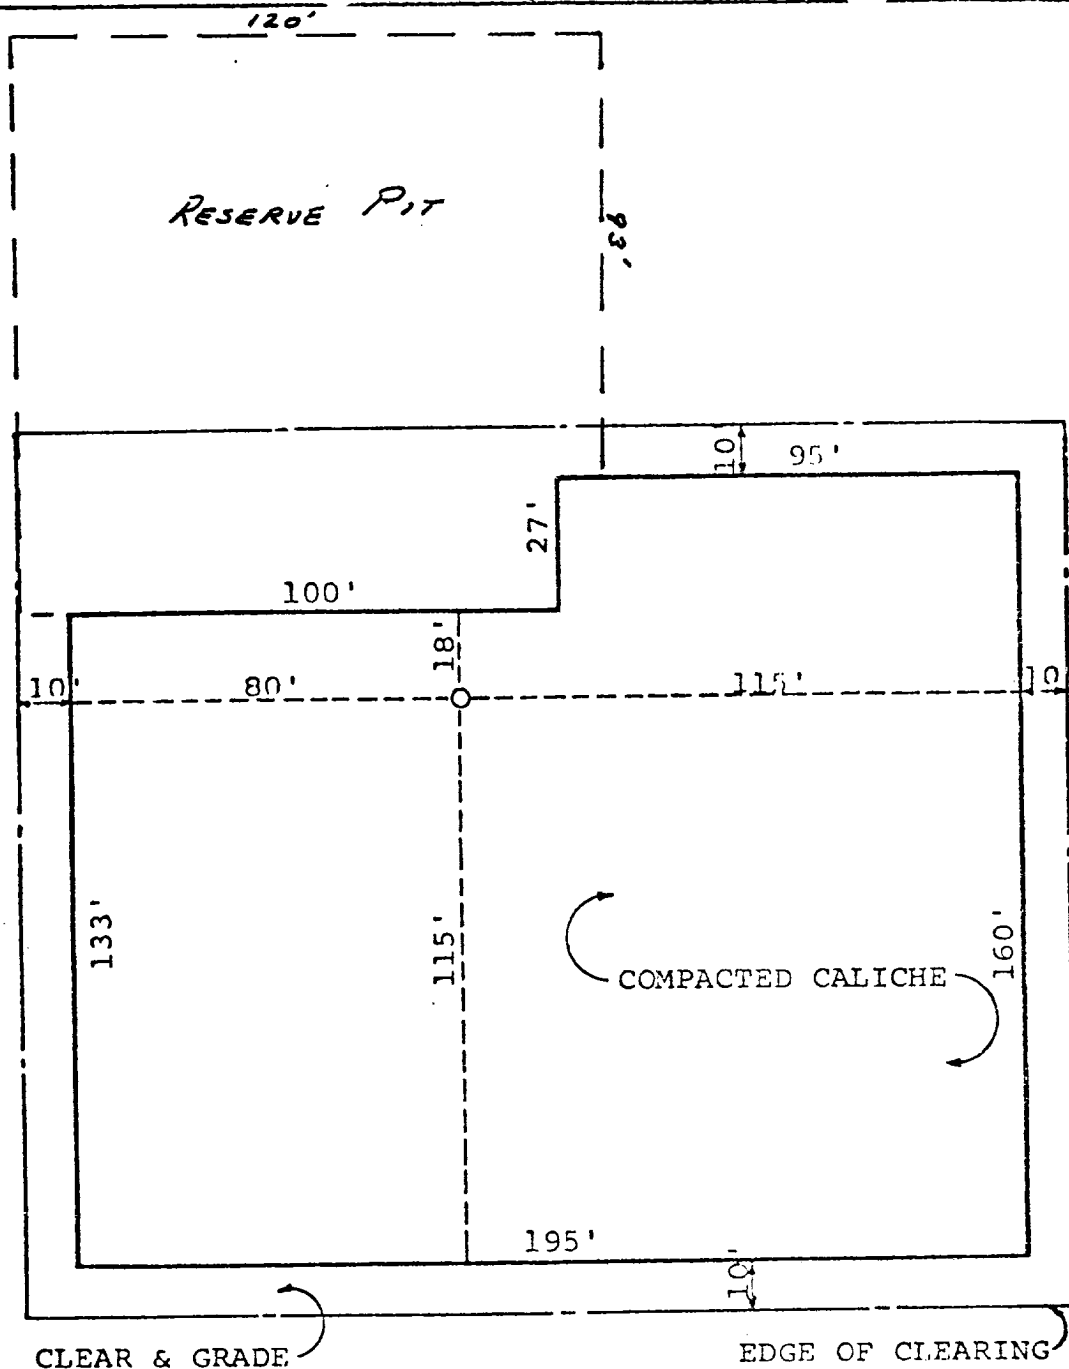

APPROXIMATELY 792 C.Y. CALICHE
REQUIRED FOR 6" COMPACTED PAD.

MAP 'D'

NO.	DATE	BY	ALTERATION
STANDARD LOCATION PLAN			
FEDERAL 'X' #3			
MOBIL OIL CORPORATION			
DRAWN	LAM		DWG. NO.
CHECKED	SCALE 1" = 40'		A-377