

## MULTI-POINT SURFACE USE AND OPERATIONS PLAN

Alpha Twenty-One Production Company  
El Paso Justis Federal No. 2  
330 FSL & 660 FEL Section 11  
T-25-S, R-37-E  
Lea County, New Mexico  
Lease No. LC-060942

This plan is submitted with the Application for Permit to Drill the above described well. The purpose of the plan is to describe the location of the proposed well, the proposed construction activities and operations plan, the magnitude of necessary surface disturbance involved, and the procedures to be followed in rehabilitating the surface after completion of the operation so that a complete appraisal can be made of the environmental effects associated with the operation.

### 1. EXISTING ROADS:

Exhibit "A" is a portion of a United States Geological Survey Topographic Map covering a part of T-25-S, R-37-E, Lea County, New Mexico which shows the location of the proposed well as staked. Also, included on Exhibit "A" is nearby New Mexico State Highway 128 (SH-128) as well as all existing roads within a mile radius of the proposed well site and the planned access road.

To reach the proposed well, first drive three and eight-tenths (3.8) miles east on SH-128 from the intersection of SH-128 and SH-18 at Jal, New Mexico. Then turn left onto a caliche road and drive north one and two-tenths (1.2) miles along the east lines of Section 14, and Section 11, T-25-S, R-37-E. Next, turn left onto a lease road and drive west one-tenth (0.1) mile.

### 2. PLANNED ACCESS ROADS:

- A. Length and Width: The required new access road will be 12 feet wide and approximately 100 feet long. The new road is labeled and color coded red on Exhibit "A". The center line of the proposed new road from the edge of the well site to the existing access road has been staked and flagged with the stakes being visible from one stake to the next.
- B. Surfacing Material: Six inches of caliche, watered, compacted and graded.
- C. Maximum Grade: 3 percent.
- D. Turnouts: No new turnouts required.
- E. Drainage Design: New road will have a drop of 6 inches from the center line of each edge of the road.
- F. Culverts: None required.

G. Cuts and Fill      None required.

H. Cattleguards: None required.

3. LOCATION OF EXISTING WELLS:

All existing wells within a one-mile radius of the proposed drill site are shown on Exhibit "B".

4. LOCATION OF EXISTING AND PROPOSED PRODUCTION FACILITIES:

- A. Existing Facilities: There are currently no existing production facilities located on the subject lease which are associated with subject well.
- B. Proposed Facilities: Since it is anticipated that the proposed well will be completed as a dry gas well, no surface facilities will be required other than a line tying the well into El Paso's existing gas gathering system. El Paso will file for the permit for the required new gas gathering line. However, in the event that surface production facilities are required, they will be constructed on the proposed drill site.

5. LOCATION AND TYPE OF WATER SUPPLY:

Water for drilling the proposed well will be purchased from a commercial trucking company which has not as yet been chosen. It will be trucked to the location over the route described in Item 1. above.

6. SOURCE OF CONSTRUCTION MATERIALS:

Caliche for surfacing the road and well pad will be obtained from an existing pit located in the SE/4 SW/4 Section 12, T-25-S, R-37-E. The pit is on land owned by Blocker Brothers. Location of the pit is shown in Exhibit "A".

7. METHODS OF HANDLING WASTE DISPOSAL:

- A. Drill Cuttings: Drill cuttings will be disposed of in drilling pits.
- B. Drilling Fluids: Drilling fluids will be allowed to evaporate in drilling pits until the pits are dry. While the drilling pits are in the evaporation stage, they will be adequately fenced so as not to be a hazard to people or livestock.
- C. Formation Water and Oil: Although not anticipated, any produced formation water will be disposed of in the drilling pits. Oil produced from the well during tests will be stored in test tanks until sold.

- D. Human Waste: 1 current laws and regulation pertaining to the disposal of human waste will be complied with.
- E. Trash, Waste Paper, Garbage, and Junk: All trash, waste paper, garbage, and junk will be buried in a trash pit located adjacent to the reserve pit and will be covered with a minimum of 24 inches of dirt. Before burial, the waste material will be contained to prevent scattering by the wind. The location of the trash pit is shown in Exhibit "C".
- F. Trash Burial: All trash and debris will be buried or removed from the well site within 30 days after finishing well completion operations.

8. ANCILLARY FACILITIES:

None required.

9. WELLSITE LAYOUT:

- A. Wellsite Boundaries: The boundaries of the wellsite have been staked and flagged.
- B. Rig Components: Exhibit "C" and "D" show the relative location and dimensions of the well pad, mud pits, reserve pit, trash pit, and location of major rig components.
- C. Wellsite levelling: Only minor levelling of the wellsite will be required. No cuts or fills will be necessary.
- D. Pit Lining: The reserve pit will be plastic lined.

10. PLANS FOR RESTORATION OF THE SURFACE:

- A. Equipment Removal: After the finishing of drilling and/or completion operations, all drilling equipment and other material not needed for routine operations will be removed from the wellsite. Pits will be filled and the location cleaned of all trash and junk thus leaving the wellsite in an aesthetically pleasing condition.
- B. Unguarded Pits: Any unguarded pits containing fluid will be fenced until they are back-filled.
- C. Well Abandonment: Upon abandoning the proposed well, the surface restoration will be in accordance with the agreement with the surface owner. As stated above, the pits will be filled and the location will be cleaned. The pit area, well pad, and all unneeded access roads will be ripped to promote vegetation. Rehabilitation will be accomplished within 90 days after abandonment.

11. OTHER INFORMATION:

- A. Topography: Land surface is generally level.

- B. Soil: The surface is rocky (caliche) with a very thin soil cover
- C. Flora and Fauna: The vegetation cover is generally sparse and consists of mesquite and perennial native range grasses. Wildlife in the area is typical of semi-arid desert land and includes coyotes, rabbits, rodents, reptiles, doves and quail.
- D. Ponds and Streams: There are no rivers, streams, ponds or lakes in the area.
- E. Residences and Other Structures: There are no residences in the area.
- F. Archeological, Historical and Cultural Sites: None observed in the area.
- G. Land Use: Grazing and bird hunting.
- H. Surface Ownership: Well is on surface owned by The Blocker Brothers, Jal, New Mexico.

12. OPERATOR'S REPRESENTATIVES:


The field representative responsible for assuring compliance with the approved Surface Use and Operations Plan is as follows:

Robert Lansford  
908 Cochiti  
Hobbs, New Mexico 88240  
Business phone: 505-392-5890  
Mobile phone: 505-397-3291, Unit 2179.

13. CERTIFICATION:

I hereby certify that I, or persons under my direct supervision, have inspected the proposed drillsite and access route; that I am familiar with the conditions which presently exist; that the statements made in this plan are, to the best of my knowledge, true and correct; and, that the work associated with the operations proposed herein will be performed by Alpha Twenty-One Production Company and its contractors and sub-contractors in conformity with this plan and the terms and conditions under which it is approved.

01-23-80  
(Date)

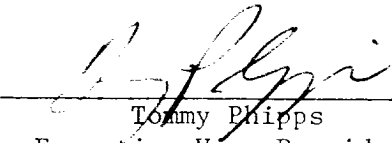  
\_\_\_\_\_  
Tommy Phipps  
Executive Vice President  
Alpha Twenty-One Production Company

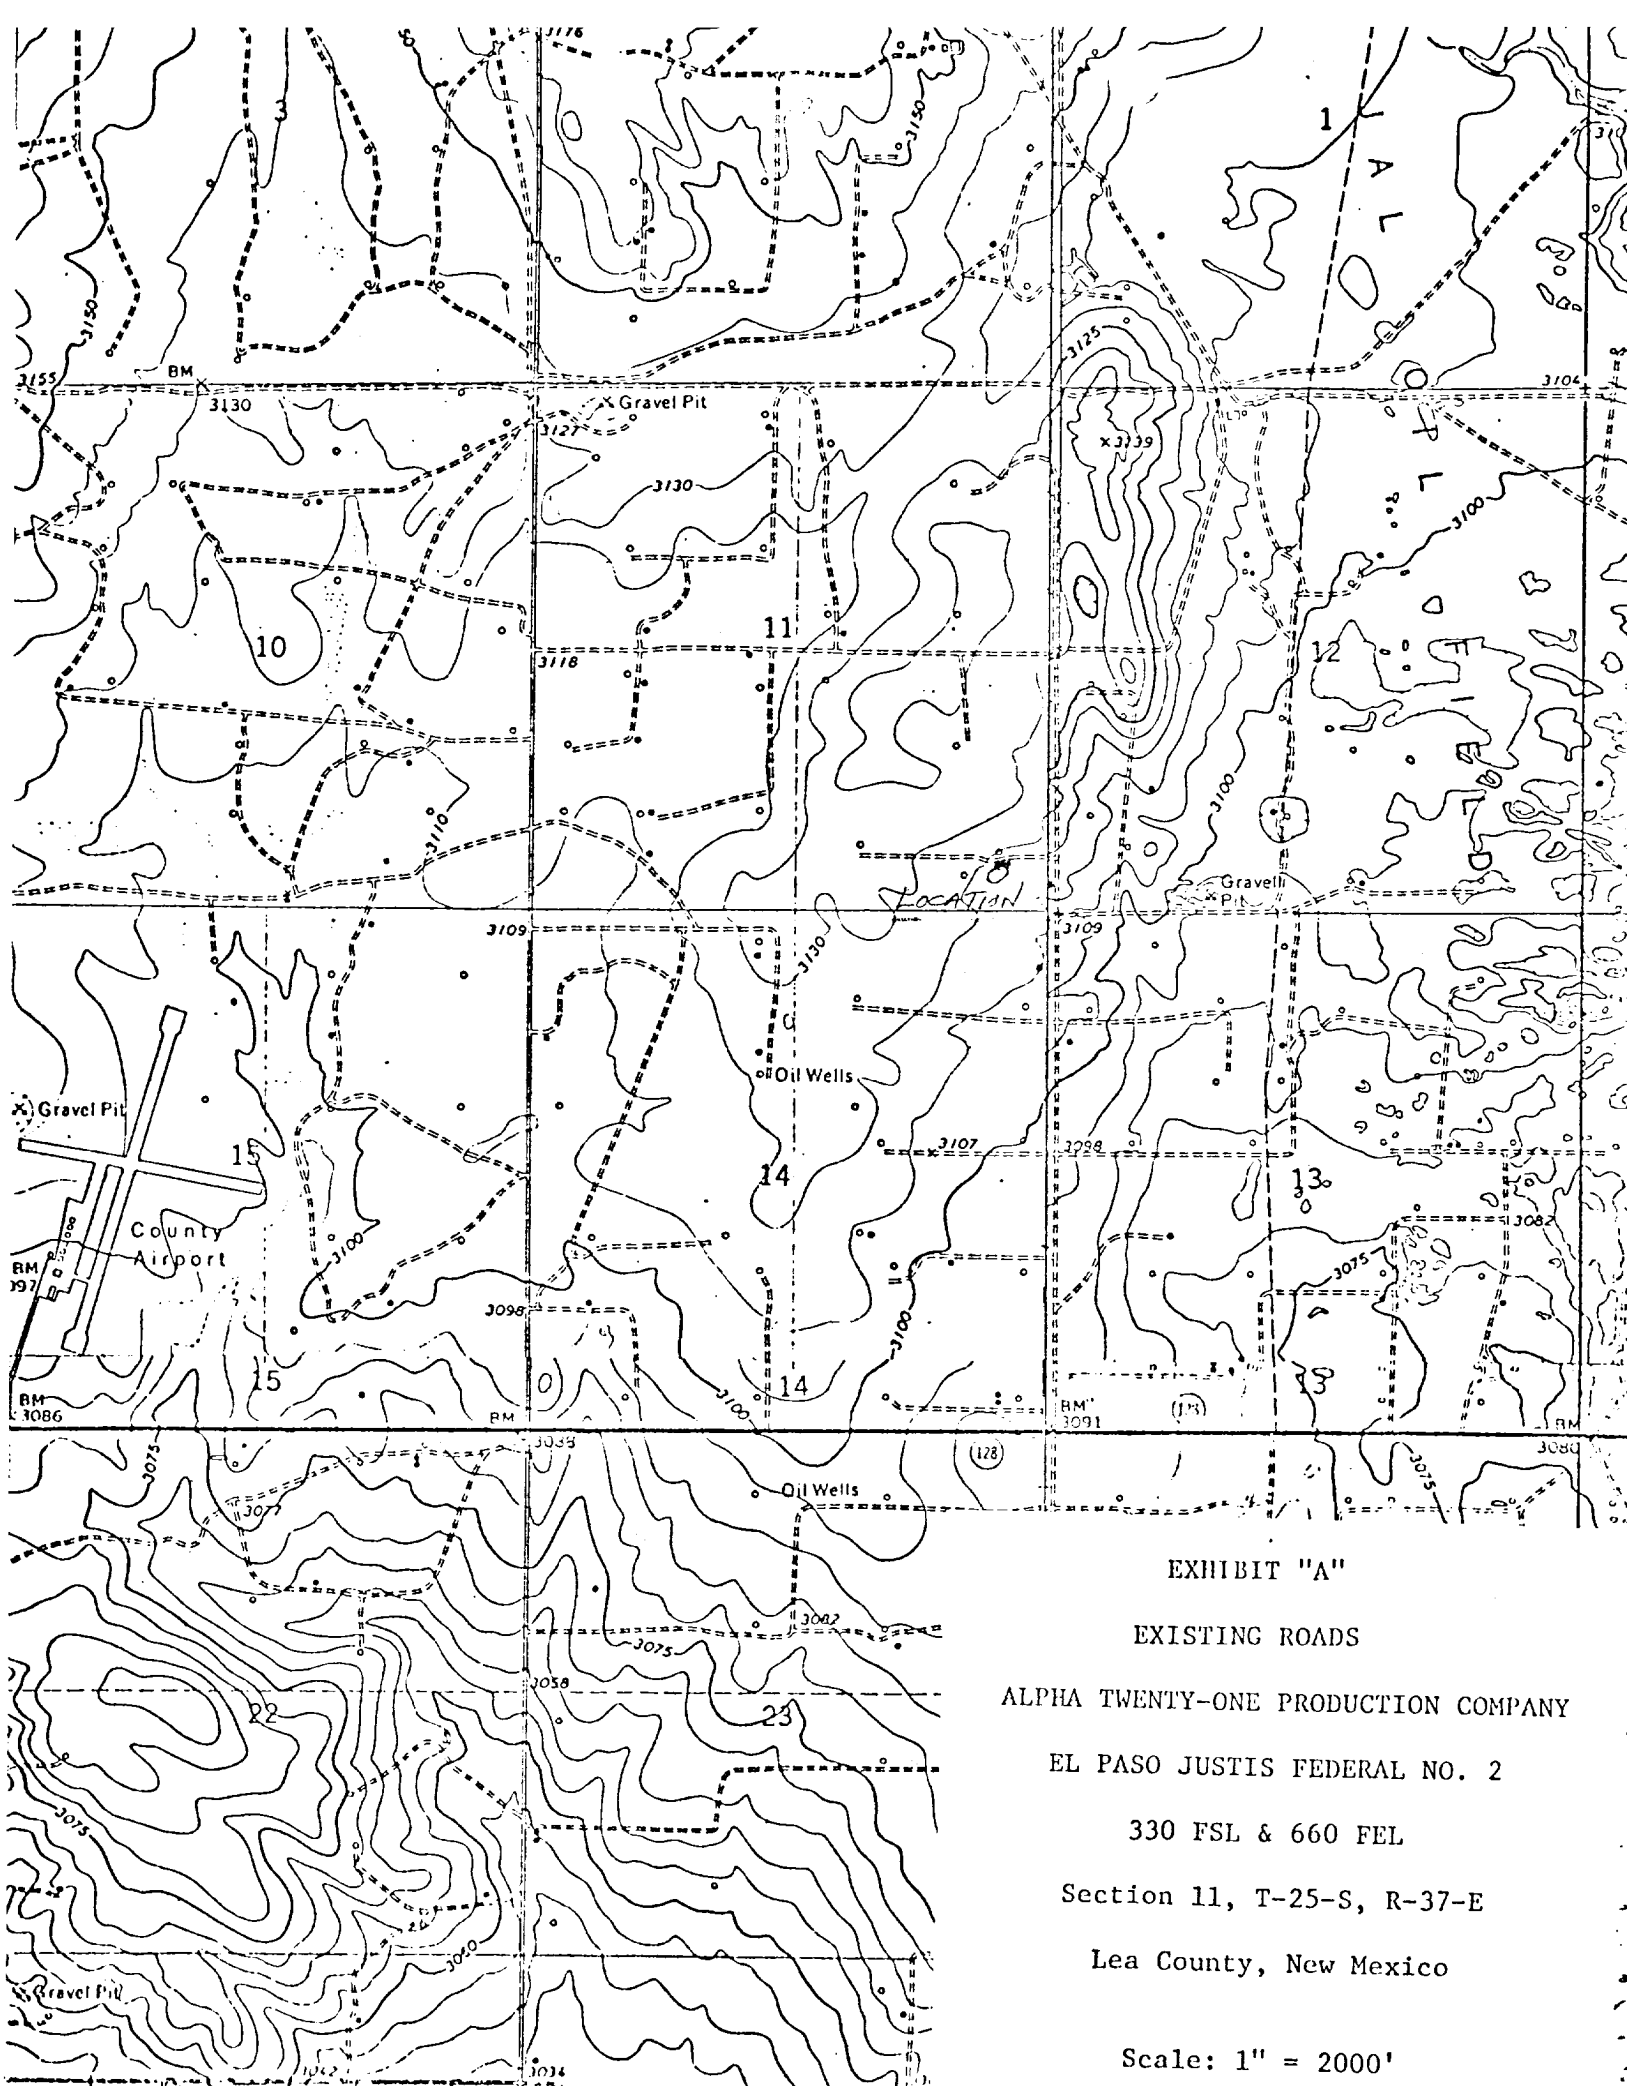


EXHIBIT "A"

EXISTING ROADS

ALPHA TWENTY-ONE PRODUCTION COMPANY

EL PASO JUSTIS FEDERAL NO. 2

330 FSL & 660 FEL

Section 11, T-25-S, R-37-E

Lea County, New Mexico

Scale: 1" = 2000'



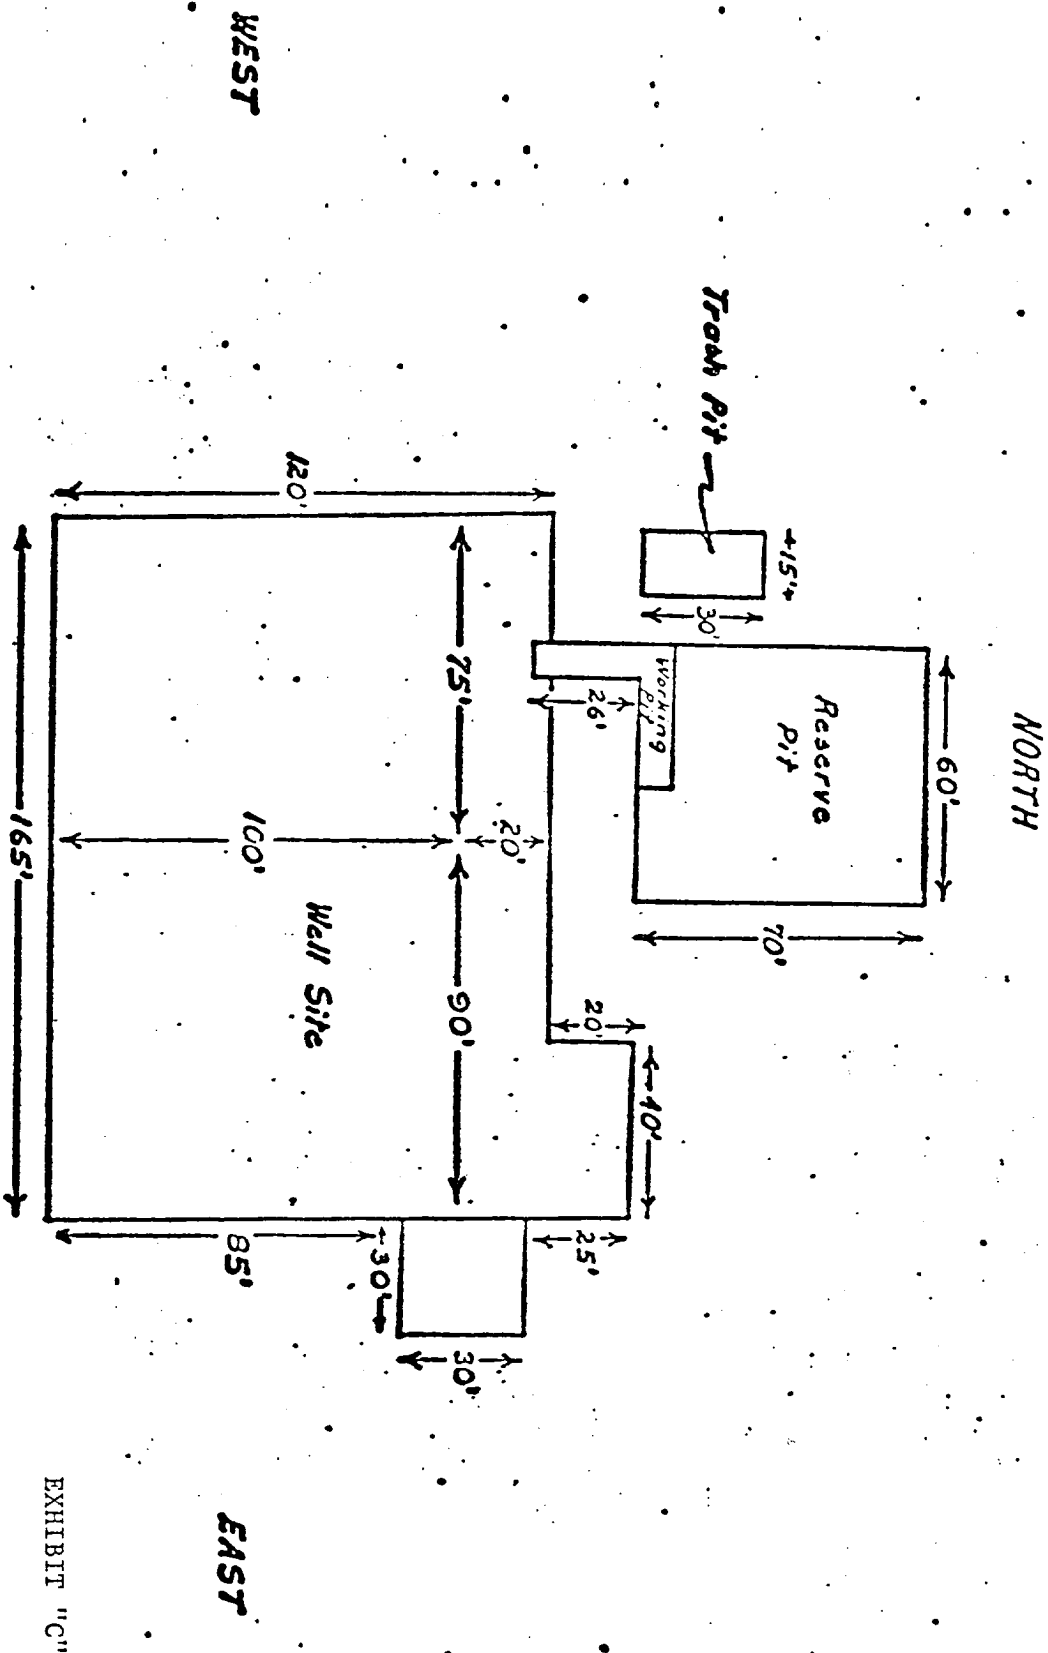


EXHIBIT "C"

DRILLING PAD DIMENSIONS

ALPHA TWENTY-ONE PRODUCTION COMPANY

EL PASO JUSTIS FEDERAL NO. 2

330 FSL & 660 FEL

Section 11, T-25-S, R-37-E

Lea County, New Mexico

Scale: 1" = 50'

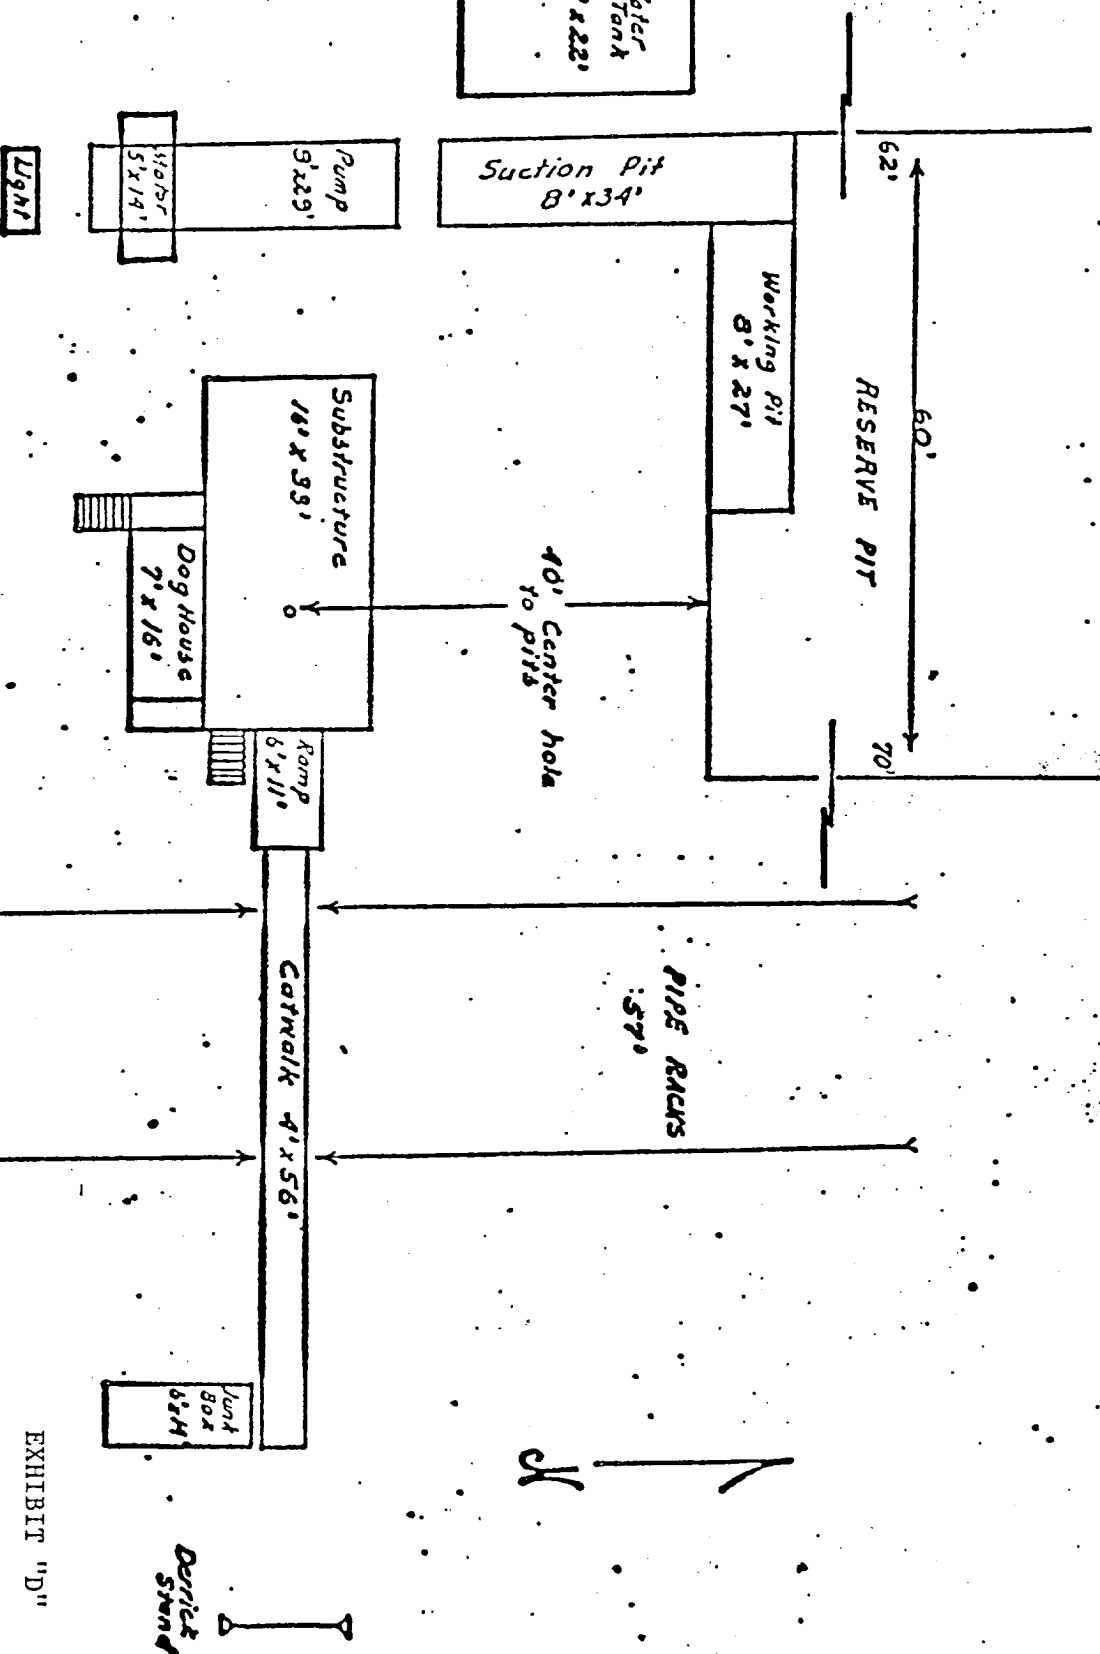


EXHIBIT "D"

RIG LAYOUT

ALPHA TWENTY-ONE PRODUCTION COMPANY

EL PASO JUSTIS FEDERAL NO. 2

330 FSL & 660 FEL

Section 11, T-25-S, R-37-E

Lea County, New Mexico

Scale: 1" = 20'

Hobil Home  
8' x 15'