

EXHIBIT "C"

DRILLING PAD DIMENSIONS

ALPHA TWENTY-ONE PRODUCTION COMPANY

EL PASO TOM FEDERAL NO. 4

1650 FWL & 2310 FSL

Section 33, T-25-S, R-37-E

Lea County, New Mexico

Habit Home
8' x 15'

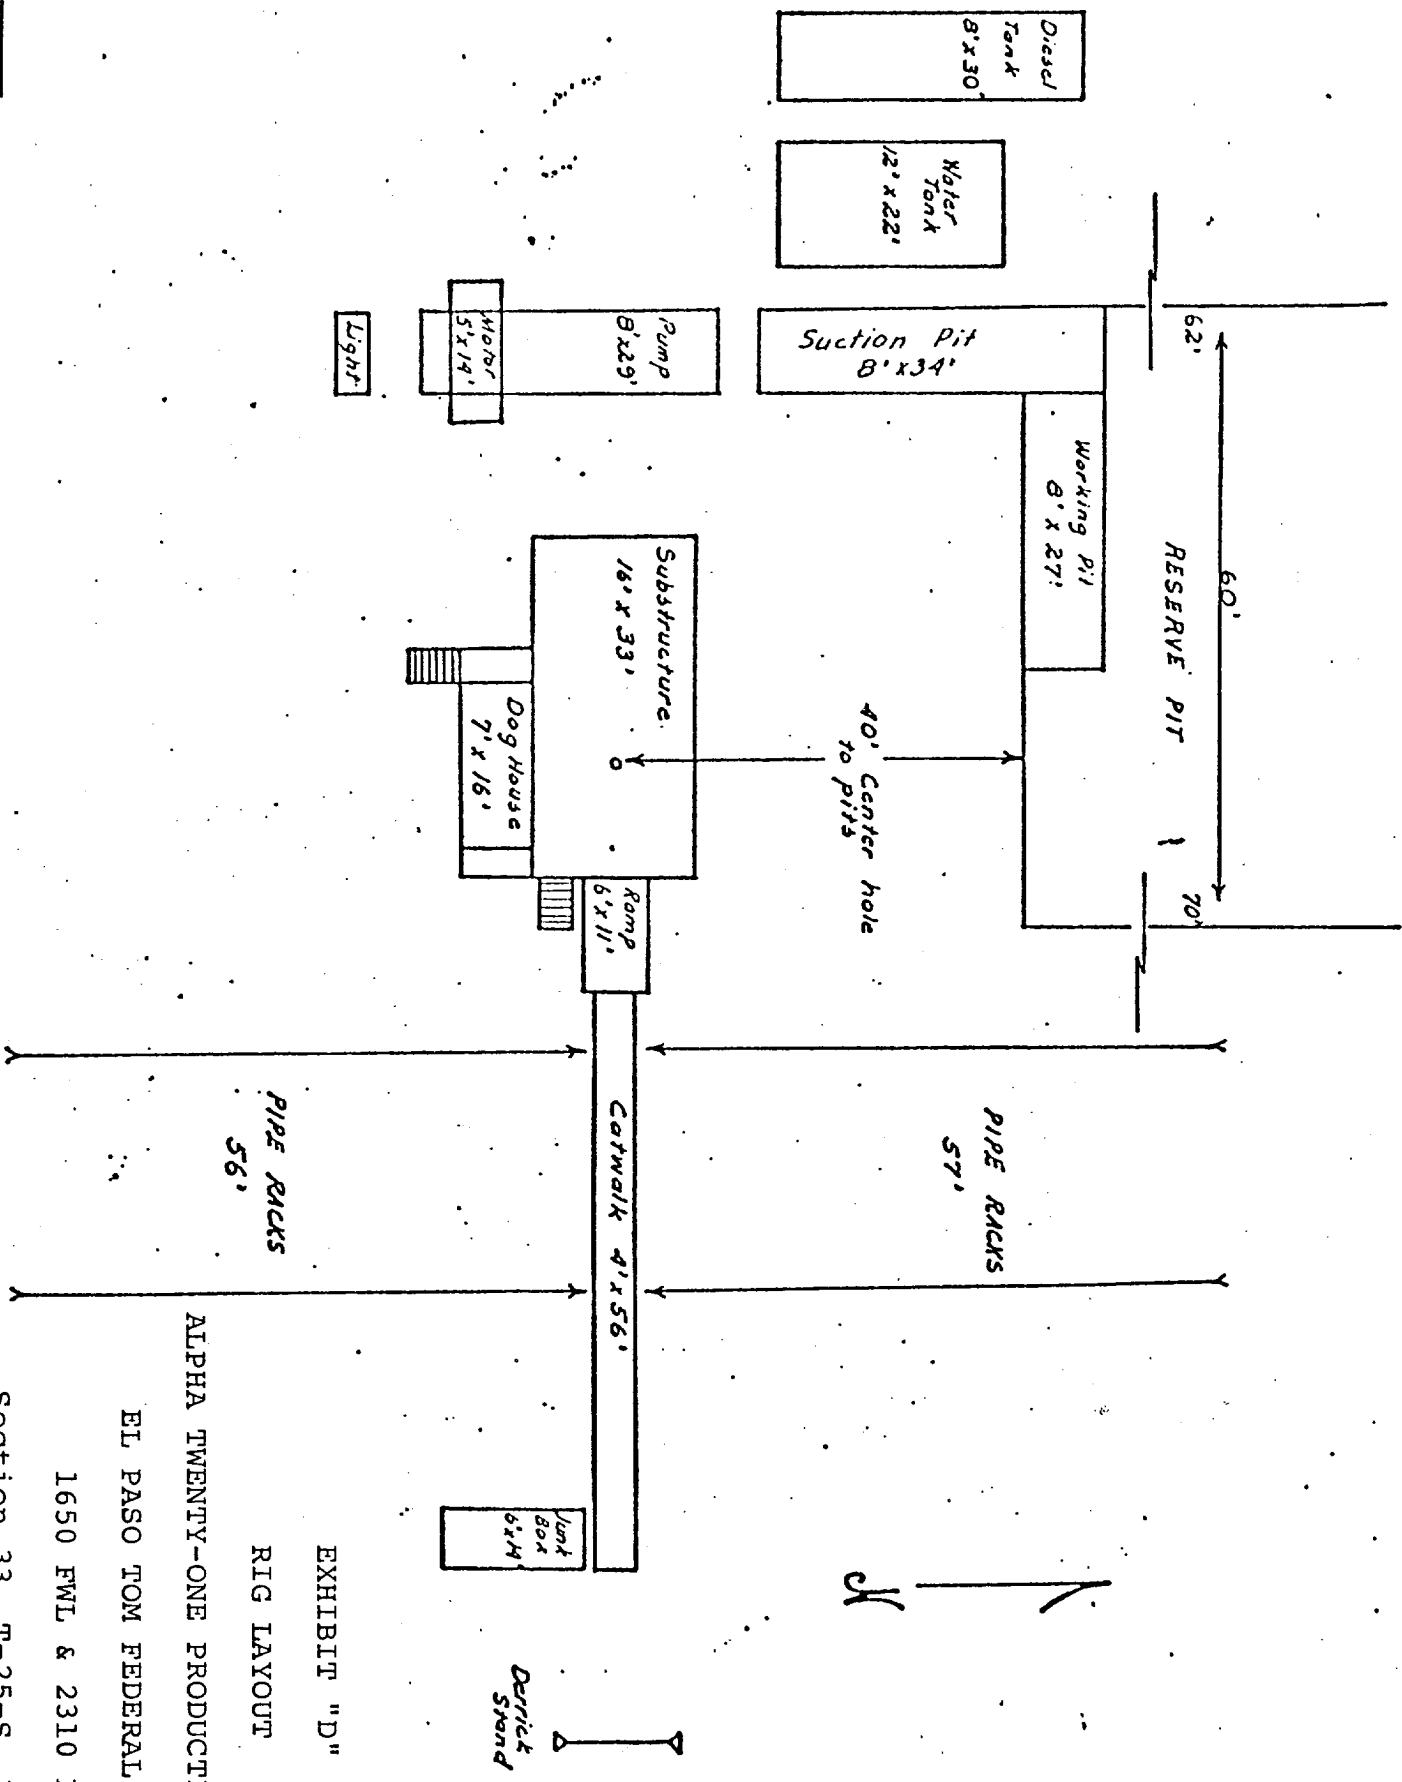


EXHIBIT "D"
RIG LAYOUT

ALPHA TWENTY-ONE PRODUCTION COMPANY
EL PASO TOM FEDERAL NO. 4
1650 FWL & 2310 FSL
Section 33, T-25-S, R-37-E
Lea County, New Mexico

Scale: 1" = 20'

SUPERVISOR, OIL AND GAS OPERATIONS:

DESIGNATION OF OPERATOR

The undersigned is, on the records of the Bureau of Land Management, holder of oil and gas lease

DISTRICT LAND OFFICE: Santa Fe
SERIAL NUMBER: LC 054667

and hereby designates

NAME: Alpha Twenty-One Production Company
ADDRESS: 2100 First National Bank Building
Midland, Texas 79701

as (its) (his) operator and local agent, with full authority to act in (its) (his) behalf in complying with the terms of the lease and regulations applicable thereto and on whom the supervisor or his representative may serve written or oral instructions in securing compliance with the Oil and Gas Operating Regulations with respect to:

Township 25 South, Range 37 East, N.M.P.M.
Section 33: NW/4 NW/4, S/2 NW/4, NE/4 SW/4

(From a point 100 feet above the base of the
Seven Rivers formation to the base of the
Queen formation.)

It is understood that this designation of operator does not re-



ALPHA TWENTY-ONE PRODUCTION COMPANY

2100 FIRST NATIONAL BANK BUILDING
MIDLAND, TEXAS 79701

915/683-5384

January 18, 1980


Re: Restoration of Surface
El Paso Tom Federal No. 4
1650 FWL & 2310 FSL, Section 33,
T-25-S, R-37-E
Lea County, New Mexico

Mr. Arthur R. Brown, District Engineer
United States Geological Survey
Post Office Box 1157
Hobbs, New Mexico 88240

Dear Mr. Brown:

I have notified Mr. Clyde Cooper of Jal, New Mexico, owner of the surface land in NE/4 SW/4 Section 33, T-25-S, R-37-E, of my intention to drill a 3300 foot Langlie Mattix test 1650 FWL and 2310 FSL of Section 33. We have both agreed that once drilling and completion operations are finished at the proposed wellsite all pits will be backfilled and leveled, all junk and unnecessary equipment will be removed, and any unneeded access road and drill pad area will be ripped to promote vegetation.

Sincerely Yours,

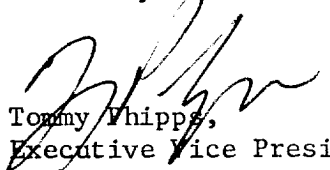

Tommy Thipps,
Executive Vice President

TP:rm
cc: file