

UNITED STATES
DEPARTMENT OF THE INTERIOR
BUREAU OF LAND MANAGEMENT

FORM APPROVED
Budget Bureau No. 1004-0135
Expires: March 31, 1993

SUNDRY NOTICES AND REPORTS ON WELLS

Do not use this form for proposals to drill or to deepen or reentry to a different reservoir.
Use "APPLICATION FOR PERMIT—" for such proposals

SUBMIT IN TRIPLICATE

N.M. Oil Cons. Division
P.O. Box 1980
Hobbs, NM 88241

5. Lease Designation and Serial No
8910084910 -LC067968

6. If Indian, Allottee or Tribe Name

1. Type of Well
☒ Oil Well ☐ Gas Well ☐ Other

2. Name of Operator
OXY USA Inc.

16696

3. Address and Telephone No.
P.O. Box 50250 Midland, TX 79710-0250 915-685-5717

4. Location of Well (Footage, Sec., T., R., M., or Survey Description)

125 FBL 2300 FEL SWSE Sec 30 T24S R38E

7. If Unit or CA, Agreement Designation

W. Dollarhide On Sd Unit
008596

8. Well Name and No.

76

9. API Well No.

30-025-29995

10. Field and Pool, or Exploratory Area 018810

Dollarhide Queen

11. County or Parish, State

Lea NM

12. CHECK APPROPRIATE BOX(S) TO INDICATE NATURE OF NOTICE, REPORT, OR OTHER DATA

TYPE OF SUBMISSION

- ☒ Notice of Intent
☐ Subsequent Report
☐ Final Abandonment Notice

TYPE OF ACTION

- ☒ Abandonment
☐ Recompletion
☐ Plugging Back
☐ Casing Repair
☐ Altering Casing
☐ Other

- ☐ Change of Plans
☐ New Construction
☐ Non-Routine Fracturing
☐ Water Shut-Off
☐ Conversion to Injection
☐ Dispose Water

Note: Report results of multiple completion on Well Completion or Recompletion Report and Log forms I

13. Describe Proposed or Completed Operations (Clearly state all pertinent details, and give pertinent dates, including estimated date of starting any proposed work. If well is directionally drilled, give subsurface locations and measured and true vertical depths for all markers and zones pertinent to this work.)*

See other side

14. I hereby certify that the foregoing is true and correct

Signed

David Stewart

Title

David Stewart
Regulatory Analyst

Date

11/15/96

(This space for Federal or State office use)

(ORIG. SGD.) ALEXIS C. SWOBODA

Approved by

Conditions of approval, if any:

Title

PETROLEUM ENGINEER

Date

11/25/96

SEE ATTACHED FOR
CONDITIONS OF APPROVAL

Title 18 U.S.C. Section 1001, makes it a crime for any person knowingly and willfully to make to any department or agency of the United States any false, fictitious or fraudulent statements or representations as to any matter within its jurisdiction.

*See instruction on Reverse Side


ATTACHMENT 3160-5
OXY USA INC.
West Dollarhide Qn 8d Unit #76
SEC 30 T24S R38E
LEA COUNTY, NM

TD - 3842' PBTD - 3515' PERFS - 3587-3633' CIBP - 3550'

CASING: 8-5/8" 24# @ 402', 12-1/4", cmt w/ 250sx (circ)
5-1/2" 15.5# @ 3834', 7-7/8", cmt w/ 850sx (circ)
CIBP set @ 3550' w/ 5sx (35') on top.

1. MIRU PU, NDWH, NUBOP. RIH & TAG PBTD, POOH. M&P 9.5# MUD LADEN FLUID, POOH TO 2600'.
2. M&P 20sx CL C CMT PLUG FROM TO 2600-2500', M&P 9.5# MUD LADEN FLUID, POOH TO 1200'.
3. M&P 20sx CL C CMT PLUG FROM TO 1200-1100', M&P 9.5# MUD LADEN FLUID, POOH TO 200'.
4. M&P 20sx CL C CMT PLUG FROM TO 200-100', M&P 9.5# MUD LADEN FLUID, POOH.
5. M&P 5sx CL C CMT SURFACE PLUG. NDBOP, CUT-OFF CSG 3' BELOW GROUND LEVEL, RDP, INSTALL DRY-HOLE MARKER, CLEAN LOC & BACKFILL W/O PIT.

OXY USA INC. - CURRENT
W. DOLLARHIDE QN SD UT 76
SEC 30 T24S R38E LEA NM

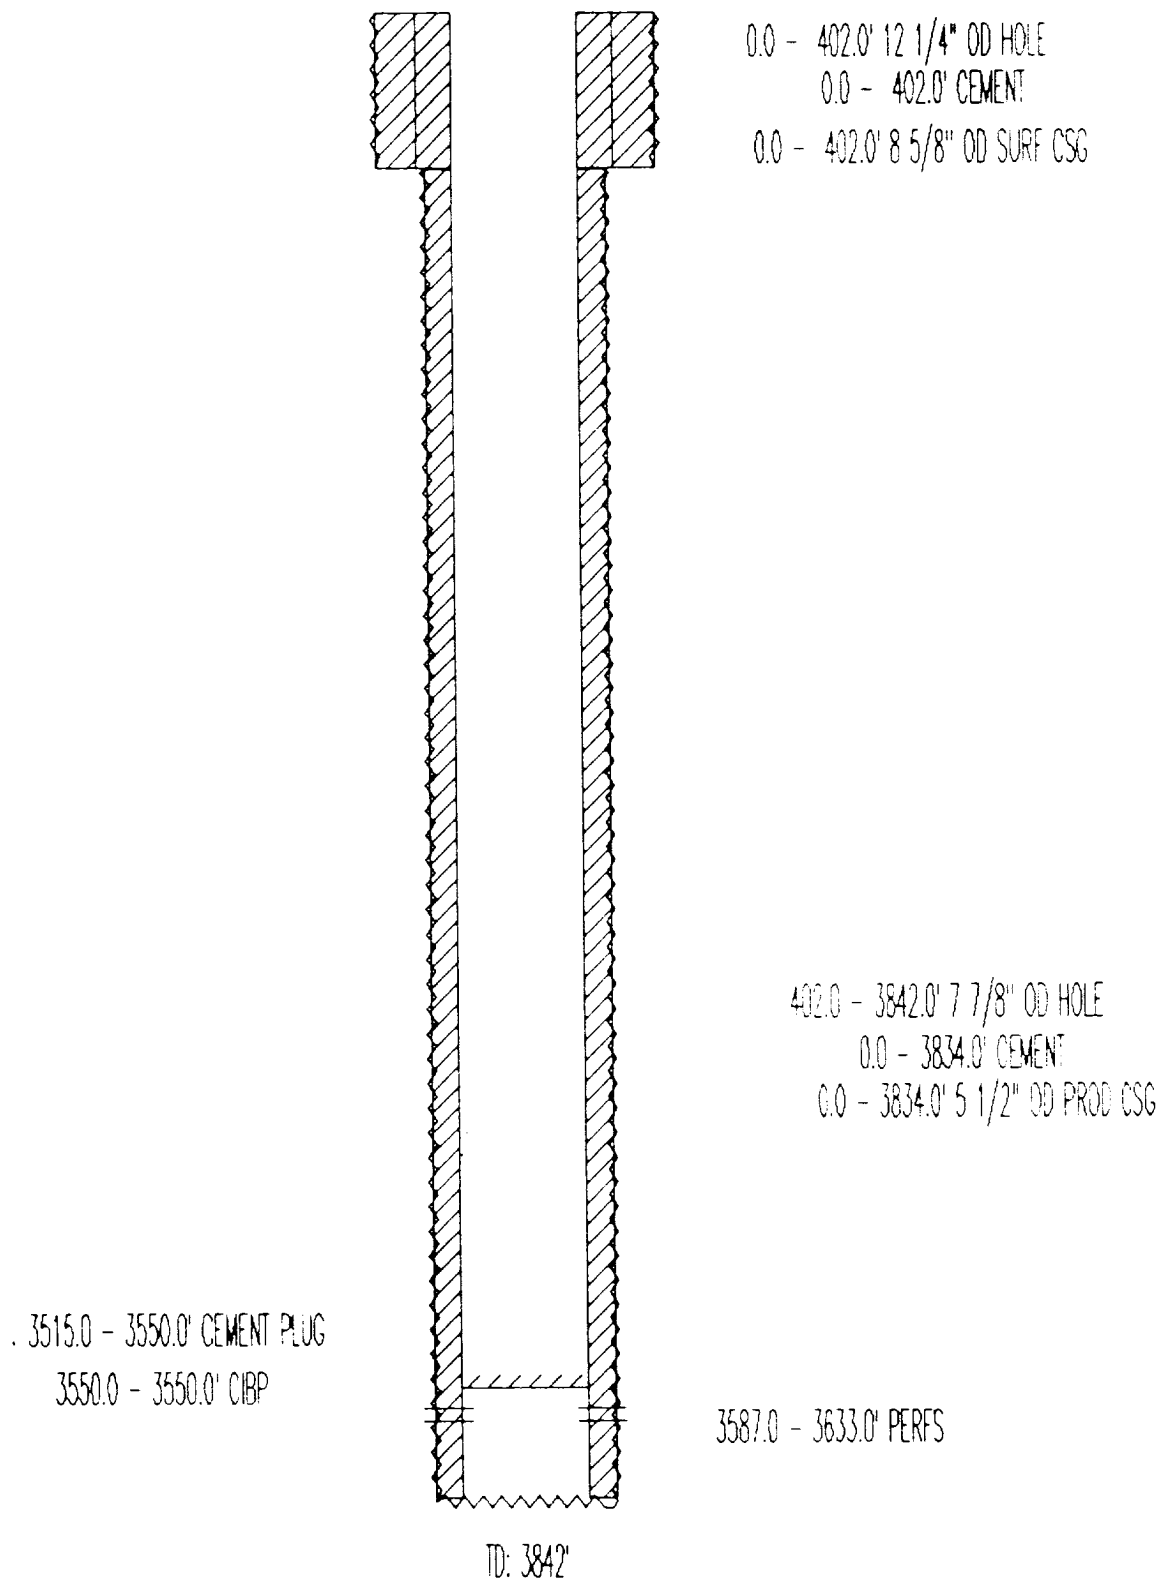


OXY USA INC. - PROPOSED
W. DOLLARHIDE QN SD UT #76
SEC 30 T24S R38E LEA NM

0.0 - 30.0' CEMENT PLUG
100.0 - 200.0' CEMENT PLUG

1100.0 - 1200.0' CEMENT PLUG

2500.0 - 2600.0' CEMENT PLUG

3515.0 - 3550.0' CEMENT PLUG
3550.0 - 3550.0' OIBP

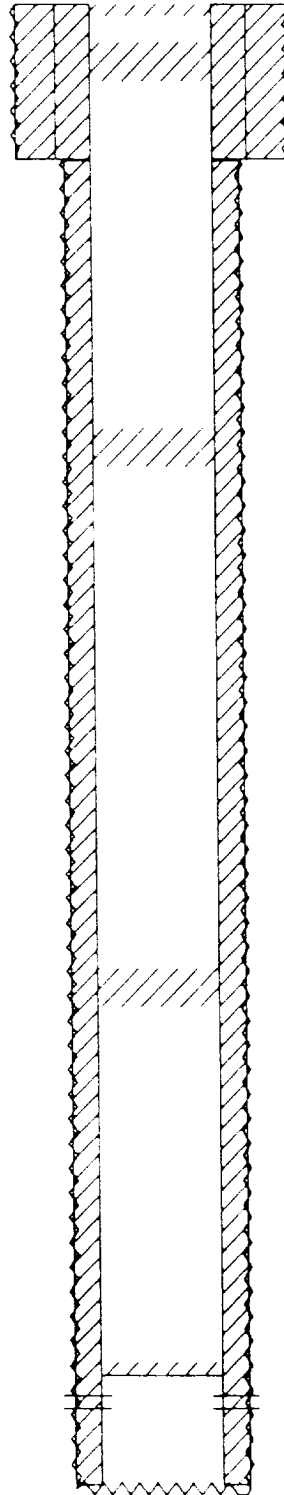

TD: 3842'

0.0 - 402.0' 12 1/4" OD HOLE
0.0 - 402.0' CEMENT
0.0 - 402.0' 8 5/8" OD SURF CSG

402.0 - 3842.0' 7 7/8" OD HOLE
0.0 - 3834.0' CEMENT
0.0 - 3834.0' 5 1/2" OD PROD CSG

3587.0 - 3633.0' PERFS