

PROPOSED 3-M BOPE AND CHOKE ARRANGEMENT

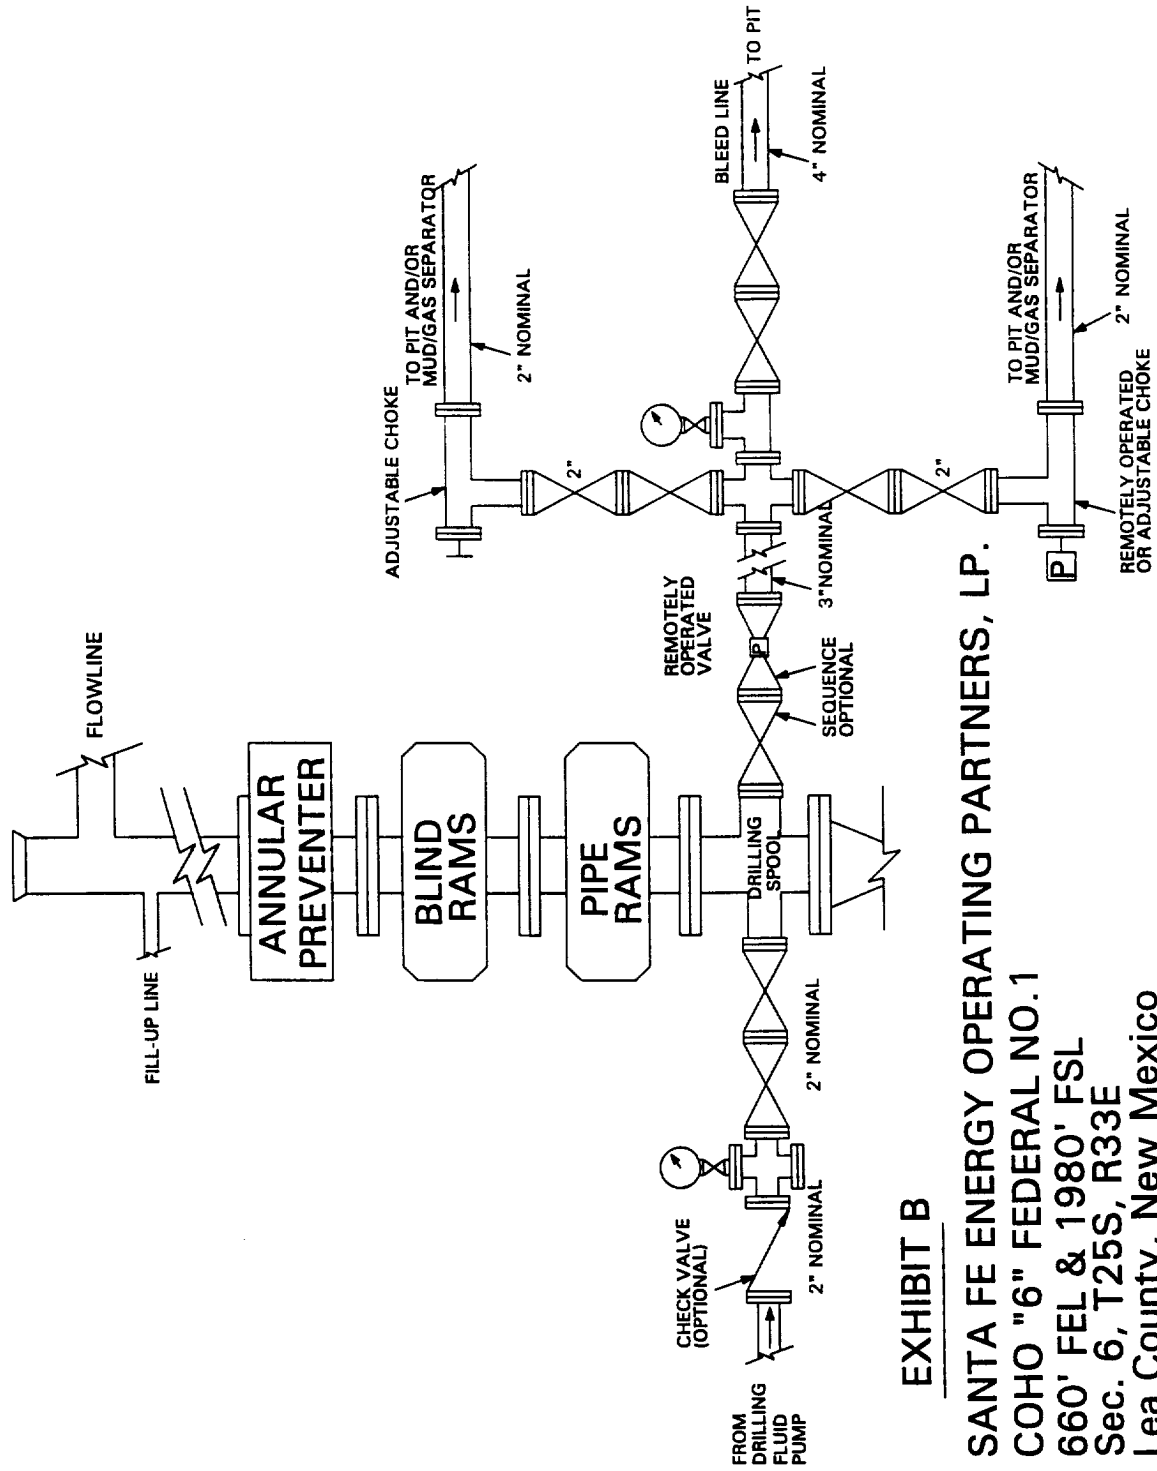


EXHIBIT B

SANTA FE ENERGY OPERATING PARTNERS, LP.

COHO "6" FEDERAL NO.1

660' FEL & 1980' FSL

Sec. 6, T25S, R33E

Lea County, New Mexico

2-21-11
13

RECEIVED

SEP 14 1967

OFFICE