


BLOWOUT PREVENTOR SCHEME

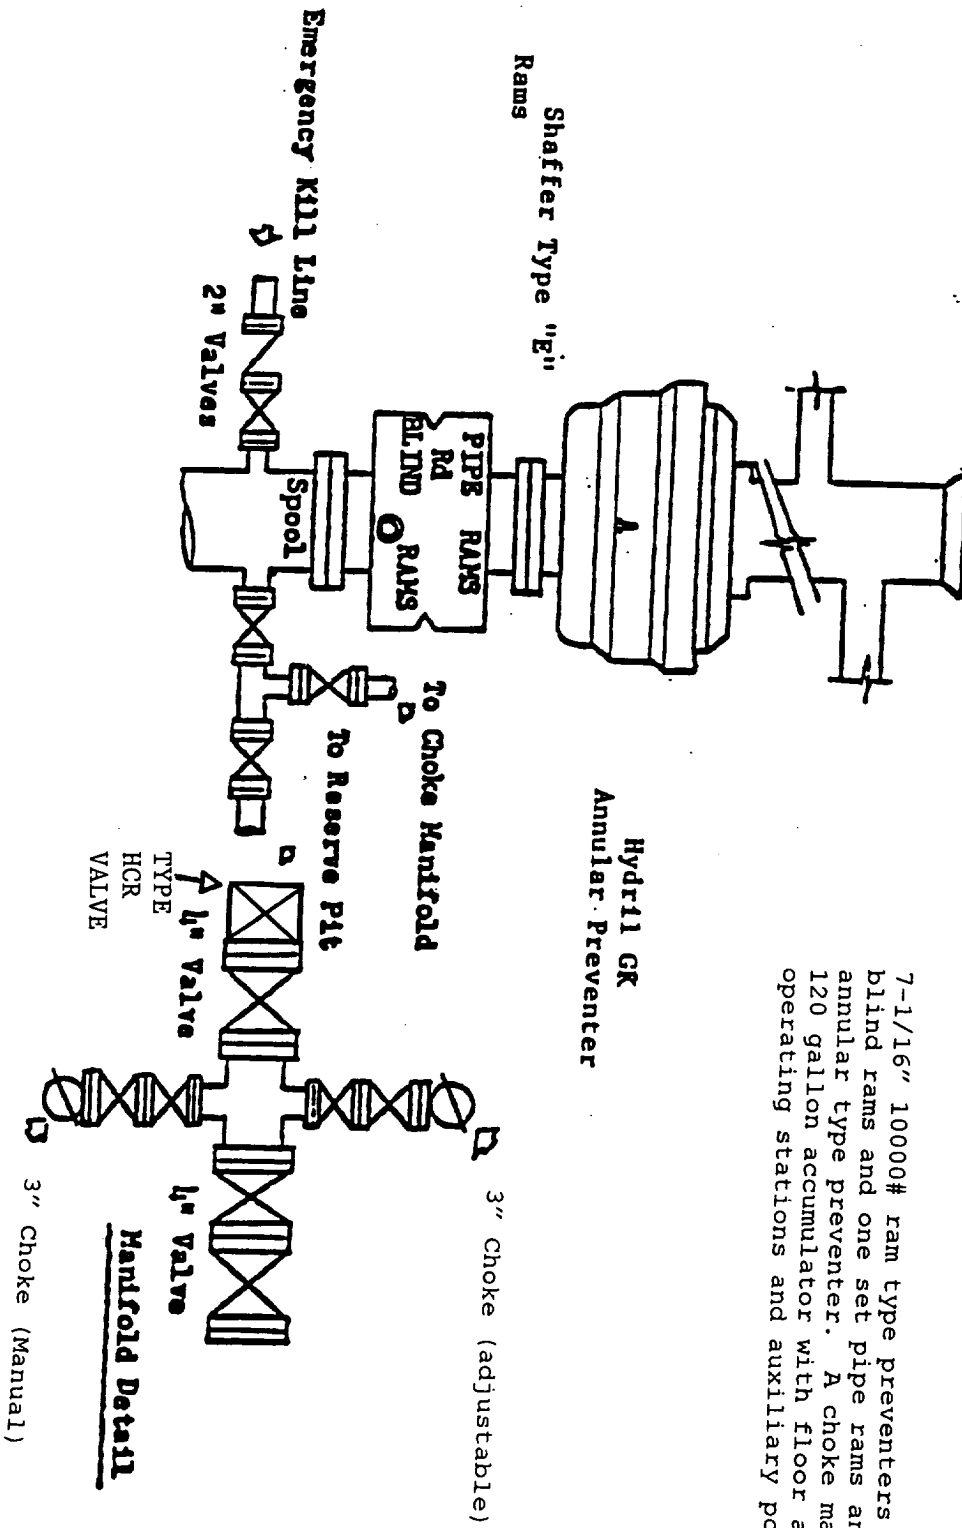

7-1/16" 10000# ram type preventers with one set blind rams and one set pipe rams and a 10000# annular type preventer. A choke manifold and 120 gallon accumulator with floor and remote operating stations and auxiliary power system.