


SWD INSTALLATION

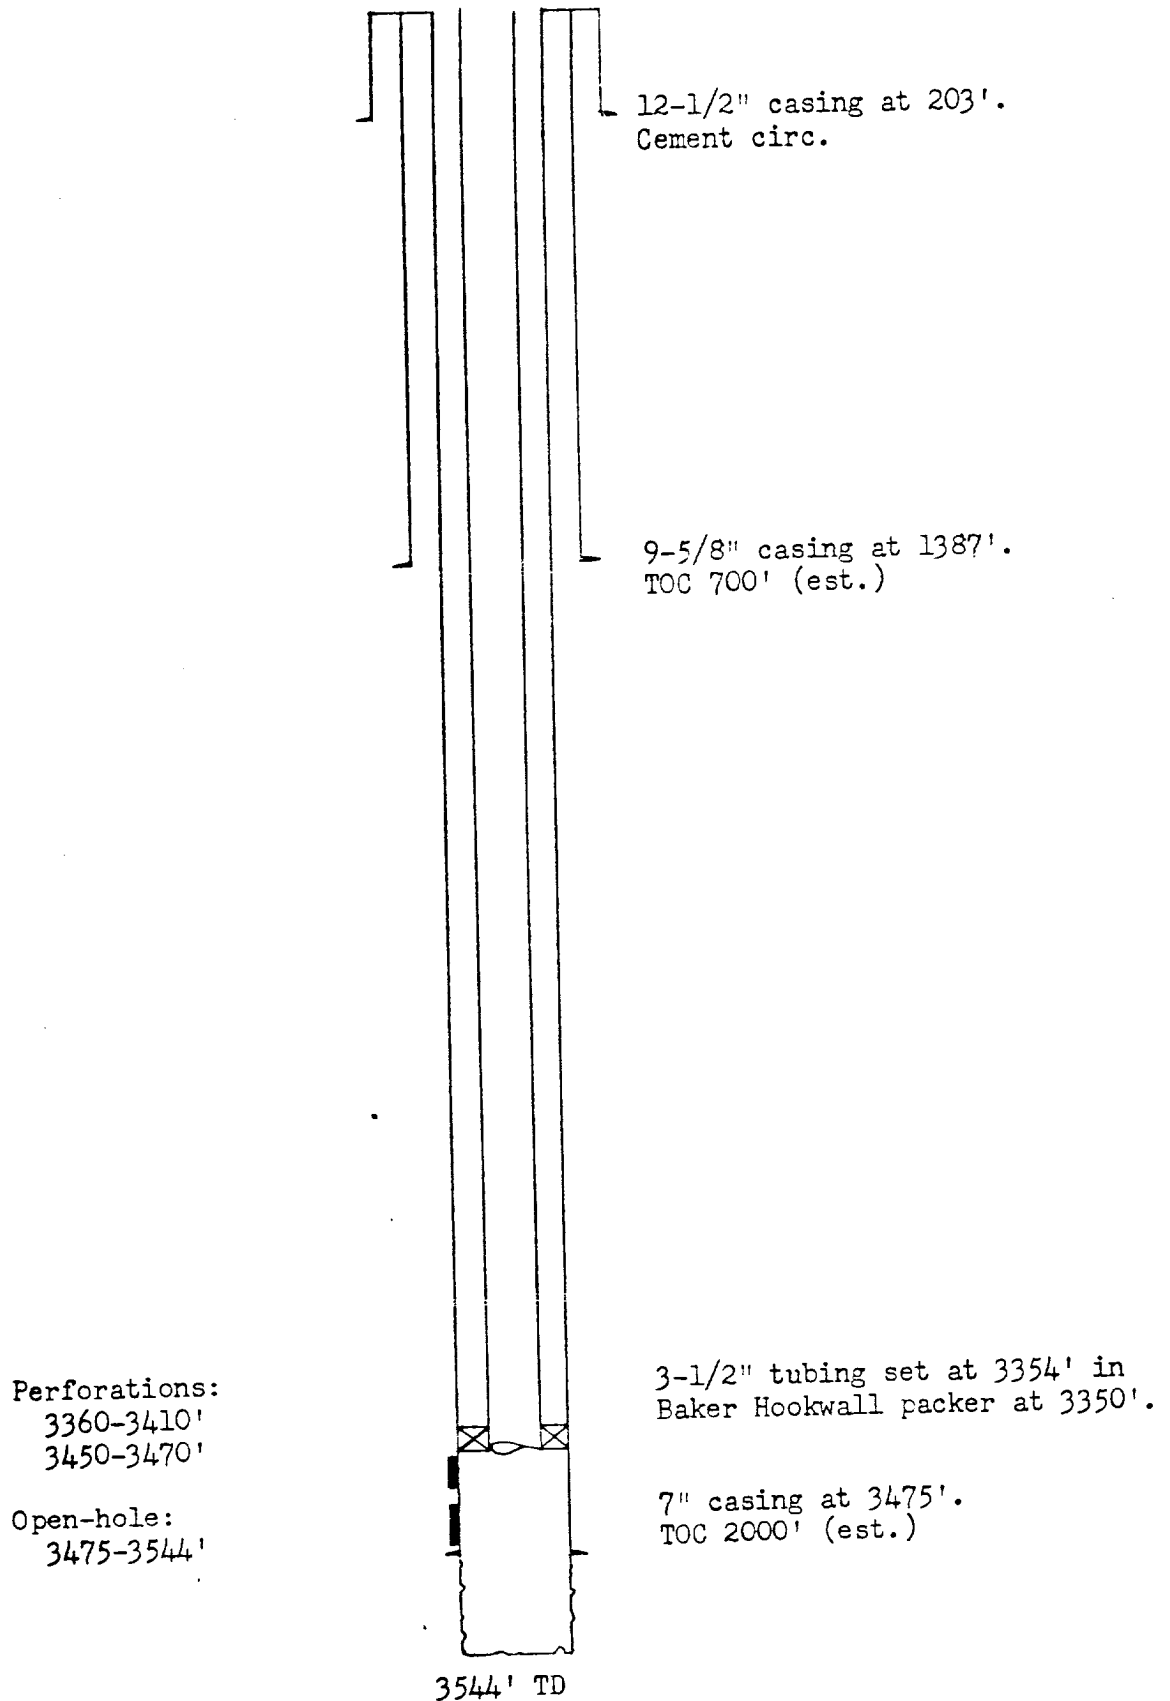

PHILLIPS PETROLEUM COMPANY

C. D. Woolworth No. 9

Unit B-27-24S-36E

Lea County, New Mexico