


III.

INJECTION WELL DATA SHEET

CARTER FOUNDATION PRODUCTION COMPANY
G. H. MATTIX FEDERAL WELL NO. 2
658' FNL & 1964' FWL, SECTION 3, T-24S, R-37E,
LEA COUNTY, NEW MEXICO

SCHEMATIC

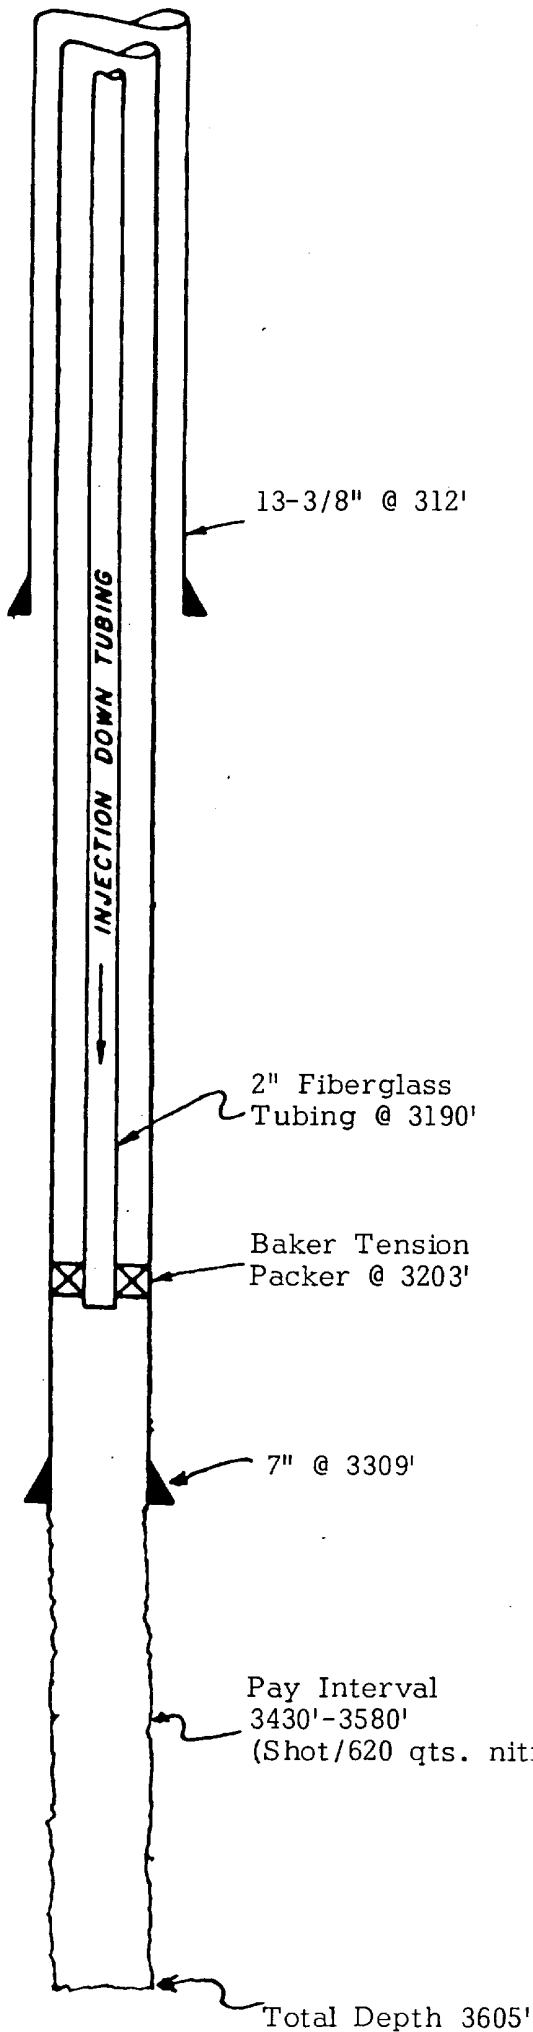

TUBULAR DATA

SURFACE CASING

13-3/8" OD 48# H-40 smls casing set @ 312'.
 Cemented with 175 sx-circulated.
 Hole Size: 16"

LONG STRING

7" OD 20# H-40 smls casing set @ 3309'.
 Cemented with 875 sx-circulated.
 Hole Size: 8-3/4"

TUBING

2" @ 3190'

INJECTION INTERVAL


Open Hole: 3309'-3605'

III.

INJECTION WELL DATA SHEET

CARTER FOUNDATION PRODUCTION COMPANY
G. H. MATTIX FEDERAL WELL NO. 5
1969.5' FNL & 655.8' FWL, SECTION 3, T-24S, R-37E,
LEA COUNTY, NEW MEXICO

SCHEMATIC

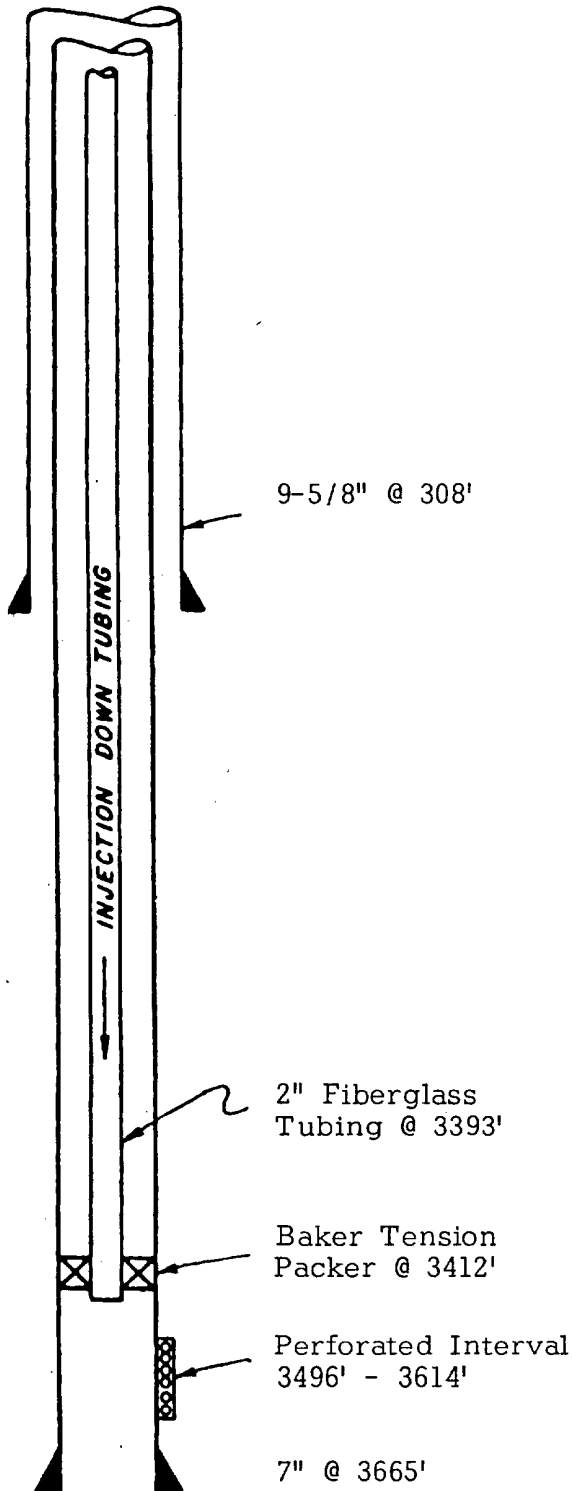

TUBULAR DATA

SURFACE CASING

9-5/8" 32.30# H-40 casing set @ 308'.
Cemented with 300 sx-circulated.
Hole Size: 12-1/4"

LONG STRING

7" 20# J-55 casing set @ 3665'.
Cemented with 900 sx-circulated.
Hole Size: 8-3/4"

TUBING

2" @ 3393'

INJECTION INTERVAL


3496'-3614'

Total Depth - 3667'

III.

CARTER FOUNDATION PRODUCTION COMPANY
G. H. MATTIX FEDERAL WELL NO. 6
660' FSL & 1982' FEL, SECTION 3, T-24-S, R-37-E,
LEA COUNTY, NEW MEXICO

SCHEMATIC

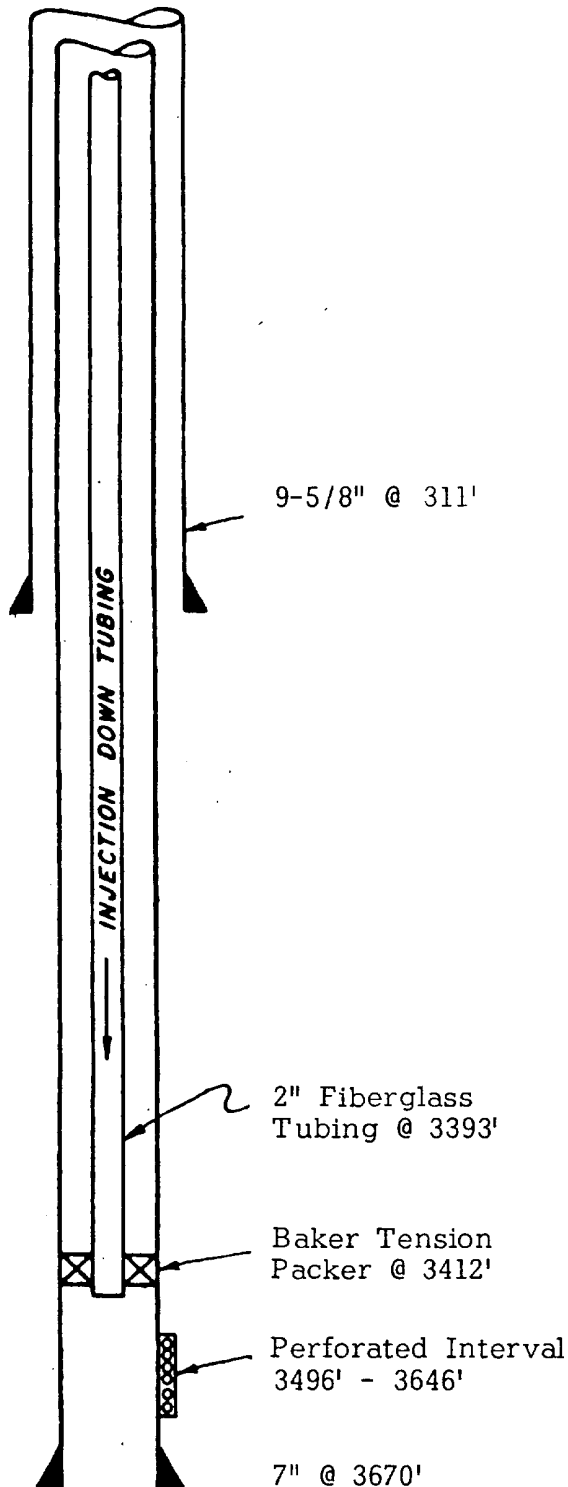

TUBULAR DATA

SURFACE CASING

9-5/8" 32.30# H-40 casing set @ 311'.
Cemented with 300 sx-circulated.
Hole Size: 12-1/4"

LONG STRING

7" 20# J-55 casing set @ 3670'.
Cemented with 1000 sx-circulated.
Hole Size: 8-3/4"

TUBING

2" @ 3393'

INJECTION INTERVAL

3496'-3646'

Total Depth - 3671'

PBTD - 3651'