

UNITED STATES
DEPARTMENT OF THE INTERIOR
BUREAU OF LAND MANAGEMENT

N.M. Cons. Division
1625 N. French Dr.
Hobbs, NM 88240

FORM APPROVED
B No. 1004-0135
Expires July 31, 1996

SUNDRY NOTICES AND REPORTS ON WELLS

Do not use this form for proposals to drill or to re-enter an abandoned well. Use Form 3160-3 (APD) for such proposals.

8910138170 - NM7488

6. If Indian, Allottee or Tribe Name

7. If Unit or CA/Agreement Name and/or No.
MYERS LANGLIE MATTIX UNIT
11007

8. Well Name and No.

132

9. API Well No.

30-025-11010

10. Field and Pool, or Exploratory Area 37240
LANGLIE MATTIX 7 RVRS Q-G

11. County or Parish, State

LEA NM

12. CHECK APPROPRIATE BOX(ES) TO INDICATE NATURE OF NOTICE, REPORT, OR OTHER DATA

TYPE OF SUBMISSION

TYPE OF ACTION

☒ Notice of Intent

☐ Subsequent Report

☐ Final Abandonment Notice

☐ Acidize

☐ Alter Casing

☐ Casing Repair

☐ Change Plans

☐ Convert to Injection

☐ Deepen

☐ Fracture Treat

☐ New Construction

☒ Plug and Abandon

☐ Plug Back

☐ Production (Start/Resume)

☐ Reclamation

☐ Recomplete

☐ Temporarily Abandon

☐ Water Disposal

☐ Water Shut-Off

☐ Well Integrity

☐ Other

13. Describe Proposed or Completed Operation (clearly state all pertinent details, including estimated starting date of any proposed work and approximate duration thereof. If the proposal is to deepen directionally or recompleat horizontally, give subsurface locations and measured and true vertical depths of all pertinent markers and zones. Attach the Bond under which the work will be performed or provide the Bond No. on file with BLM/BIA. Required subsequent reports shall be filed within 30 days following completion of the involved operations. If the operation results in a multiple completion or recompleat in a new interval, a Form 3160-4 shall be filed once testing has been completed. Final Abandonment Notices shall be filed only after all requirements, including reclamation, have been completed, and the operator has determined that the site is ready for final inspection.)

MMU #132 - INJECTION-BLM

TD-3734' PBD-3708' PERFS-3430-3694'

8-5/8" 22.7# CSG @ 352' W/ 225sx, 12-1/2" HOLE, TOC-CIRC

4-1/2" 9.5# CSG @ 3734' W/ 335sx, 7-7/8" HOLE, TOC-2264'-CALC

1. RIH & SET CIBP @ 3380', DUMP 5sx CMT TO 3345', WOC-TAG

2. M&P 25sx @ 2889-2789'

3. PERF @ 1350', SQZ W/ 35sx TO 1250', WOC-TAG

4. M&P 25sx @ 700-600'

5. M&P 25sx @ 402-302'

6. M&P 10sx CMT SURFACE PLUG

10# MLF BETWEEN PLUGS

SEARCHED FOR
CONFIDENTIALITY

14. I hereby certify that the foregoing is true and correct
Name (Printed/Typed)

DAVID STEWART

Title

REGULATORY ANALYST

Signature

Date

11/21/00

THIS SPACE FOR FEDERAL OR STATE OFFICE USE

Approved by

(ORIG. SGD.) ALEXIS C. SWOBODA

Title

PETROLEUM ENGINEER

Date

NOV 22 2000


Conditions of approval, if any, are attached. Approval of this notice does not warrant or certify that the applicant holds legal or equitable title to those rights in the subject lease which would entitle the applicant to conduct operations thereon.

Office

Title 18 U.S.C. Section 1001, makes it a crime for any person knowingly and willfully to make to any department or agency of the United States any false, fictitious or fraudulent statements or representations as to any matter within its jurisdiction.

Instructions on reverse

GXY USA INC. PROPOSED
MYERS LANGLEY MATTIX UT 132
SEC 5 T24S R37E LEA NM

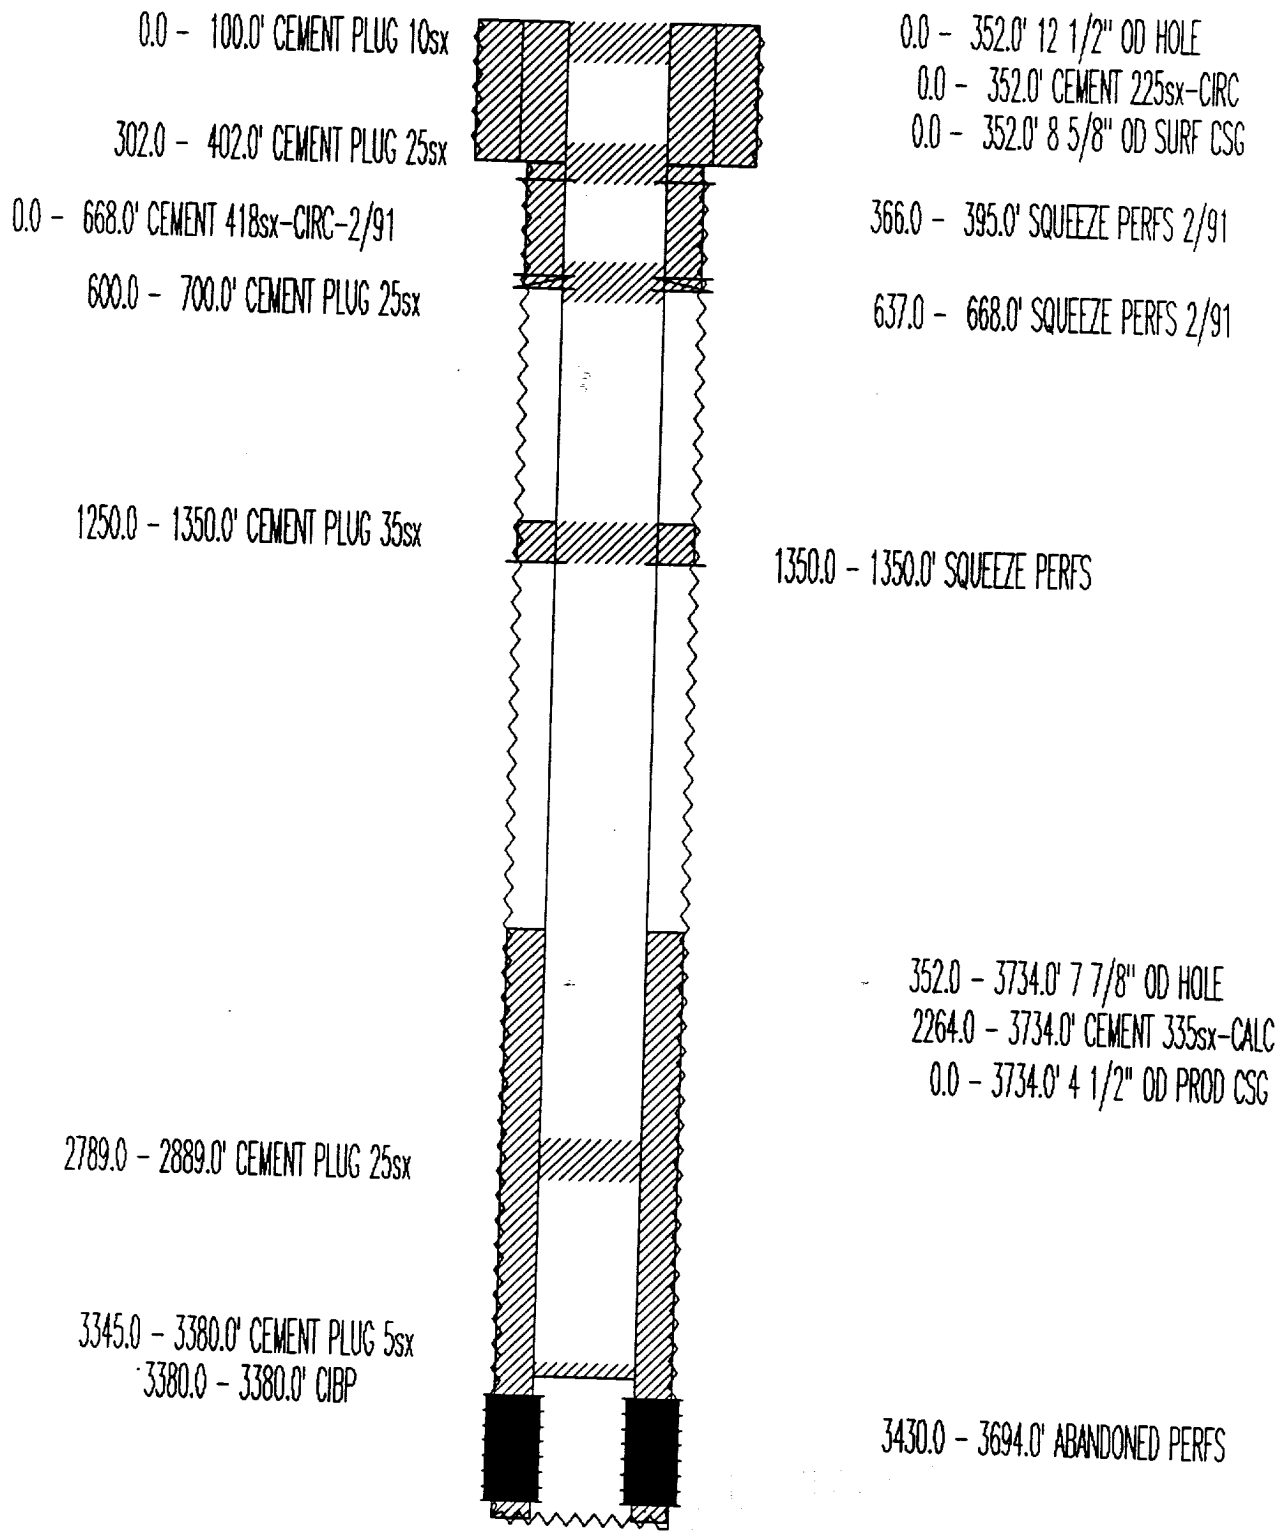

PBTD: 3708'

TD: 3734'