

Office

District I

1625 N. French Dr., Hobbs, NM 88240

District II

811 South First, Artesia, NM 88210

District III

1000 Rio Brazos Rd., Aztec, NM 87410

District IV

2040 South Pacheco, Santa Fe, NM 87505

State of New Mexico
Energy, Minerals and Natural ResourcesForm C-103
Revised March 25, 1999

OIL CONSERVATION DIVISION

2040 South Pacheco

Santa Fe, NM 87505

WELL API NO.

30-025- 11014

5. Indicate Type of Lease

STATE ☐ FEE ☒

6. State Oil & Gas Lease No.

7. Lease Name or Unit Agreement Name:

MYERS LANGLEIE MATTIX UNIT

SUNDRY NOTICES AND REPORTS ON WELLS
(DO NOT USE THIS FORM FOR PROPOSALS TO DRILL OR TO DEEPEN OR PLUG BACK TO A DIFFERENT RESERVOIR. USE "APPLICATION FOR PERMIT" (FORM C-101) FOR SUCH PROPOSALS.)

1. Type of Well:

Oil Well ☒ Gas Well ☐ Other

2. Name of Operator

OXY USA Inc.

16696

8. Well No.

180

3. Address of Operator

P.O. BOX 50250 MIDLAND, TX 79710-0250

9. Pool name or Wildcat

LANGLIE MATTIX 7RVR-QN-GB

4. Well Location

Unit Letter P : 330 feet from the South line and 330 feet from the East line

Section

5Township 24S Range 37E NMPMCounty LEA

10. Elevation (Show whether DR, RKB, RT, GR, etc.)

11. Check Appropriate Box to Indicate Nature of Notice, Report or Other Data

NOTICE OF INTENTION TO:

PERFORM REMEDIAL WORK ☐ PLUG AND ABANDON ☒TEMPORARILY ABANDON ☐ CHANGE PLANS ☐PULL OR ALTER CASING ☐ MULTIPLE COMPLETION ☐OTHER: ☐

SUBSEQUENT REPORT OF:

REMEDIAL WORK ☐ ALTERING CASING ☐COMMENCE DRILLING OPNS. ☐ PLUG AND ABANDONMENT ☐CASING TEST AND CEMENT JOB ☐OTHER: ☐

12. Describe proposed or completed operations. (Clearly state all pertinent details, and give pertinent dates, including estimated date of starting any proposed work). SEE RULE 1103. For Multiple Completions: Attach wellbore diagram of proposed completion or recompletion.

MLMU #180

TD-3647' PBTB-3361' OH-3446-3647' CIBP-3396'

8-5/8" 32# CSG @ 1293' W/ 434sx, 11" HOLE, TOC-SURF

7" 24# CSG @ 3446' W/ 100sx, 8-3/4" HOLE, TOC-2781'-CALC

1. PERF & SQZ @ 2800', M&P 40sx CMT TO 2700' Tag2. PERF & SQZ @ 2590', M&P 40sx CMT TO 2490' Tag3. PERF & SQZ @ 1343', M&P 40sx CMT TO 1243' Tag4. PERF & SQZ @ 400', M&P 35sx CMT TO 300' Tag

5. M&P 10sx CMT SURFACE PLUG

10# MLF BETWEEN PLUGS

THE COMPLETION MUST BE NOTED BY
PLUG BACK TO THE SURFACE OF
MUTUAL OPERATIONS FOR THE CLOSURE
TO BE APPROVED.

I hereby certify that the information above is true and complete to the best of my knowledge and belief.

SIGNATURE

TITLE

REGULATORY ANALYST

DATE

10/4/00

Type or print name

DAVID STEWART

Telephone No. 915-685-5717

(This space for State use)

APPROVED BY

TITLE


DATE

Conditions of approval, if any:

OCT 18 2000

5
C

OXY USA INC. PROPOSED
MYERS LANGLEY MATIX UT #180
SEC 5 T24S R37E LEA NM

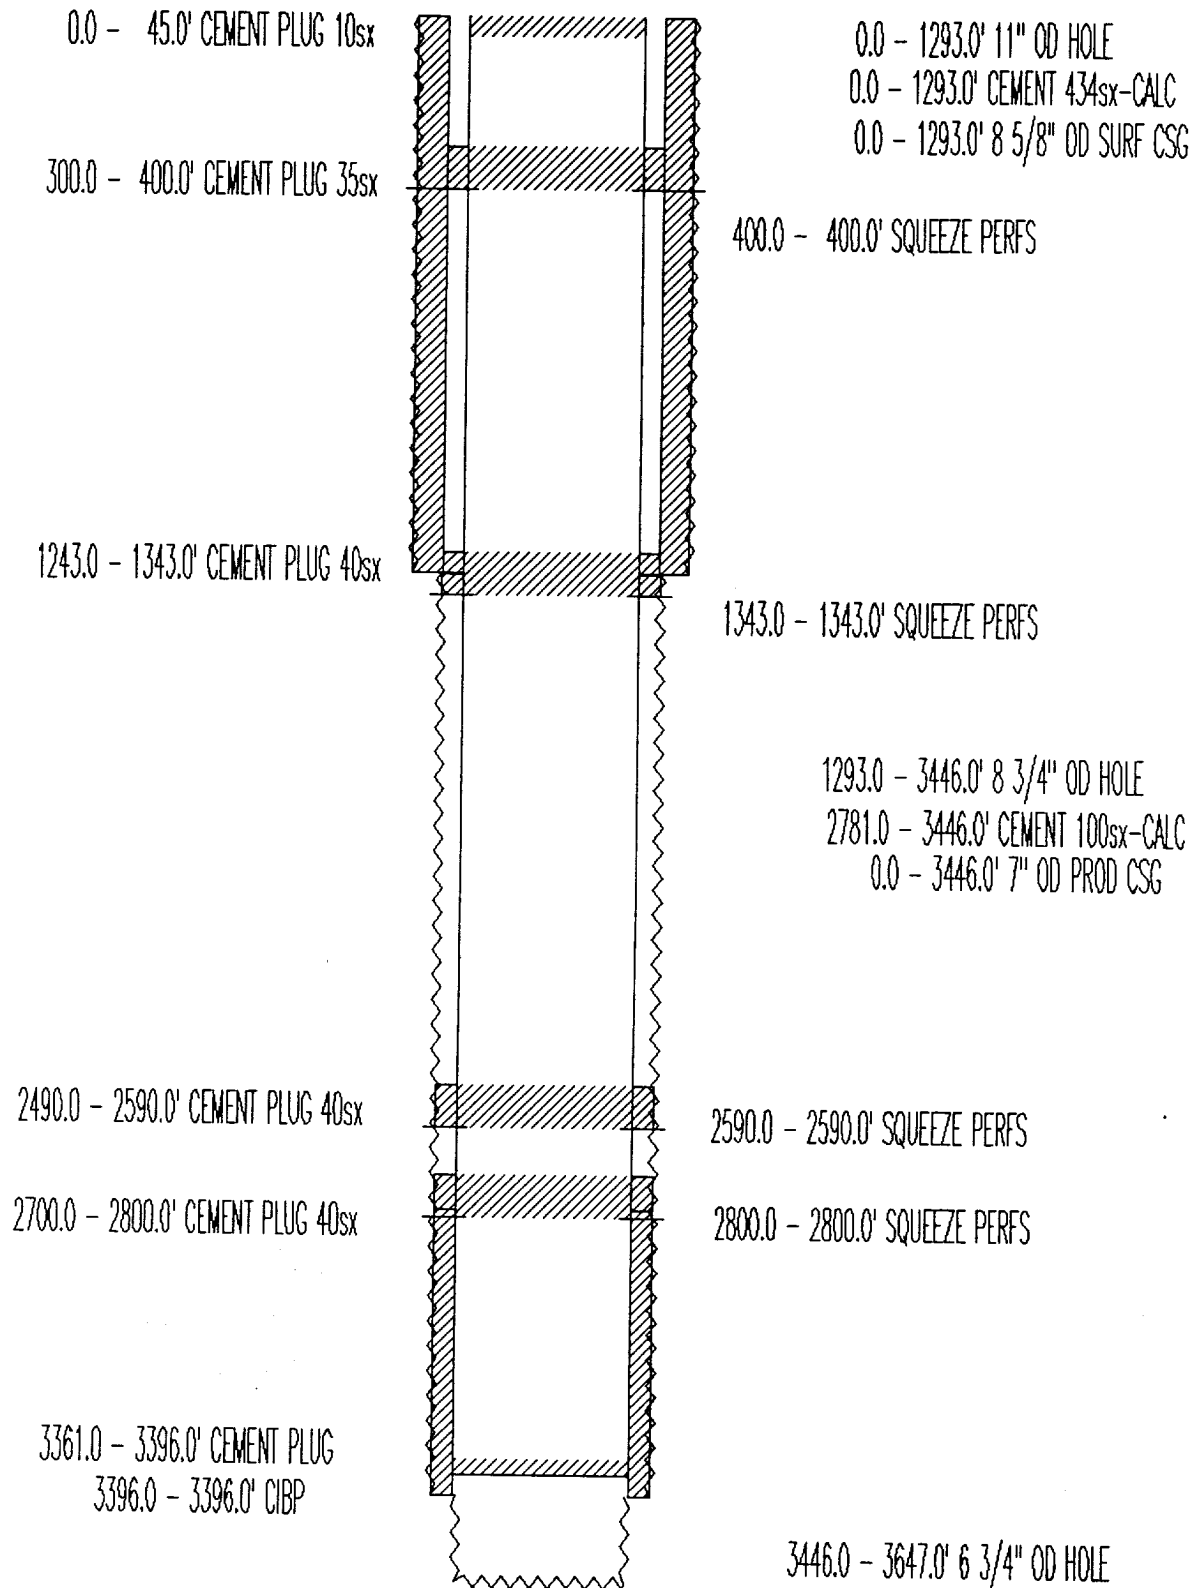

TD: 3647'