

PROPOSED CHOKE MANIFOLD DESIGN AFTER PRENTICE AND RECORDS

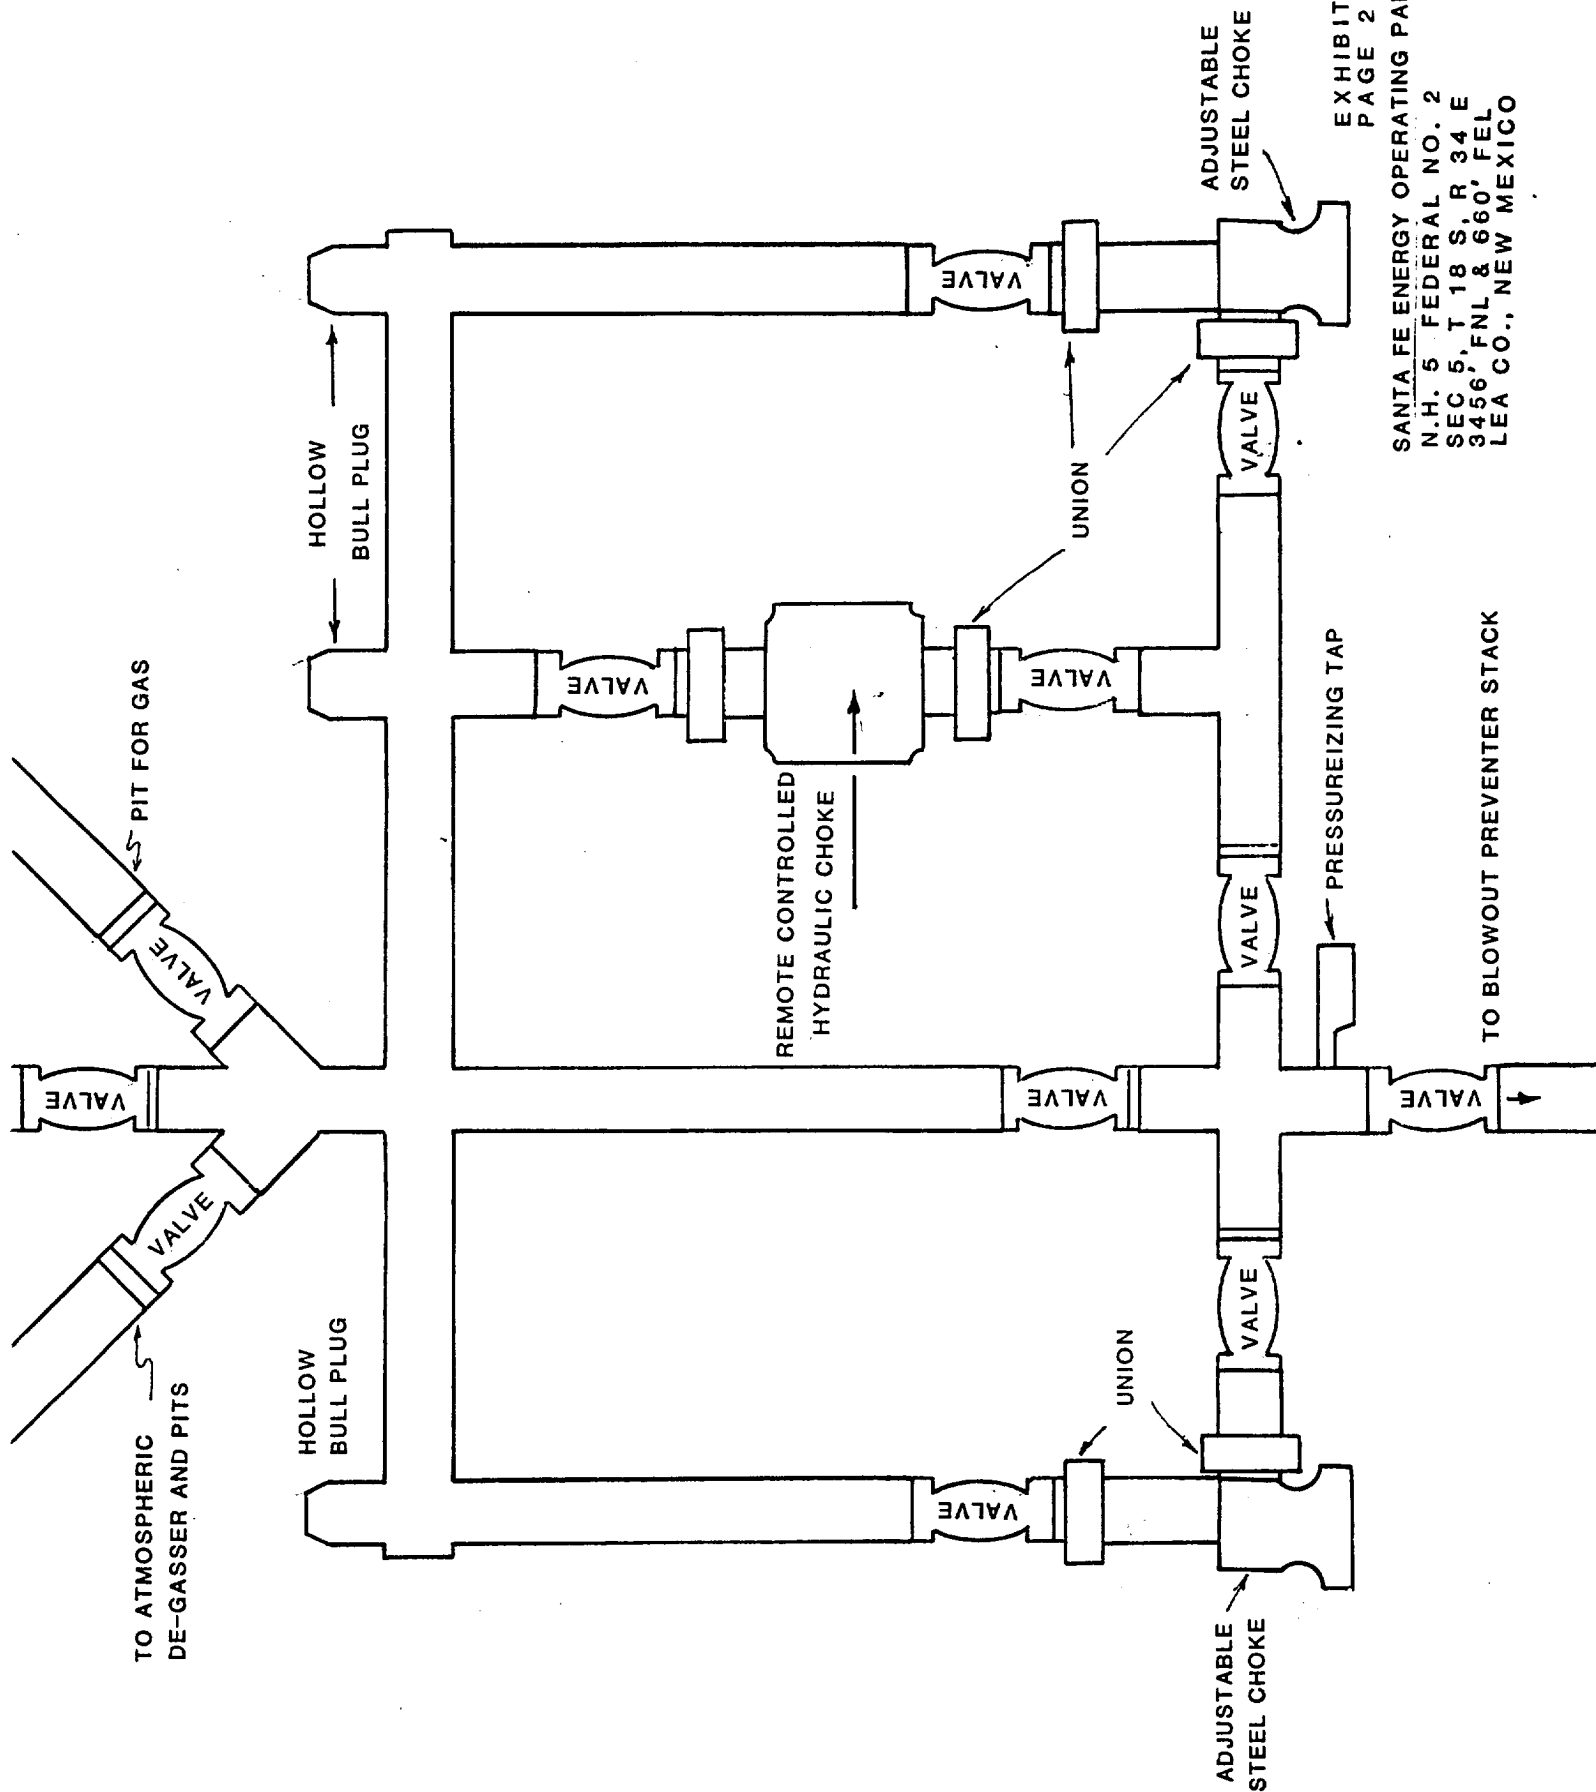


EXHIBIT B
PAGE 2 OF 2
SANTA FE ENERGY OPERATING PARTNERS, LP.
N.H. 5 FEDERAL NO. 2
SEC 5, T 18 S, R 34 E
3456, FNL & 660' FEL
LEA CO., NEW MEXICO