


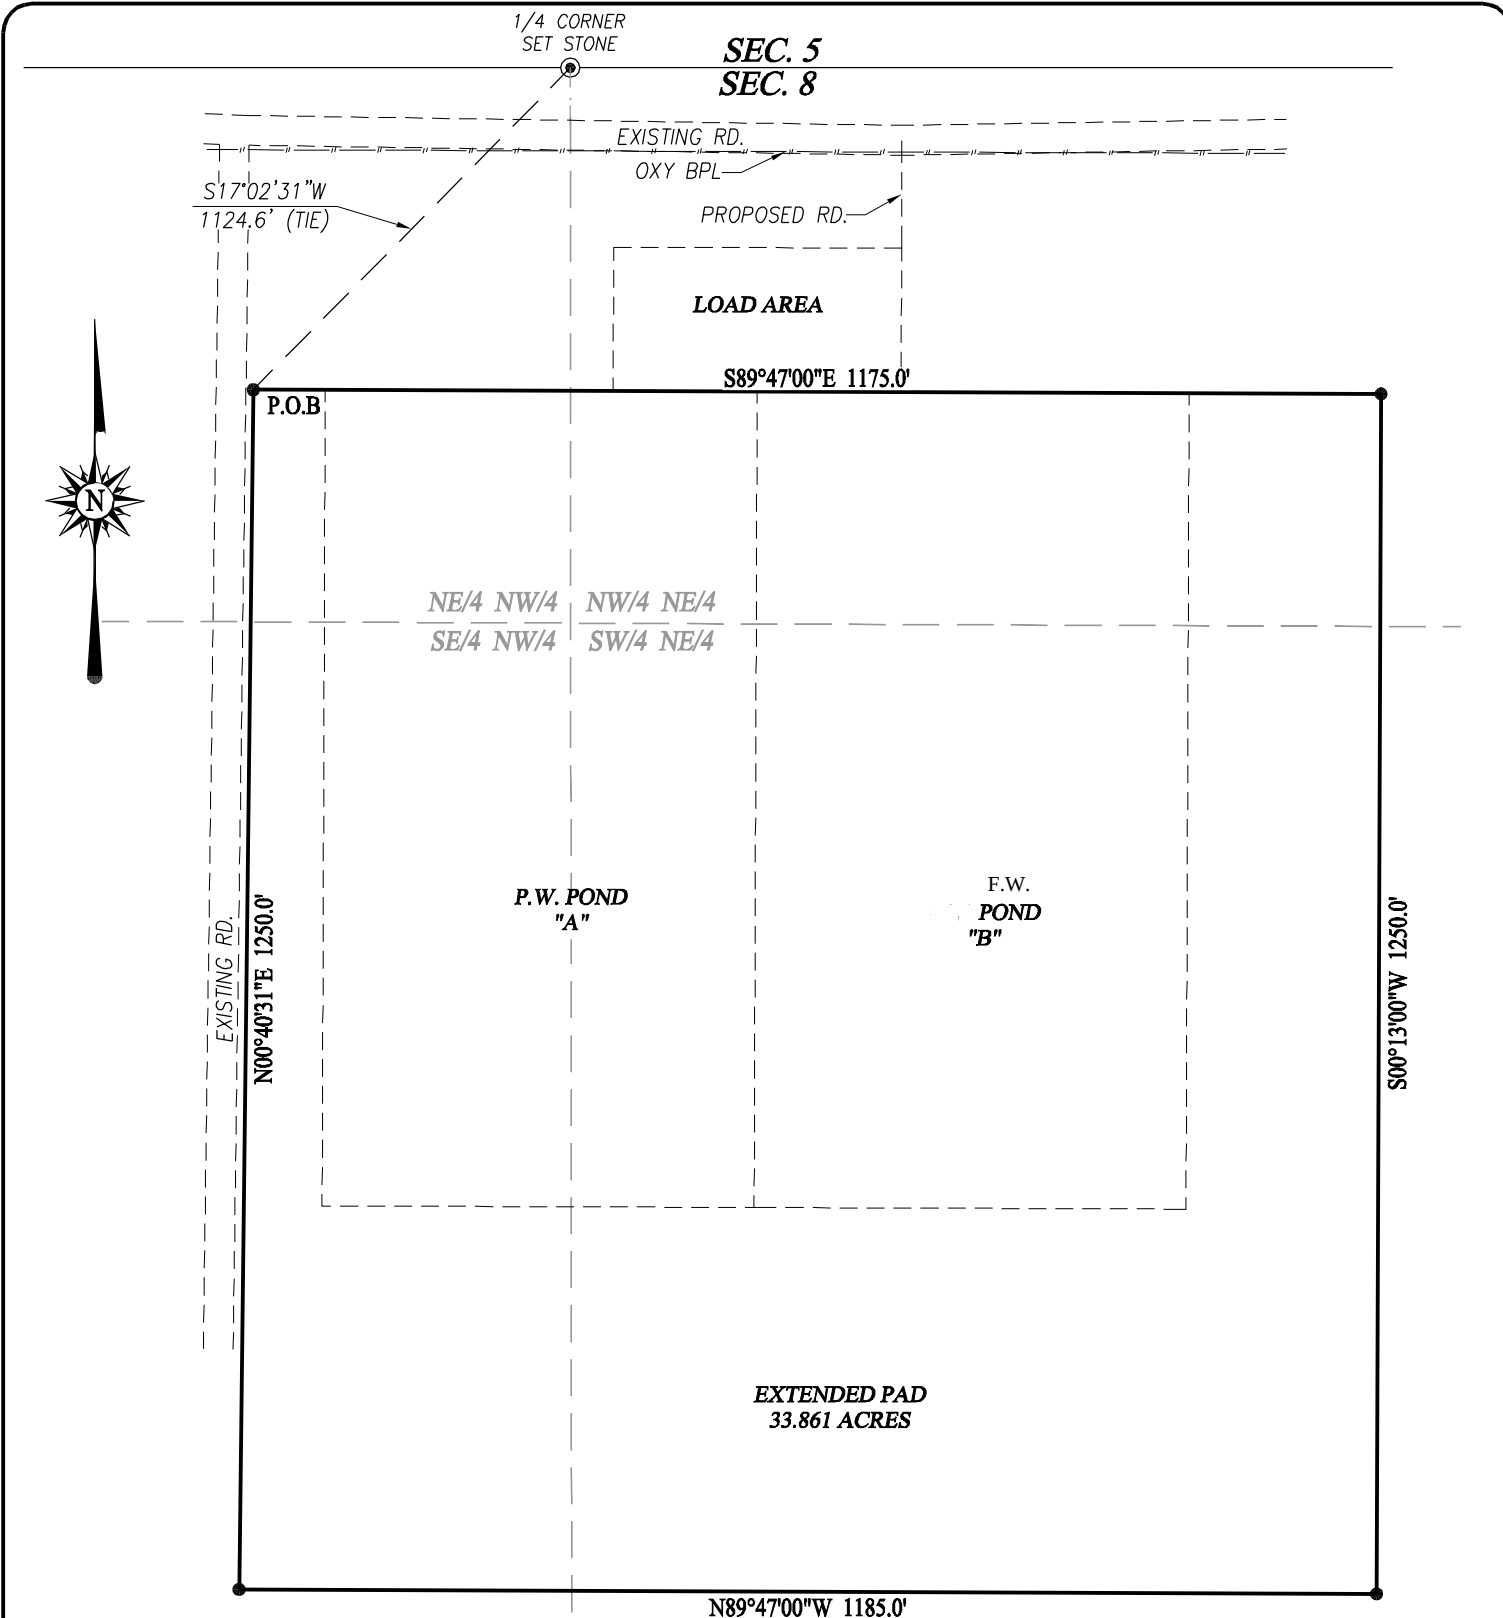

LEGEND

- ⊙ DENOTES FOUND CORNER AS NOTED
- DENOTES SET SPIKE NAIL

NOTE

BEARINGS SHOWN HEREON ARE MERCATOR GRID AND CONFORM TO THE NEW MEXICO COORDINATE SYSTEM "NEW MEXICO EAST ZONE" NORTH AMERICAN DATUM 1983. DISTANCES ARE SURFACE VALUES.

I, RONALD J. EIDSON, NEW MEXICO PROFESSIONAL SURVEYOR No. 3239, DO HEREBY CERTIFY THAT THIS SURVEY PLAT AND THE ACTUAL SURVEY ON THE GROUND UPON WHICH THIS IS BASED WERE PERFORMED BY ME OR UNDER MY DIRECT SUPERVISION; THAT I AM RESPONSIBLE FOR THIS SURVEY; THAT THIS SURVEY MEETS THE MINIMUM STANDARDS FOR SURVEYING IN NEW MEXICO; AND THAT IT IS TRUE AND CORRECT TO THE BEST OF MY KNOWLEDGE AND BELIEF.

RONALD J. EIDSON

DATE: 05/01/2017


DESCRIPTION:

A TRACT OF LAND ON STATE OF NEW MEXICO LAND IN SECTION 8, TOWNSHIP 19 SOUTH, RANGE 29 EAST, N.M.P.M., EDDY COUNTY, NEW MEXICO, AND BEING MORE PARTICULARLY DESCRIBED AS FOLLOWS:

BEGINNING AT A POINT IN THE NORTHEAST QUARTER OF THE NORTHWEST CORNER OF SAID TRACT, WHICH LIES S17°02'31"W 1124.6 FEET FROM THE NORTH QUARTER CORNER OF SAID SECTION; THEN S89°47'00"E 1175.0 FEET; THEN S00°13'00"W 1250.0 FEET; THEN N89°47'00"W 1185.0 FEET; THEN N00°40'31"E 1250.0 FEET TO THE POINT OF BEGINNING.

SAID TRACT OF LAND CONTAINING 33.861 ACRES MORE OR LESS AND BEING ALLOCATED BY FORTIES AS FOLLOWS:

NE/4 NW/4 1.848 ACRES
NW/4 NE/4 4.699 ACRES
SW/4 NE/4 19.449 ACRES
SE/4 NW/4 7.865 ACRES

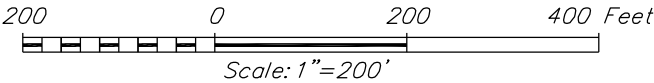

OXY U.S.A. INC.

SURVEY FOR A PAD EXTENSION FOR THE TURKEY TRACK P.W. PONDS SITUATED IN SECTION 8, TOWNSHIP 19 SOUTH, RANGE 29 EAST, N.M.P.M. EDDY COUNTY, NEW MEXICO

Survey Date: 4/20/17	CAD Date: 5/1/17	Drawn By: ACK
W.O. No.: 17110364	Rev: .	Rel. W.O.: 17110169
Sheet 1 of 1		



PROVIDING SURVEYING SERVICES
SINCE 1946
JOHN WEST SURVEYING COMPANY
412 N. DAL PASO HOBBS, N.M. 88240
(575) 393-3117 www.jwsc.biz
TBPLS# 10021000