

DATE IN	SUSPENSE	ENGINEER	LOGGED IN	TYPE	APP NO.
---------	----------	----------	-----------	------	---------

ABOVE THIS LINE FOR DIVISION USE ONLY

NEW MEXICO OIL CONSERVATION DIVISION

- Engineering Bureau -

1220 South St. Francis Drive, Santa Fe, NM 87505



30-005-63590

ADMINISTRATIVE APPLICATION CHECKLIST

THIS CHECKLIST IS MANDATORY FOR ALL ADMINISTRATIVE APPLICATIONS FOR EXCEPTIONS TO DIVISION RULES AND REGULATIONS WHICH REQUIRE PROCESSING AT THE DIVISION LEVEL IN SANTA FE

Application Acronyms:

[NSL-Non-Standard Location] [NSP-Non-Standard Proration Unit] [SD-Simultaneous Dedication]
[DHC-Downhole Commingling] [CTB-Lease Commingling] [PLC-Pool/Lease Commingling]
[PC-Pool Commingling] [OLS - Off-Lease Storage] [OLM-Off-Lease Measurement]
[WFX-Waterflood Expansion] [PMX-Pressure Maintenance Expansion]
[SWD-Salt Water Disposal] [IPI-Injection Pressure Increase]
[EOR-Qualified Enhanced Oil Recovery Certification] [PPR-Positive Production Response]

[1] TYPE OF APPLICATION - Check Those Which Apply for [A]

[A] Location - Spacing Unit - Simultaneous Dedication
☐ NSL ☐ NSP ☐ SD

Check One Only for [B] or [C]

[B] Commingling - Storage - Measurement
☐ DHC ☐ CTB ☐ PLC ☐ PC ☐ OLS ☐ OLM ☒ MC

[C] Injection - Disposal - Pressure Increase - Enhanced Oil Recovery
☐ WFX ☐ PMX ☐ SWD ☐ IPI ☐ EOR ☐ PPR

[D] Other: Specify _____

RECEIVED

MAY 13 2004

OCB-ARTESIA

[2] NOTIFICATION REQUIRED TO: - Check Those Which Apply, or ☐ Does Not Apply

- [A] ☐ Working, Royalty or Overriding Royalty Interest Owners
 [B] ☐ Offset Operators, Leaseholders or Surface Owner
 [C] ☐ Application is One Which Requires Published Legal Notice
 [D] ☐ Notification and/or Concurrent Approval by BLM or SLO
U.S. Bureau of Land Management - Commissioner of Public Lands, State Land Office
 [E] ☐ For all of the above, Proof of Notification or Publication is Attached, and/or,
 [F] ☐ Waivers are Attached

[3] SUBMIT ACCURATE AND COMPLETE INFORMATION REQUIRED TO PROCESS THE TYPE OF APPLICATION INDICATED ABOVE.

[4] **CERTIFICATION:** I hereby certify that the information submitted with this application for administrative approval is **accurate** and **complete** to the best of my knowledge. I also understand that **no action** will be taken on this application until the required information and notifications are submitted to the Division.

Note: Statement must be completed by an individual with managerial and/or supervisory capacity.

Cherry Matchus

Cherry Matchus

Engineering Technician

5/12/04

Print or Type Name

Signature

Title

Date

e-mail Address

District I
1625 N. French Dr., Hobbs, NM 88240
District II
1301 W. Grand Avenue, Artesia, NM 88210
District III
1000 Rio Brazos Road, Aztec, NM 87410
District IV
1220 S. St. Francis Dr., Santa Fe, NM 87505

State of New Mexico
Energy Minerals and Natural Resources

Oil Conservation Division
1220 South St. Francis Dr.
Santa Fe, NM 87505

Form C-107
Revised June 10, 2003

Filing Instructions
At Bottom of Page

APPLICATION FOR MULTIPLE COMPLETION

Yates Petroleum Corporation

105 S. Fourth Street

Artesia, New Mexico 88210

Operator

Address

Value "BCV" State Com

1

2

8S

26E

Chaves

Lease

Well No.

Unit Ltr.

-

Sec

-

Twp

-

Rge

County

All applicants for multiple completion must complete Items 1 and 2 below.

1. The following facts are submitted:	Upper Zone	Intermediate Zone	Lower Zone
a. Name of Pool and Formation	Pecos Slope Abo		Und. Foor Ranch Pre-Perm North
b. Top and Bottom of Pay Section (Perforations)	4476-4692		5697-5726
c. Type of production (Oil or Gas)	Gas		Gas
d. Method of Production (Flowing or Artificial Lift)	Flowing	RECEIVED MAY 13 2004	Flowing
e. Daily Production ☒ Actual ☒ Estimated Oil Bbls. Gas MCF Water Bbls.	Estimated 1 mmcfd 0 bopd 0 bwpd	OOD-ARTESIA	Actual 435 mcf 0 bopd 0 bwpd

2. The following must be attached:

- Diagrammatic Sketch of the Multiple Completion, showing all casing strings, including diameters and setting depths, centralizers and/or turbolizers and location thereof, quantities used and top of cement, perforated intervals, tubing strings, including diameters and setting depth, location and type of packers and side door chokes, and such other information as may be pertinent.
- Plat showing the location of all wells on applicant's lease, all offset wells on offset leases, and the names and addresses of operators of all leases offsetting applicant's lease.
- Electrical log of the well or other acceptable log with tops and bottoms of producing zones and intervals of perforation indicated thereon. (If such log is not available at the time application is filed it shall be submitted as provided by Rule 112-A.)

OPERATOR:

I hereby certify above information is true and complete to best of my knowledge, and belief.

Signature Cherry Matchus

Printed Name & Title **Cherry A Matchus**
Engineering Technician

E-mail address _____

Date 5/12/04 Telephone 505-748-4164

OIL CONSERVATION DIVISION

Approved by _____


Title _____

Date _____

NOTE: If the proposed multiple completion will result in an unorthodox well location and/or a non-standard proration unit in one or more of the producing zones, then separate application for approval of the same should be filed simultaneously with this application.

FILING INSTRUCTIONS:

- District Approval -- See rule 112-A-B -- Submit 4 copies of Form C-107 with attachments to appropriate district office.
- Division Director Administrative Approval -- See Rule 112-C -- Submit 2 copies of Form C-107 with attachments to Division office in Santa Fe and 2 copies of Form C-107 with attachments to appropriate district office.
- Multiple completions not qualifying for District or Division Director approval may be set for hearing as outlined in Rule 112-A-E.

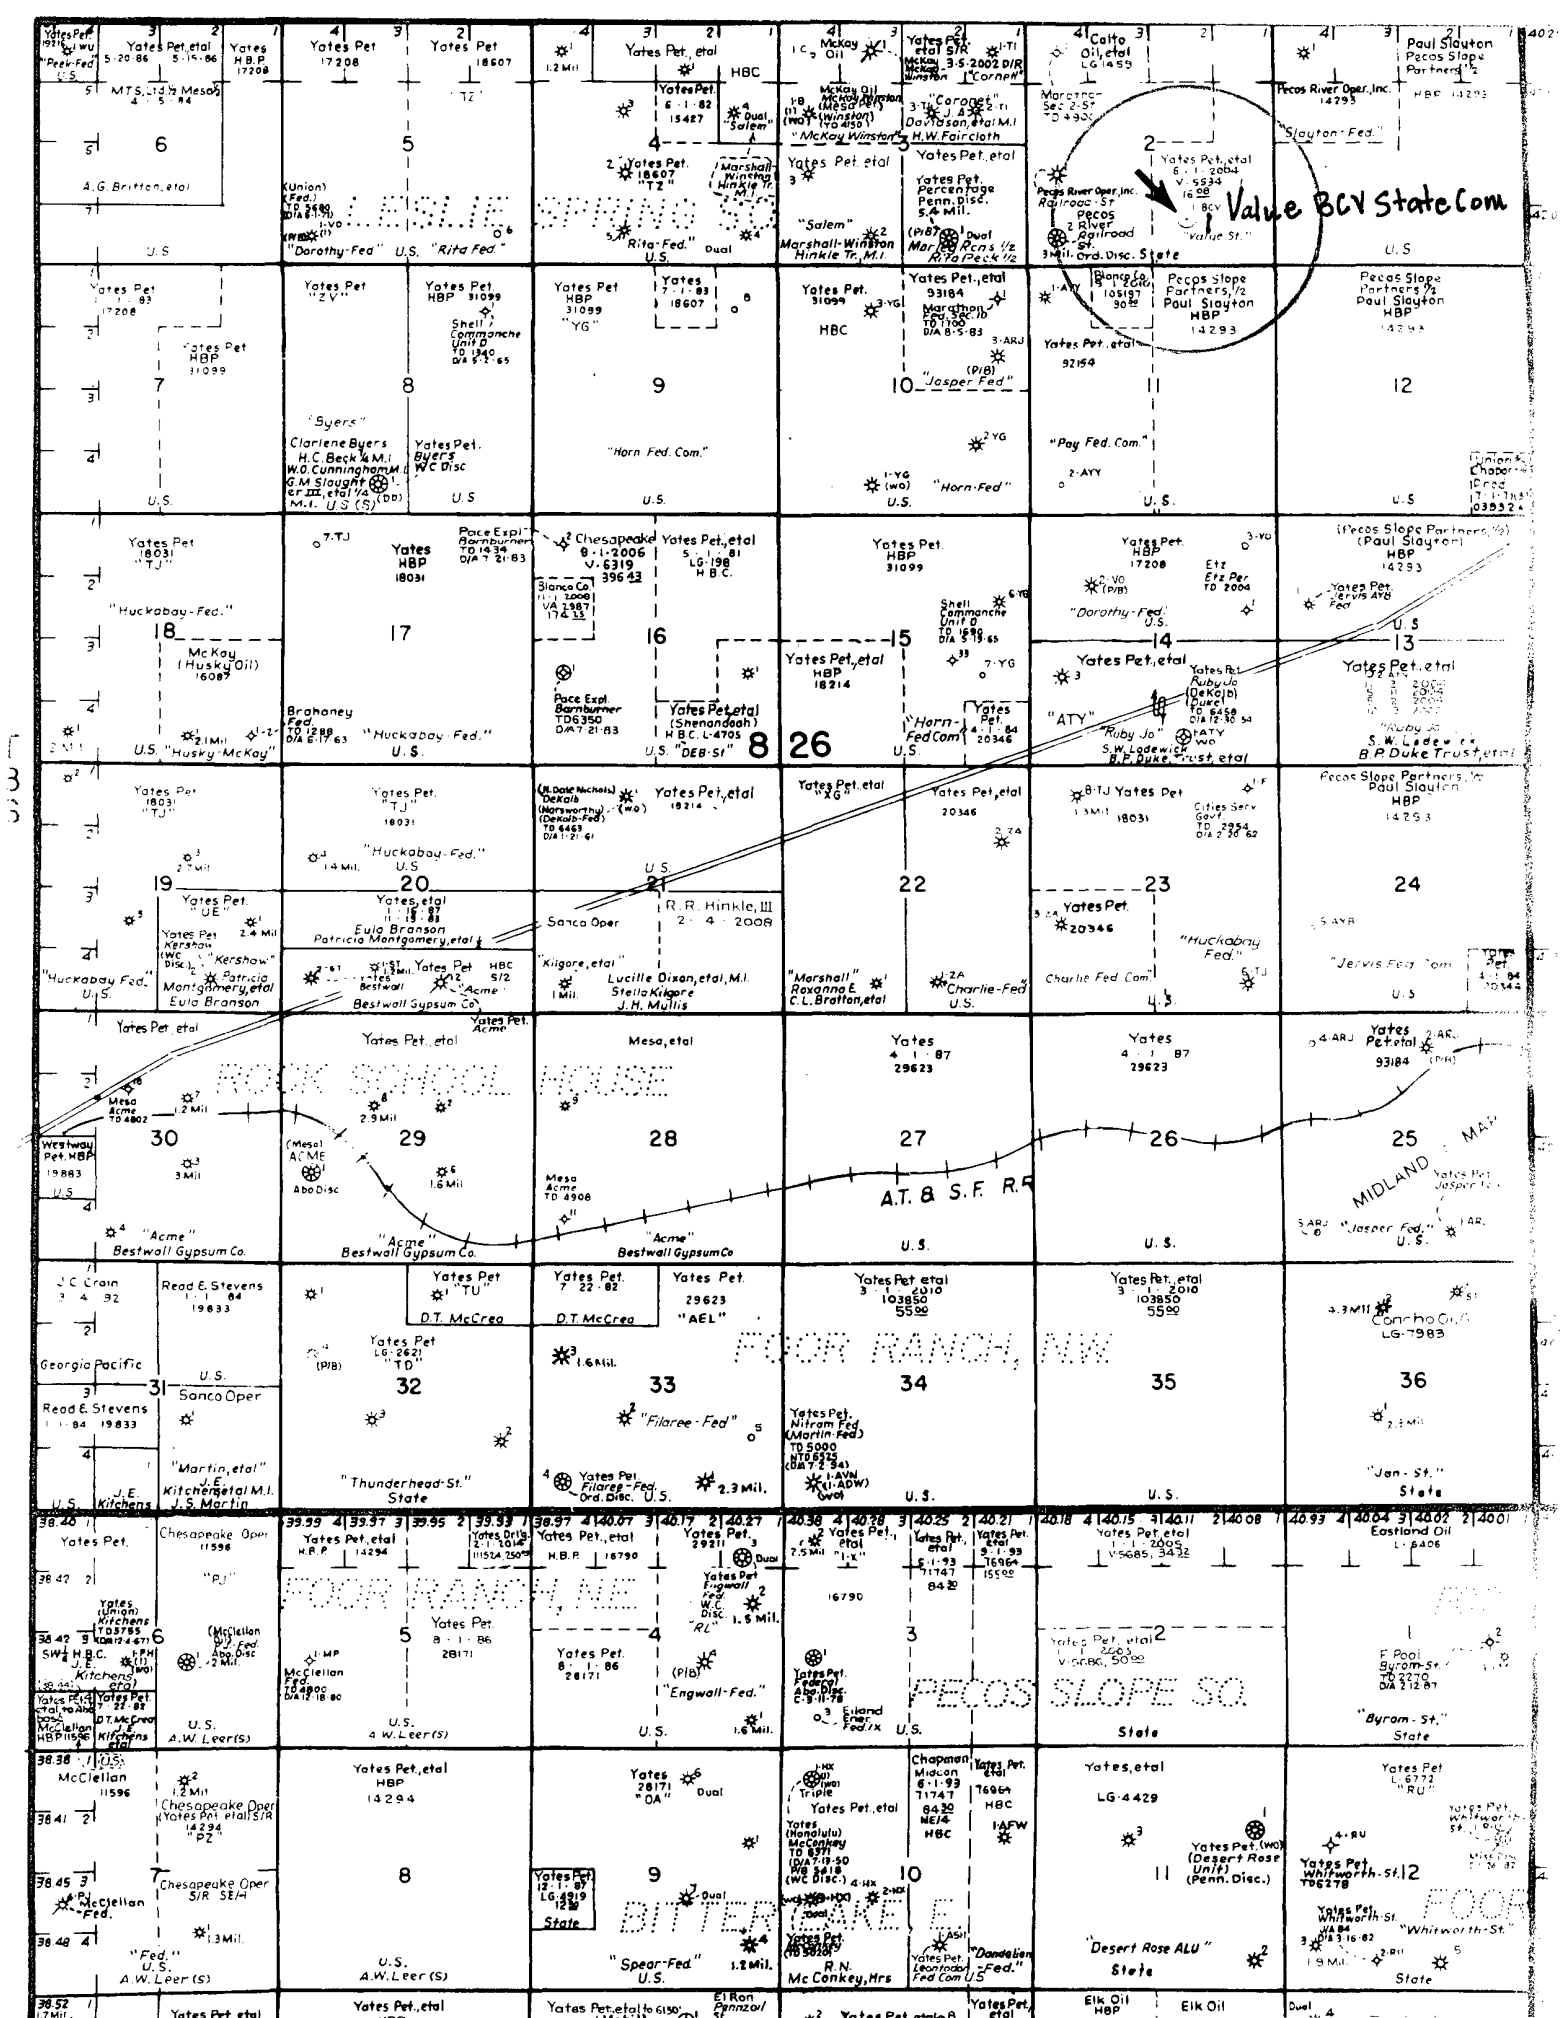

OFF SET OPERATOR

Pecos River Operating
8235 Douglas Ave. Ste 1200
Lock Box 76
Dallas, Texas 75225

WELL NAME: Value "BCV" State Com #1

LOCATION: 990' FSL & 1980' FEL, Sec 2, T8S, R26E

GL: 3827':

SPUD DATE: 3/23/04

COMMENTS:

FIELD: Foor Ranch North Pre-Permian


Chaves County, New Mexico

KB: 3844'

DATE:

CASING PROGRAM	
9 5/8" 36# 1ft , J-55, ST&C	1,112'
7" 26# 1ft, J-55 ST&C	5,842'

Proposed

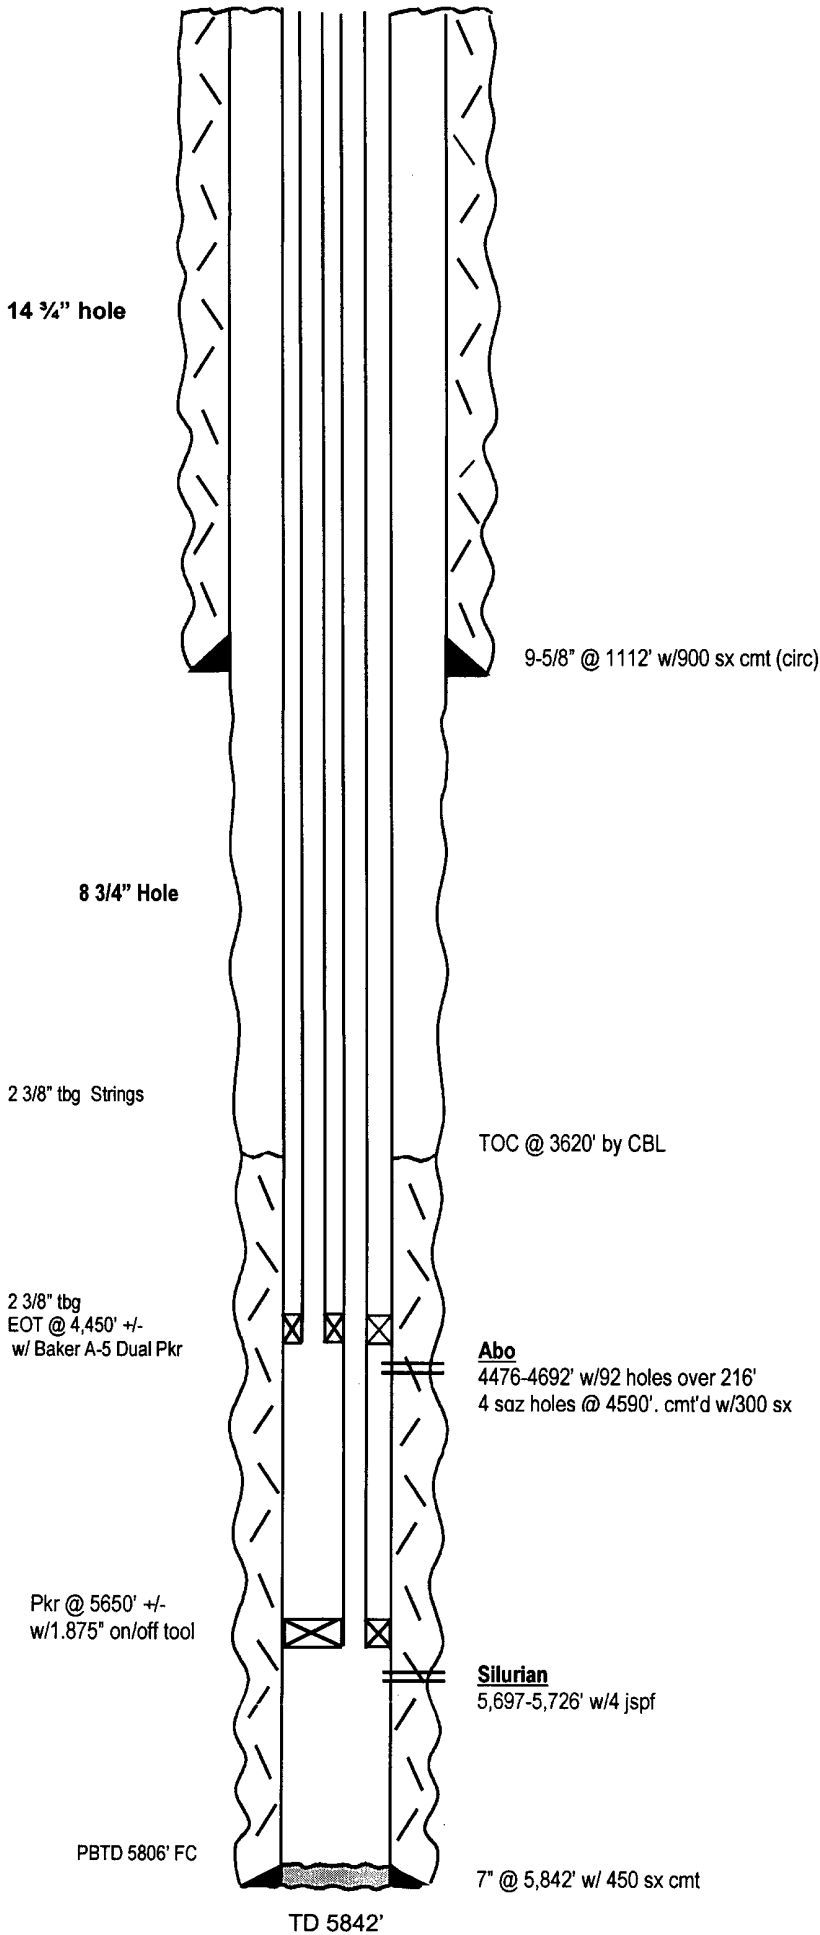

Not to Scale
5/12/04
JWP/CAM

COMPANY: Yates Petroleum Corporation

WELL: Value BCV State #1

FIELD: Wildcat

County: Chaves

State: New Mexico

Schlumberger

Platform Express

Three Detector Litho Density
Compensated Neutron / NGT

County: Chaves
Field: Wildcat
Location: 990' FSL & 1980' FEL
Well: Value BCV State #1
Company: Yates Petroleum Corporation

LOCATION

990' FSL & 1980' FEL

Elev.: K.B. 3544 ft
G.L. 3827 ft
D.F. 3843 ft

Permanent Datum: Ground Level

Elev.: 3827 ft

Log Measured From: Kelly Bushing

17.0 ft above Perm. Datum

Drilling Measured From: Kelly Bushing

API Serial No.
30-005-63590

Section
2

Township
8S

Range
26E

Logging Date	15-Apr-2004			
Run Number	One			
Depth Driller	5842 ft			
Schlumberger Depth	5843 ft			
Bottom Log Interval	5825 ft			
Top Log Interval	200 ft			
Casing Driller Size @ Depth	9.625 in @ 1112 ft			
Casing Schlumberger	1108 ft			
Bit Size	8.750 in			
Type Fluid In Hole	Salt Water Gel			
Density	Viscosity	10.1 lbm/gal	62 s	
Fluid Loss	PH	5 cm3	10	
Source Of Sample	Circulation Tank			
RM @ Measured Temperature	0.062 ohm.m @ 98 degF	@		
RMF @ Measured Temperature	0.055 ohm.m @ 90 degF	@		
RMC @ Measured Temperature	@	@		
RMF	RMC	Measured		
MRT	RMF @ MRT	0.056 @ 110 0.046 @ 110	@	@
n Recorded Temperatures	110 degF			
n Stopped	Time	15-Apr-2004	6:00	
n Bottom	Time	15-Apr-2004	17:30	
er	Location	3178	Roswell	

