

Skelly Unit #855 BLM On-Site

Date of on-site: 3-10-2011

Attendees:

Tanner Nygren – BLM
Curtis Griffin – COG
Justin Magby - COG
Richard Barr – John West Surveying

On-site Determinations:

**V-Door North. Topsoil West. Reclaim South and West.
Road From Northeast corner of pad 105' East to existing pad.**

SURFACE USE AND OPERATING PLAN

1. Existing & Proposed Access Roads

- A. The well site survey and elevation plat for the proposed well is shown in Exhibit #1. It was staked by John West Engineering, Hobbs, NM.
- B. All roads to the location are shown in the topographic map Exhibit #2. The existing lease roads are illustrated and are adequate for travel during drilling and production operations. Upgrading existing roads prior to drilling the well will be done where necessary. The road route to the well site is depicted on Exhibit #13. The road highlighted in Exhibit #13 will be used to access the well.
- C. Directions to Location: *FROM THE INTERSECTION OF U.S. HWY. #82 AND ST. HWY. #529, GO NORTHEAST ON U.S. HWY. #82 APPROX. 2.0 MILES. TURN LEFT AND GO NORTHWEST APPROX. 1.1 MILES. TURN RIGHT AND GO NORTH APPROX. 0.2 MILES. TURN RIGHT AND GO EAST-SOUTHEAST APPROX. 0.4 MILES TO THE EXISTING CHEVRON SKELLY UNIT #959 WELL. FROM THE NORTHWEST CORNER OF THE EXISTING WELL PAD, FOLLOW PROPOSED ROAD SURVEY STAKES SOUTHWEST APPROX. 105 FEET. THIS LOCATION STAKE IS APPROX. 185 FEET SOUTHWEST.* See Vicinity Map, Exhibit #3
- D. Routine grading and maintenance of existing roads will be conducted as necessary to maintain their condition as long as any operations continue on this lease.

2. Proposed Access Road:

Exhibit #4 shows that 105' of new access road will be required for this location. If any road is required it will be constructed as follows:

- A. The maximum width of the running surface will be 14'. The road will be crowned, ditched and constructed of 6" rolled and compacted caliche. Ditches will be at 3:1 slope and 4 feet wide. Water will be diverted where necessary to avoid ponding, prevent erosion, maintain good drainage, and to be consistent with local drainage patterns.
- B. The average grade will be less than 1%.
- C. No turnouts are planned.
- D. No culverts, cattleguard, gates, low water crossings or fence cuts are necessary.
- E. Surfacing material will consist of native caliche. Caliche will be obtained from the nearest BLM approved caliche pit or reserve pit area.

3. Location of Existing Well:

Exhibit #11 shows all existing wells within a one-mile radius of this well.

As shown on this plat there are numerous wells producing from the San Andres and Yeso formations.

4. Location of Existing and/or Proposed Facilities:

- A. COG Operating LLC does operate a production facility on this lease.
- B. If the well is productive, contemplated facilities will be as follows:
 - 1) Production will be sent to the Skelly Federal # 968 tank battery located in Section 15. The facility location is shown in Exhibit #12.
 - 2) The tank battery and facilities including all flow lines and piping will be installed according to API specifications.
 - 3) Any additional caliche will be obtained from a BLM approved caliche pit. Any additional construction materials will be purchased from contractors.
 - 4) Proposed flow lines, will follow an archaeologically approved route to the Skelly Federal Tank Battery located in Section 22. The flowline will be SDR 7 3" poly line laid on the surface and will be approximately 3000' in length.
 - 5) It will be necessary to run electric power if this well is productive. Power will be provided by CVE and they will submit a separate plan and ROW for service to the well location.
 - 6) If the well is productive, rehabilitation plans will include the following:
 - a) The original topsoil from the well site will be returned to the location, and the site will be re-contoured as close as possible to the original site.

5. Location and Type of Water Supply:

The well will be drilled with combination brine and fresh water mud system as outlined in the drilling program. The water will be obtained from commercial water stations in the area and hauled to location by transport truck over the existing and proposed access roads shown in Exhibit #2. If a commercial fresh water source is nearby, fast line may be laid along existing road ROW's and fresh water pumped to the well. No water well will be drilled on the location.

6. Source of Construction Materials and Location "Turn-Over" Procedure:

Obtaining caliche: The primary way of obtaining caliche to build locations and roads will be by "turning over" the location. This means, caliche will be obtained from the actual well sight. A caliche permit will be obtained from BLM prior to pushing up any caliche. 2400 cu. Yards is max amount of caliche needed for pad and roads. Amount will vary for each pad. The procedure below has been approved by BLM personnel:

- A. The top 6 inches of topsoil is pushed off and stockpiled along the side of the location.**
- B. An approximate 120' X 120' area is used within the proposed well site to remove caliche.**
- C. Subsoil is removed and piled alongside the 120' by 120' area within the pad site.**
- D. When caliche is found, material will be stock piled within the pad site to build the location and road.**
- E. Then subsoil is pushed back in the hole and caliche is spread accordingly across entire location and road.**
- F. Once well is drilled, the stock piled top soil will be used for interim reclamation and spread along areas where caliche is picked up and the location size is reduced.**
Neither caliche or subsoil will be stock piled outside of the well pad. Topsoil will be stockpiled along the edge of the pad as depicted in attached plat.

In the event that no caliche is found onsite, caliche will be hauled in from a BLM approved caliche pit.

7. Methods of Handling Water Disposal:

- A. The well will be drilled utilizing a closed loop mud system. Drill cuttings will be held in roll-off style mud boxes and taken to an NMOCD approved disposal site.**
- B. Drilling fluids will be contained in steel mud pits.**
- C. Water produced from the well during completion will be held temporarily in steel tanks and then taken to an NMOCD approved commercial disposal facility.**
- D. Garbage and trash produced during drilling or completion operations will be collected in a trash bin and hauled to an approved landfill. No toxic waste or hazardous chemicals will be produced by this operation.**
- E. Human waste and grey water will need to be properly contained and disposed of. Proper disposal and elimination of waste and grey water may include but are not**

limited to portable septic systems (i.e. waste tanks attached to portable homes) and/or portable waste gathering systems (i.e. portable toilets)

- F. After the rig is moved out and the well is either completed or abandoned, all waste materials will be cleaned up within 30 days. In the event of a dry hole only a dry hole marker will remain.

8. Ancillary Facilities:

No airstrip, campsite or other facilities will be built as a result of the operation on this well.

9. Well Site Layout:

- A. The drill pad layout, with elevations staked by John West Engineering, is shown in Exhibit #4. Dimensions of the pad and pits are shown on Exhibit #6. V door direction is North. Topsoil, if available, will be stockpiled per BLM specifications. Because the pad is almost level no major cuts will be required.
- B. Exhibit #6 also shows the proposed orientation of closed loop system and access road. No permanent living facilities are planned, but a temporary foreman/toolpusher's trailer will be on location during the drilling operations.

10. Plans for Restoration of the Surface:

- A. The location and road will be rehabilitated as recommended by the BLM.
- B. Upon completion of proposed operations, if the well is completed, the reserve pit area will be closed as outlined in Section 4.6 above within the same prescribed time. Any additional caliche required for facilities will be obtained from a BLM approved caliche pit. Topsoil removed from the drill site will be used to re-contour the pit area to its original natural level and re-seeded as per BLM specifications.

11. Surface Ownership:

- A. The surface is owned by the U.S. Government and is administered by the Bureau of Land Management. The surface is multiple uses with the primary uses of the region for grazing of livestock and the production of oil and gas.
- B. The surface tenant for this site is Charles Martin, P.O. Box 706, Artesia NM 88211.
- C. The proposed road routes and surface location will be restored as directed by the BLM.

12. Other Information:

- A. The area around the well site is grassland and the topsoil is sandy. The vegetation is moderately sparse with native prairie grasses, some mesquite and shinnery oak. No wildlife was observed but it is likely that mule deer, rabbits, coyotes and rodents traverse the area.
- B. There is no permanent or live water in the immediate area.
- C. There are no dwellings within 2 miles of this location.
- D. If needed, a Cultural Resources Examination is being prepared by Southern New Mexico Archaeological Services, Inc. P.O. Box 1, Bent New Mexico, 88314, phone # 505-671-4797 and the results will be forwarded to your office in the near future. Otherwise, **COG will be participating in the Permian Basin MOA Program.**

13. Bond Coverage:

Bond Coverage is Nationwide Bond # 000215

14. Lessee's and Operator's Representative:

The COG Operating LLC representative responsible for assuring compliance with the surface use plan is as follows:

John Coffman,
Drilling Superintendent
COG Operating LLC
550 W. Texas, Suite 1300
Midland, TX 79701
Phone (432) 683-7443 (office)
(432) 631-9762 (cell)

Erick Nelson.
Division Operations Manager
COG Operating LLC
550 W. Texas, Suite 1300
Midland, TX 79701
Phone (505) 746-2210 (office)
(432) 238-7591 (cell)

*Surface Use Plan
COG Operating, LLC
Skelly Unit #855
2193' FSL & 2052' FEL (SL)
2310 FSL & 2310 FEL (BH)
Section 15, T-17-S, R-31-E, UL J
Eddy County, New Mexico*

I hereby certify that I, or persons under my direct supervision, have inspected the drill site and access road proposed herein; that I am familiar with the conditions that presently exist; that I have full knowledge of State and Federal laws applicable to this operation; that the statements made in this APD package are, to the best of my knowledge, true and correct; and that the work associated with the operations proposed herein will be performed in conformity with this APD package and the terms and conditions under which it is approved. I also certify that I, or COG Operating, LLC, am responsible for the operations conducted under this application. These statements are subject to the provisions of 18 U.S.C. 1001 for the filing of false statements. Executed this 17th day of May, 2011.

Signed: Carl Bird

Printed Name: Carl Bird

Position: Drilling Engineer

Address: 550 W. Texas, Suite 1300, Midland, Texas 79701

Telephone: (432) 683-7443


Field Representative (if not above signatory): Same

E-mail: cbird@conchoresources.com

Exhibits:

Exhibit #1	Wellsite and Elevation Plat Form C-102 Well location and acreage dedication plat
Exhibit #2	Topographic Map (West)
Exhibit #3	Vicinity Map and area roads
Exhibit #4	Elevation Plat (West)
Exhibit #5	Topographic extract showing wells, roads and flowlines
Exhibit #6	Pad Layout and orientation
Exhibit #7	H2S Signage
Exhibit #8	H2S Equipment location
Exhibit #9	BOP and Choke diagrams
Exhibit #10	Form C-144 NMOCD pit permit application
Exhibit #11	1 Mile Radius List and Map showing all wells permitted, producing and plugged
Exhibit #12	Flow Line Route
Exhibit #13	Road Route

NORTH

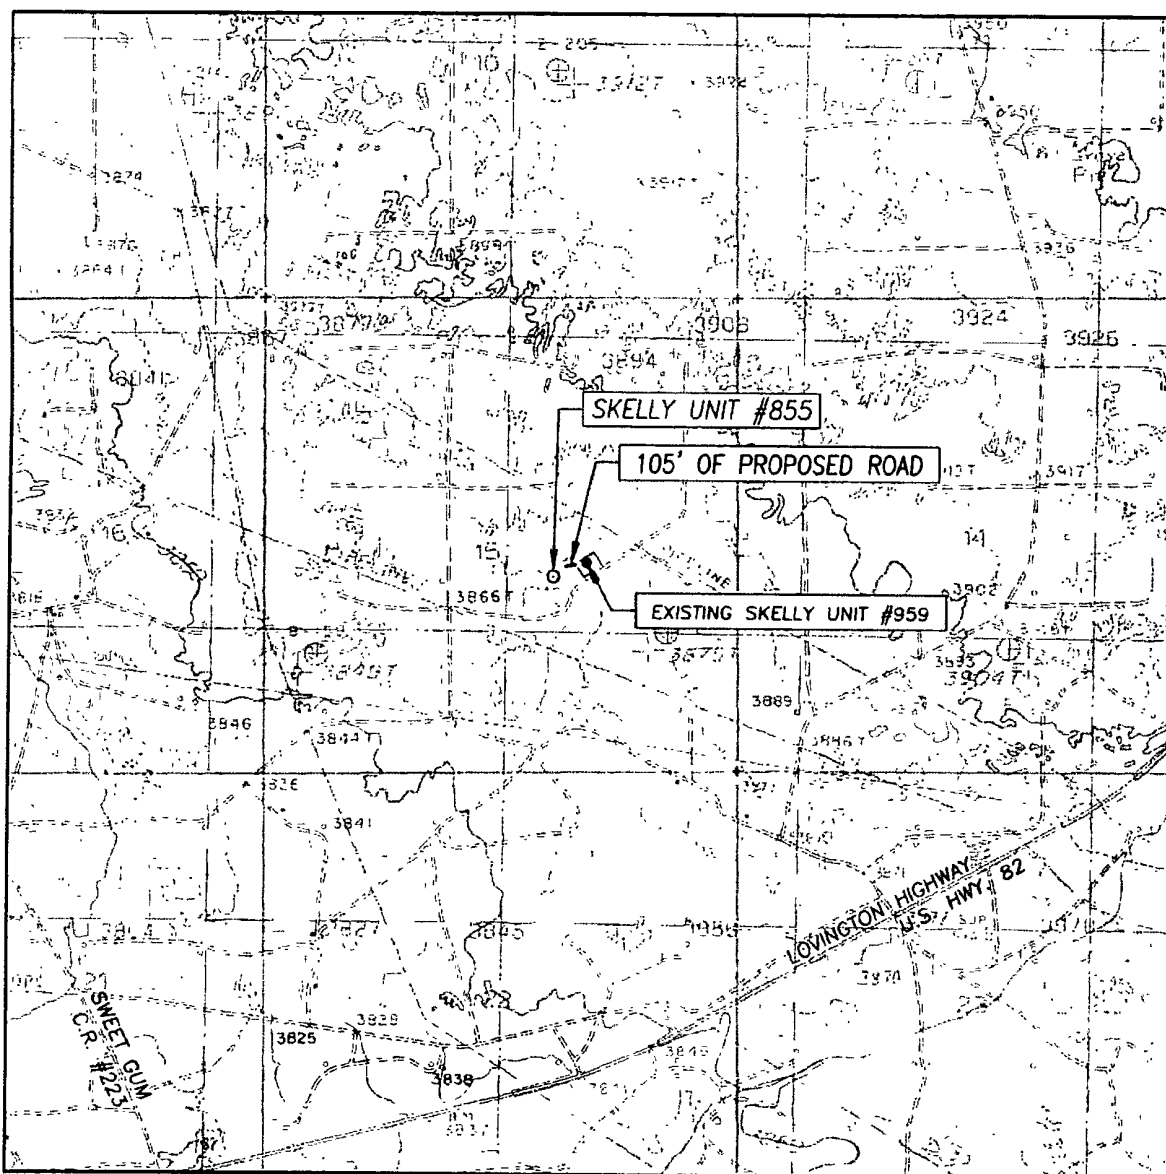

CONTOUR INTERVAL:
MALJAMAR, N.M. - 10'

SURVEY _____ N.M.P.M.


DESCRIPTION 2193' FSL & 2052' FEL

ELEVATION 3869'


OPERATOR COG OPERATING, INC.

LEASE SKELLY UNIT

U.S.G.S. TOPOGRAPHIC MAP
MALJAMAR, N.M.

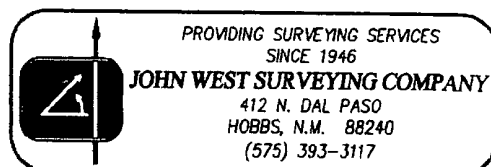

VICINITY MAP

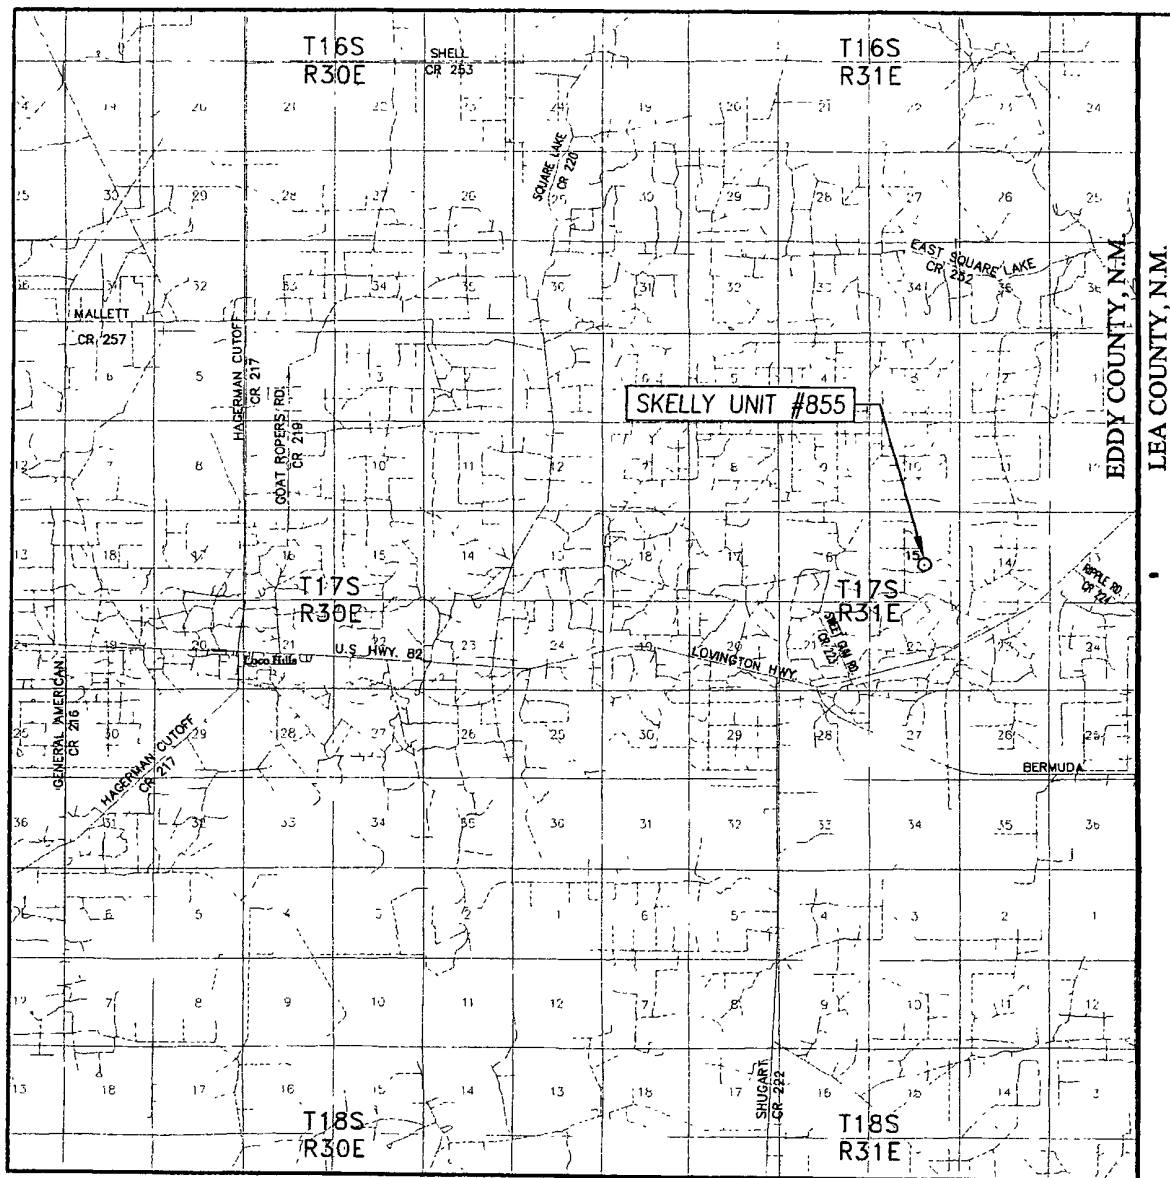


SCALE: 1" = 2 MILES

SEC. 15 TWP. 17-S RGE. 31-E
 SURVEY N.M.P.M.
 COUNTY EDDY STATE NEW MEXICO
 DESCRIPTION 2193' FSL & 2052' FEL
 ELEVATION 3869'
 OPERATOR COG OPERATING, LLC
 LEASE SKELLY UNIT


PROVIDING SURVEYING SERVICES
 SINCE 1946
JOHN WEST SURVEYING COMPANY
 412 N. DAL PASO
 HOBBS, N.M. 88240
 (575) 393-3117

SECTION 15, TOWNSHIP 17 SOUTH, RANGE 31 EAST, N.M.P.M.
EDDY COUNTY **NEW MEXICO**

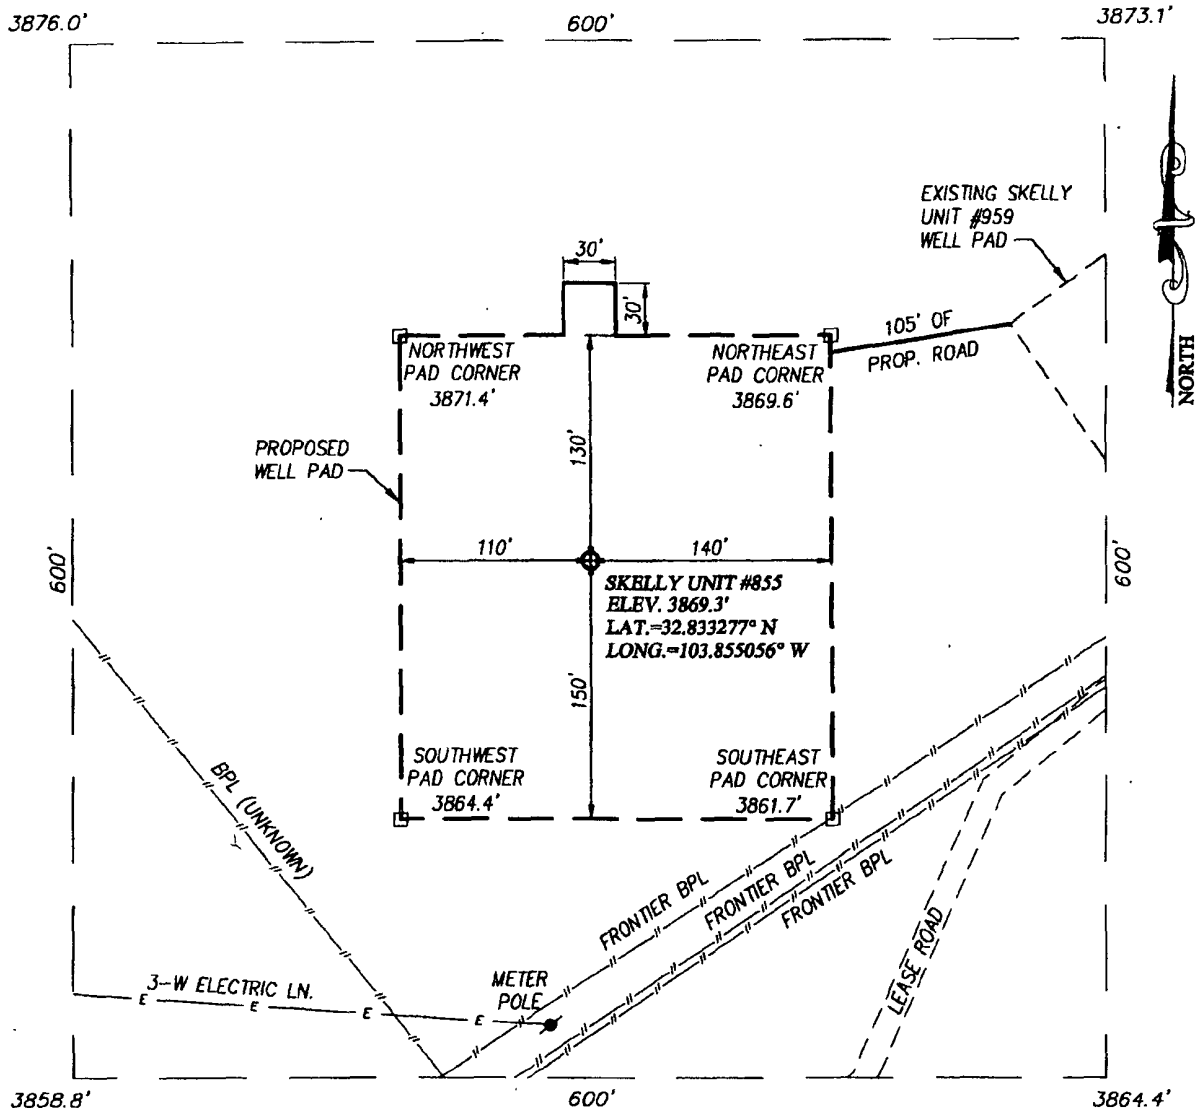

DIRECTIONS TO LOCATION


FROM THE INTERSECTION OF U.S. HWY. #82 AND ST. HWY. #529, GO NORTHEAST ON U.S. HWY. #82 APPROX. 2.0 MILES. TURN LEFT AND GO NORTHWEST APPROX. 1.1 MILES. TURN RIGHT AND GO NORTH APPROX. 0.2 MILES. TURN RIGHT AND GO EAST-SOUTHEAST APPROX. 0.4 MILES TO THE EXISTING CHEVRON SKELLY UNIT #959 WELL. FROM THE NORTHWEST CORNER OF THE EXISTING WELL PAD, FOLLOW PROPOSED ROAD SURVEY STAKES SOUTHWEST APPROX. 105 FEET. THIS LOCATION STAKE IS APPROX. 185 FEET SOUTHWEST.

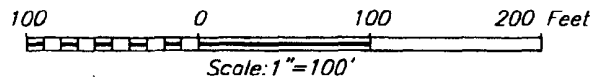

COG OPERATING, LLC

SKELLY UNIT #855 WELL
 LOCATED 2193 FEET FROM THE SOUTH LINE
 AND 2052 FEET FROM THE EAST LINE OF SECTION 15,
 TOWNSHIP 17 SOUTH, RANGE 31 EAST, N.M.P.M.,
 EDDY COUNTY, NEW MEXICO


Survey Date: 3/15/11	Sheet 1 of 1 Sheets
W.O. Number: 11.11.0605	Dr. By: DSS
Date: 3/25/11	Rev 1: N/A
11110605	Scale: 1"=100'

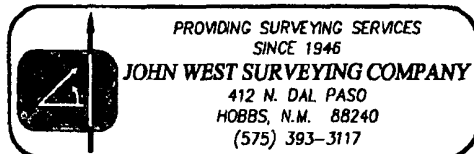

Access to Skelly Unit #855 from U.S. Hwy 82

DELORME


XMap® 7

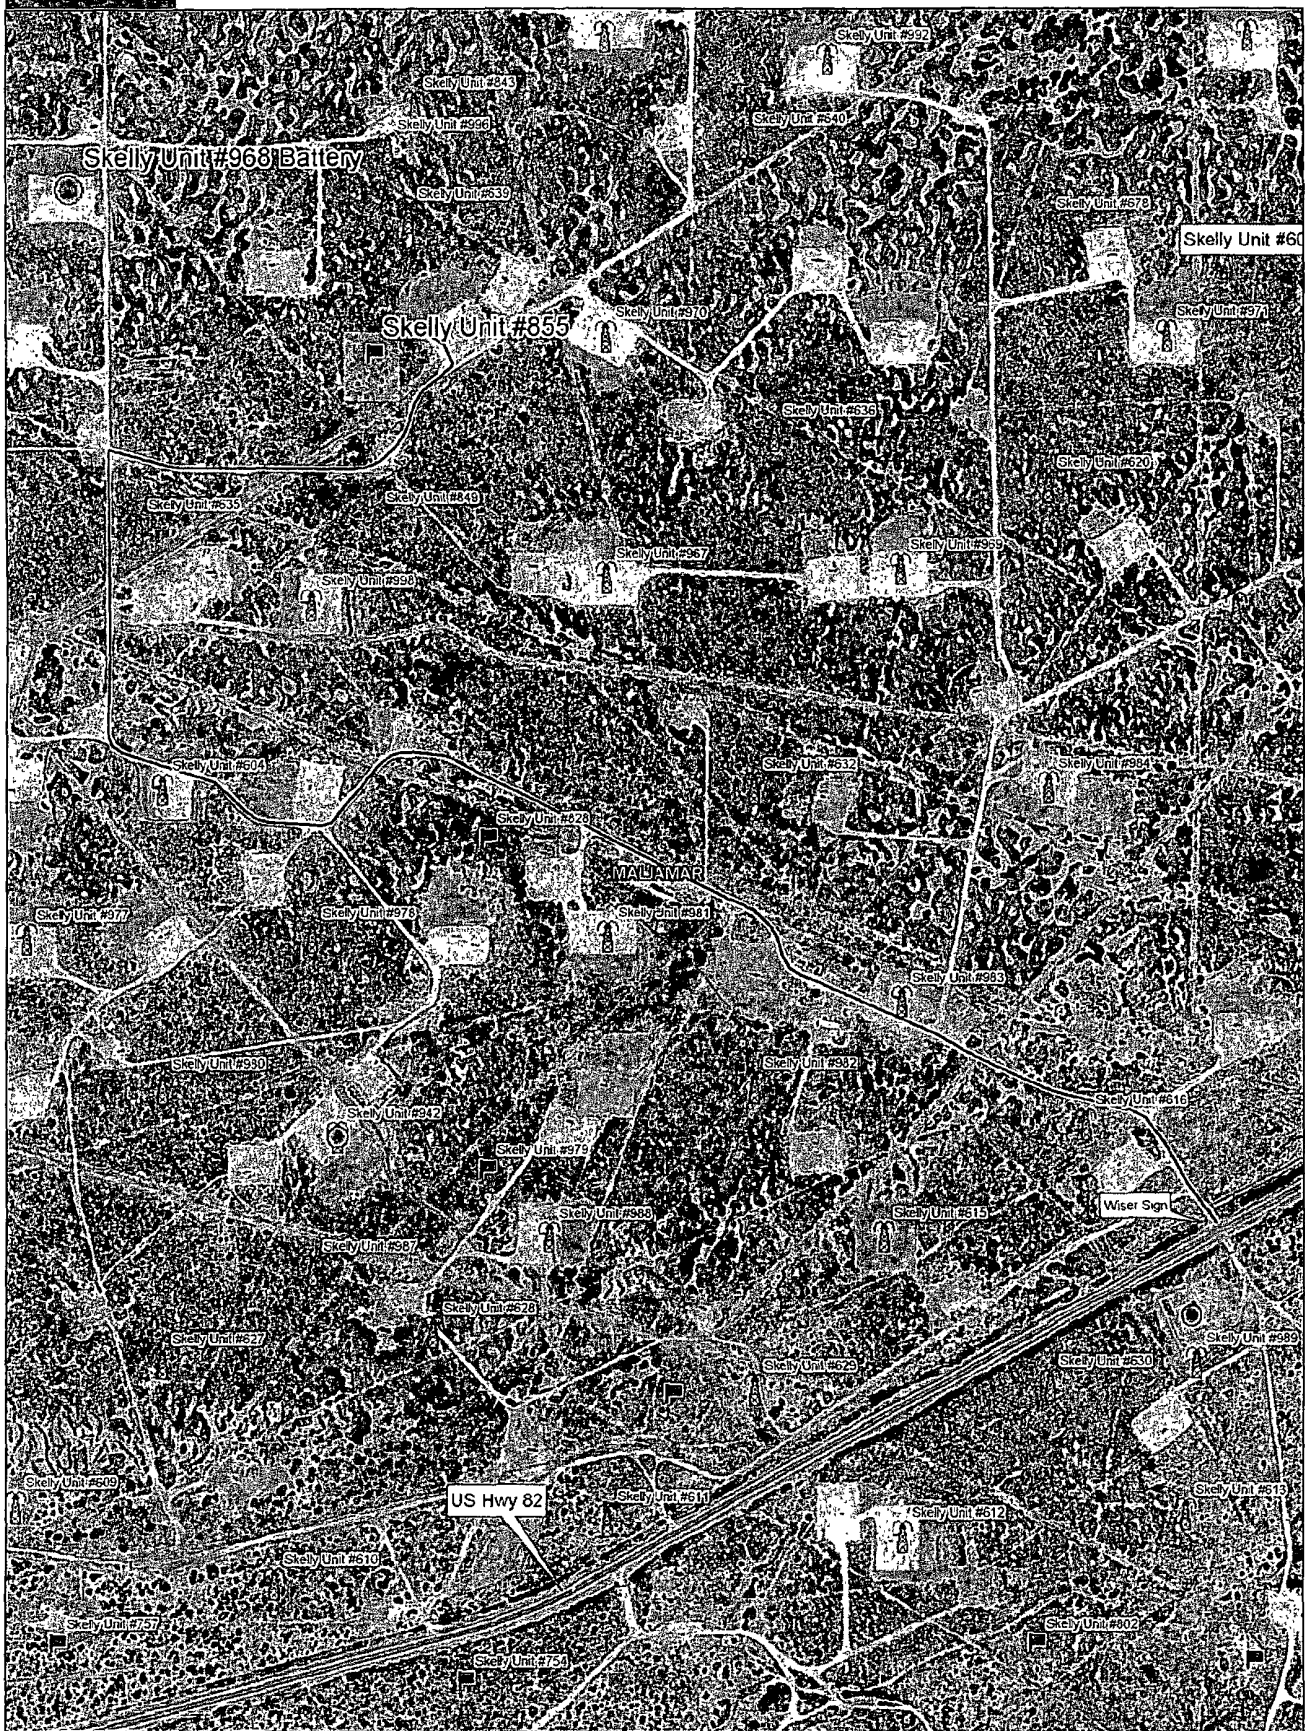


Data use subject to license

© DeLorme. XMap® 7.

www.delorme.com

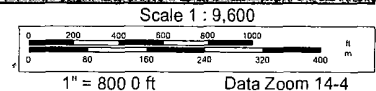


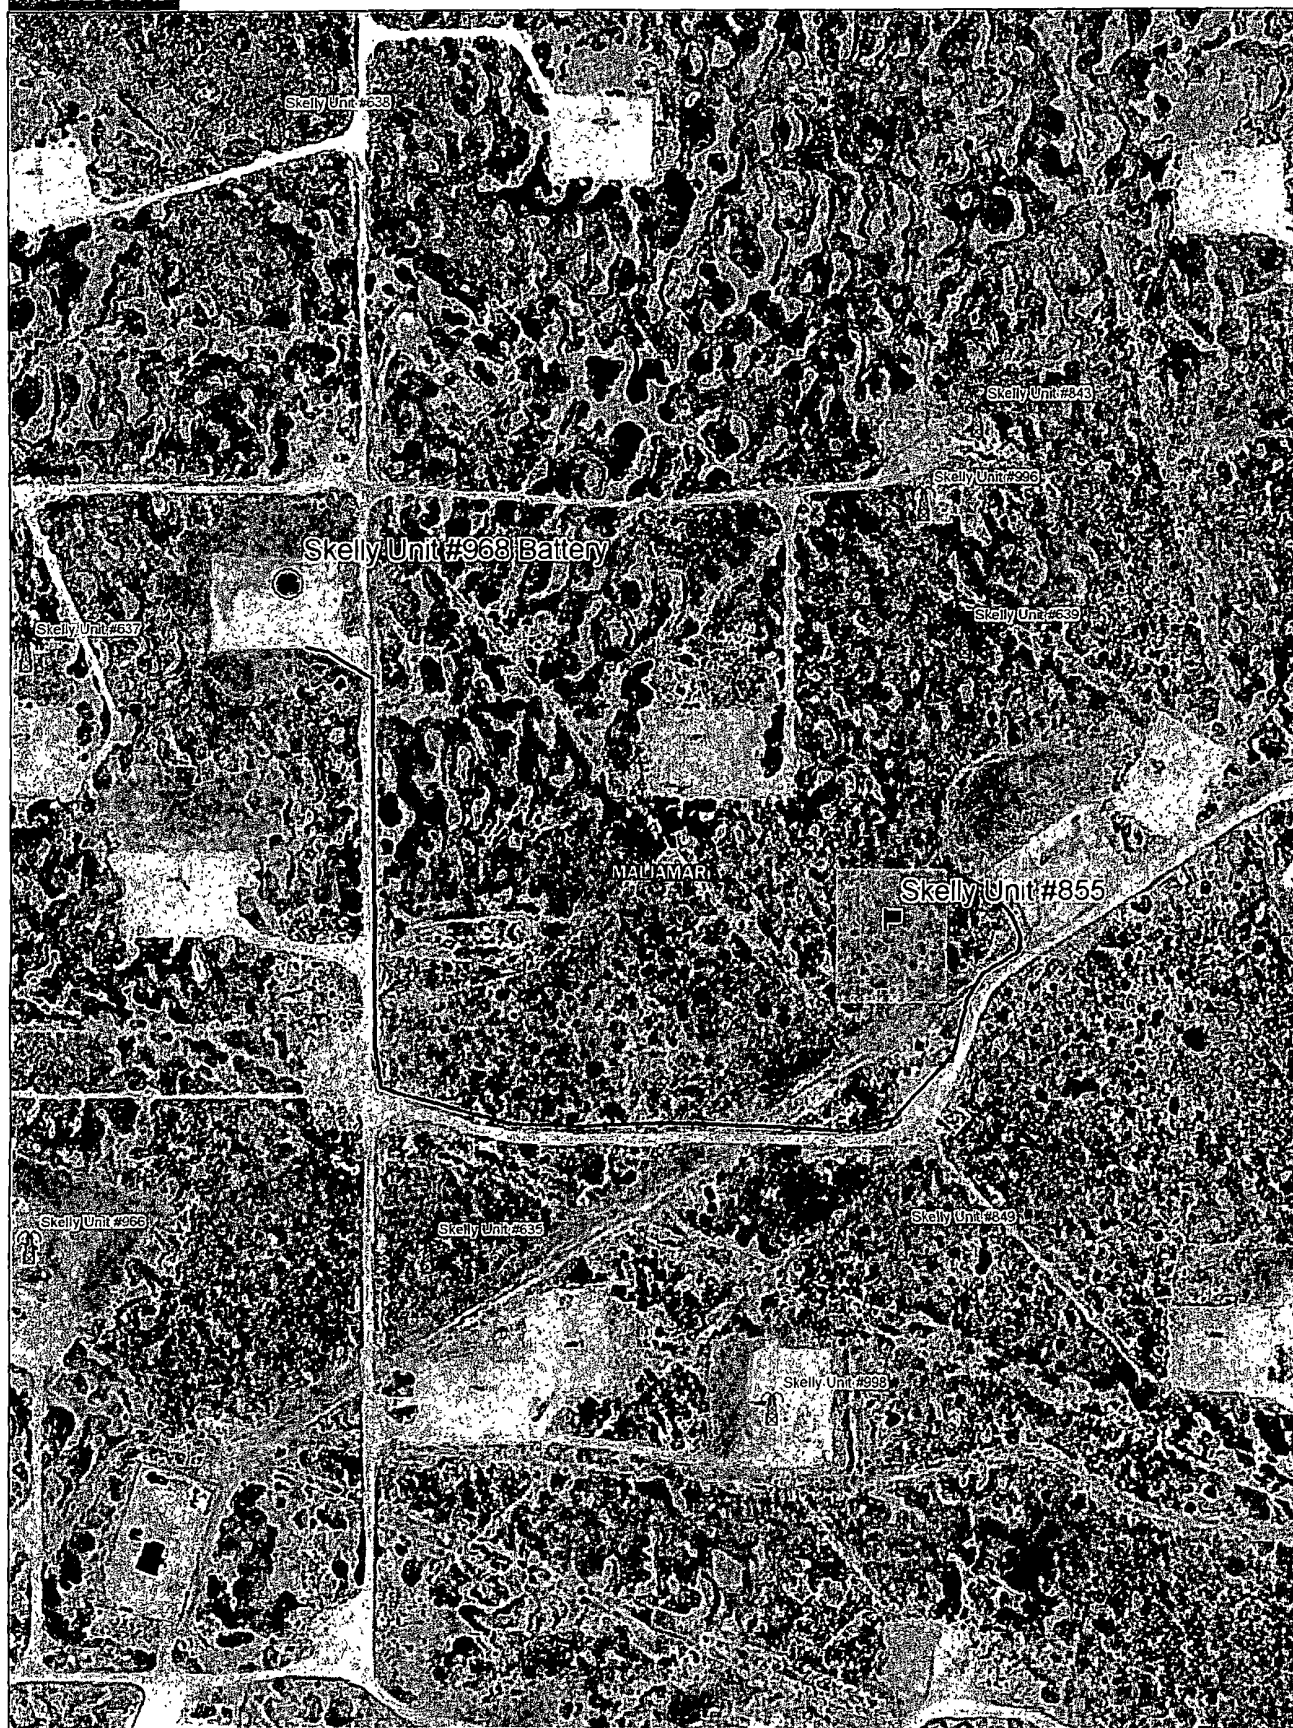

Data use subject to license

© DeLorme. XMap® 7.

www.delorme.com

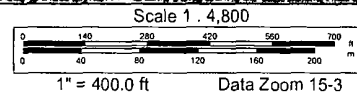

Offset wells to Skelly Unit #855

API#	Operator	County	Legal	Lease	Well#	Date Issued	Permitted Depth	Permit TVD	Images	Doc	Total Depth	Well Type	Well Status	Permit#
30-015-38440	COG OPERATING LLC	EDDY	S:16, T:17S, R:31E	FORAN STATE	005	1/27/2011	6,400		Yes	link	6,400	PO	Active Permit	TEMP1609744293
30-015-38448	COG OPERATING LLC	EDDY	S:15, T:17S, R:31E	SKELLY UNIT	833	1/20/2011	6,707	6,700	Yes	link	6,707	PO	Active Permit	TEMP642383147
30-015-38443	COG OPERATING LLC	EDDY	S:15, T:17S, R:31E	SKELLEY UNIT	828	1/18/2011	6,714	6,700	Yes	link	6,714	PO	Active Permit	TEMP16526381
30-015-38326	COG OPERATING LLC	EDDY	S:16, T:17S, R:31E	FORAN STATE	004	12/27/2010	6,400		Yes	link	6,400	PO	Active Permit	TEMP2093451762
30-015-38342	COG OPERATING LLC	EDDY	S:22, T:17S, R:31E	SKELLY UNIT	979	11/22/2010	6,700		Yes	link	6,700	PO	Active Permit	TEMP1295131975
30-015-38350	COG OPERATING LLC	EDDY	S:15, T:17S, R:31E	SKELLY UNIT	827	11/22/2010	6,625		Yes	link	6,625	PO	Active Permit	TEMP1198175252
30-015-38251	COG OPERATING LLC	EDDY	S:22, T:17S, R:31E	SKELLY UNIT	976	10/15/2010	6,600		Yes	link	6,600	PO	Active Permit	TEMP701910934
30-015-37982	COG OPERATING LLC	EDDY	S:15, T:17S, R:31E	SKELLY UNIT	823	7/2/2010	7,100		Yes	link	7,100	PO	Active	TEMP1069689814
30-015-37983	COG OPERATING LLC	EDDY	S:15, T:17S, R:31E	SKELLY UNIT	829	7/2/2010	7,025	7,000	Yes	link	7,025	PO	Active	TEMP1364262376
30-015-37985	COG OPERATING LLC	EDDY	S:15, T:17S, R:31E	SKELLY UNIT	843	7/1/2010	7,022	7,000	Yes	link	6,742	O	Active	TEMP932652375
30-015-37979	COG OPERATING LLC	EDDY	S:14, T:17S, R:31E	SKELLY UNIT	654	6/29/2010	6,929	96,900	Yes	link	6,929	PO	Active	TEMP309597242
30-015-37984	COG OPERATING LLC	EDDY	S:15, T:17S, R:31E	SKELLY UNIT	832	6/29/2010	7,010	7,000	Yes	link	7,010	PO	Active	TEMP1528080641
30-015-37969	COG OPERATING LLC	EDDY	S:21, T:17S, R:31E	SKELLY UNIT	710	6/16/2010	6,600		Yes	link	6,615	O	Active	TEMP731782958
30-015-37868	COG OPERATING LLC	EDDY	S:16, T:17S, R:31E	CHOCTAW STATE	005	6/4/2010	6,700		Yes	link	6,700	PO	Active	TEMP1910342602
30-015-37909	COG OPERATING LLC	EDDY	S:15, T:17S, R:31E	SKELLY UNIT	836	6/1/2010	6,750		Yes	link	6,750	PO	Active Permit	TEMP1067072076
30-015-37886	COG OPERATING LLC	EDDY	S:15, T:17S, R:31E	SKELLY UNIT	820	5/20/2010	7,100		Yes	link	7,100	PO	Active Permit	TEMP252572849
30-015-38104	COG OPERATING LLC	EDDY	S:23, T:17S, R:31E	SKELLY UNIT	771	5/20/2010	7,100		Yes	link	7,100	PO	Active Permit	TEMP241329455
	COG OPERATING			TEX MACK 11										

30-015-37823	LLC	EDDY	S:11, T:17S, R:31E	FEDERAL	39	5/13/2010	7,000		Yes	link	7,000	PO	Active Permit	TEMP497339161
30-015-37637	COG OPERATING LLC	EDDY	S 16, T:17S, R 31E	CHOCTAW STATE	004	3/10/2010	6,700		Yes	link	6,730	O	Active Permit	TEMP1453954526
30-015-37638	COG OPERATING LLC	EDDY	S 16, T:17S, R:31E	WILLOW STATE	016	3/10/2010	6,700		Yes	link	6,710	O	Active Permit	TEMP906810941
30-015-37622	COG OPERATING LLC	EDDY	S:16, T 17S, R 31E	WILLOW STATE	010	3/2/2010	6,700		Yes	link	6,700	PO	Active Permit	TEMP706474993
30-015-37624	COG OPERATING LLC	EDDY	S 16, T:17S, R:31E	WILLOW STATE	012	3/2/2010	6,700		Yes	link	6,700	PO	Active Permit	TEMP827407097
30-015-37668	COG OPERATING LLC	EDDY	S:15, T:17S, R:31E	SKELLY UNIT	824	2/25/2010	7,036	7,000	Yes	link	6,910	O	Active Permit	TEMP1246427814
30-015-37667	COG OPERATING LLC	EDDY	S:11, T:17S, R:31E	TEX-MACK 11 FEDERAL	35	2/24/2010	7,000		Yes	link	6,788	O	Active Permit	TEMP640264406
30-015-37517	COG OPERATING LLC	EDDY	S 15, T:17S, R:31E	SKELLY UNIT	849	1/6/2010	6,917	6,900	Yes	link	6,935	O	Active Permit	TEMP470634857
30-015-37474	COG OPERATING LLC	EDDY	S:14, T:17S, R:31E	SKELLY UNIT	678	12/18/2009	6,900		Yes	link	6,730	O	Active Permit	TEMP1694873266
30-015-37475	COG OPERATING LLC	EDDY	S:15, T:17S, R:31E	SKELLY UNIT	819	12/18/2009	6,900		Yes	link	6,930	O	Active Permit	TEMP878496873
30-015-37477	COG OPERATING LLC	EDDY	S:14, T:17S, R:31E	SKELLY UNIT	682	12/18/2009	6,900		Yes	link	6,900	PO	Active Permit	TEMP99828041
30-015-37176	COG OPERATING LLC	EDDY	S:16, T:17S, R:31E	WILLOW STATE	14	7/24/2009	6,800		Yes	link	6,736	O	Active Permit	TEMP32849488
30-015-37186	COG OPERATING LLC	EDDY	S 23, T:17S, R:31E	SKELLY UNIT	613	7/24/2009	6,500		Yes	link	6,511	O	Active Permit	TEMP1177720475
30-015-37084	COG OPERATING LLC	EDDY	S:15, T:17S, R:31E	SKELLY UNIT	638	5/19/2009	6,722	6,700	Yes	link	6,740	O	Active Permit	TEMP1826118406
30-015-37089	COG OPERATING LLC	EDDY	S:15, T:17S, R:31E	SKELLY UNIT	637	5/19/2009	6,722	6,700	Yes	link	6,735	O	Active Permit	TEMP834791821
30-015-37083	COG OPERATING LLC	EDDY	S:15, T 17S, R:31E	SKELLY UNIT	639	5/19/2009	6,711	6,700	Yes	link	6,720	O	Active Permit	TEMP626643495
30-015-37085	COG OPERATING LLC	EDDY	S:15, T:17S, R:31E	SKELLY UNIT	640	5/19/2009	6,800		Yes	link	6,795	O	Active Permit	TEMP739177279
30-015-37090	COG OPERATING LLC	EDDY	S:15, T:17S, R:31E	SKELLY UNIT	636	5/19/2009	6,811	6,800	Yes	link	6,826	O	Active Permit	TEMP210361483
30-015-37657	COG OPERATING LLC	EDDY	S:15, T:17S, R 31E	SKELLY UNIT	635	3/6/2009	6,708	6,700	Yes	link	6,725	O	Active Permit	TEMP9924233
30-015-36981	COG OPERATING LLC	EDDY	S:22, T:17S, R 31E	SKELLY UNIT	628	2/27/2009	6,806	6,800	Yes	link	6,846	O	Active Permit	TEMP1343445654

30-015-36968	COG OPERATING LLC	EDDY	S 22, T 17S, R 31E	SKELLY UNIT	627	2/25/2009	6,800		Yes	link	6,815	O	Active Permit	TEMP278326693
30-015-36963	COG OPERATING LLC	EDDY	S 23, T 17S, R 31E	SKELLY UNIT	631	2/25/2009	6,800		Yes	link	6,801	O	Active Permit	TEMP1998013594
30-015-36966	COG OPERATING LLC	EDDY	S 14, T 17S, R 31E	SKELLY UNIT	633	2/25/2009	6,800		Yes	link	6,798	O	Active Permit	TEMP1013086017
30-015-36964	COG OPERATING LLC	EDDY	S 22, T 17S, R 31E	SKELLY UNIT	629	2/25/2009	6,800		Yes	link	6,804	O	Active Permit	TEMP947626074
30-015-36967	COG OPERATING LLC	EDDY	S 21, T 17S, R 31E	SKELLY UNIT	625	2/25/2009	6,800		Yes	link	6,804	O	Active Permit	TEMP1453859500
30-015-36974	COG OPERATING LLC	EDDY	S 15, T 17S, R 31E	SKELLY UNIT	632	2/25/2009	6,800		Yes	link	6,825	O	Active Permit	TEMP127265133
30-015-36980	COG OPERATING LLC	EDDY	S 22, T 17S, R 31E	SKELLY UNIT	626	2/24/2009	6,800		Yes	link	6,840	O	Active Permit	TEMP2134156671
30-015-36962	COG OPERATING LLC	EDDY	S 23, T 17S, R 31E	SKELLY UNIT	630	12/12/2008	6,800		Yes	link	6,818	O	Active Permit	TEMP106442540
30-015-36831	COG OPERATING LLC	EDDY	S 14, T 17S, R 31E	SKELLY UNIT	622	12/5/2008	6,640	6,600	Yes	link	6,650	O	Active Permit	TEMP1092536538
30-015-36833	COG OPERATING LLC	EDDY	S 14, T 17S, R 31E	SKELLY UNIT	623	12/5/2008	6,642	6,600	Yes	link	6,857	O	Active Permit	TEMP2060032531
30-015-36779	COG OPERATING LLC	EDDY	S 14, T 17S, R 31E	SKELLY UNIT	620	11/21/2008	6,500		Yes	link	6,570	O	Active Permit	TEMP69273698
30-015-36889	COG OPERATING LLC	EDDY	S 23, T 17S, R 31E	SKELLY UNIT	616	11/21/2008	6,500		Yes	link	6,810	O	Active Permit	TEMP2078079198
30-015-36764	COG OPERATING LLC	EDDY	S 21, T 17S, R 31E	SKELLY UNIT	607	11/4/2008	6,400		Yes	link	6,811	O	Active Permit	TEMP1646705151
30-015-36763	COG OPERATING LLC	EDDY	S 23, T 17S, R 31E	SKELLY UNIT	612	11/4/2008	6,500		Yes	link	6,708	O	Active Permit	TEMP871200044
30-015-36766	COG OPERATING LLC	EDDY	S 22, T 17S, R 31E	SKELLY UNIT	608	11/4/2008	6,500		Yes	link	6,723	O	Active Permit	TEMP976419940
30-015-36886	COG OPERATING LLC	EDDY	S 22, T 17S, R 31E	SKELLY UNIT	609	11/4/2008	6,500		Yes	link	6,802	O	Active Permit	TEMP1797526086
30-015-36887	COG OPERATING LLC	EDDY	S 22, T 17S, R 31E	SKELLY UNIT	611	11/4/2008	6,500		Yes	link	6,890	O	Active Permit	TEMP1986094000
30-015-36884	COG OPERATING LLC	EDDY	S 23, T 17S, R 31E	SKELLY UNIT	615	11/3/2008	6,400		Yes	link	6,890	O	Active Permit	TEMP317384873
30-015-36728	COG OPERATING LLC	EDDY	S 15, T 17S, R 31E	SKELLY UNIT	603	10/14/2008	6,500		Yes	link	6,753	O	Active Permit	TEMP1812567620
	COG													

30-015-36729	OPERATING LLC	EDDY	S.15, T.17S, R.31E	SKELLY UNIT	996	10/9/2008	6,700		Yes	link	6,767	O	Active Permit	TEMP1015086815
30-015-36588	COG OPERATING LLC or COG OPERATING LLC	EDDY	S.15, T.17S, R.31E	SKELLY UNIT	994	8/27/2008	6,528	6,500	Yes	link	6,690	O	Active Permit	TEMP437119756
30-015-36514	COG OPERATING LLC AGENT or COG OPERATING LLC	EDDY	S.23, T.17S, R.31E	SKELLY UNIT	983	8/4/2008	6,500		Yes	link	6,700	O	Active Permit	TEMP2095681736
30-015-36517	COG OPERATING LLC AGENT or COG OPERATING LLC	EDDY	S.14, T.17S, R.31E	SKELLY UNIT	984	8/4/2008	6,500		Yes	link	6,720	O	Active Permit	TEMP1933279876
30-015-36515	COG OPERATING LLC AGENT or COG OPERATING LLC	EDDY	S.22, T.17S, R.31E	SKELLY UNIT	982	8/4/2008	6,500		Yes	link	6,830	U	Active Permit	TEMP1439523693
30-015-36516	COG OPERATING LLC AGENT or COG OPERATING LLC	EDDY	S.22, T.17S, R.31E	SKELLY UNIT	981	8/4/2008	6,500		Yes	link	6,505	O	Active Permit	TEMP894272982
30-015-36498	COG OPERATING LLC	EDDY	S.23, T.17S, R.31E	SKELLY UNIT	989	8/1/2008	6,600		Yes	link	6,518	O	Active Permit	TEMP2076574087
30-015-36472	COG OPERATING LLC	EDDY	S.14, T.17S, R.31E	SKELLY UNIT	993	7/31/2008	6,700		Yes	link	6,790	O	Active Permit	TEMP1877291289
30-015-36473	COG OPERATING LLC	EDDY	S.15, T.17S, R.31E	SKELLY UNIT	995	7/31/2008	6,450		Yes	link	6,450	PO	Active Permit	TEMP1838501169
30-015-36598	COG OPERATING LLC	EDDY	S.14, T.17S, R.31E	SKELLY UNIT	992	7/31/2008	6,700		Yes	link	6,696	O	Active Permit	TEMP1400156104
30-015-36681	COG OPERATING LLC	EDDY	S.15, T.17S, R.31E	SKELLY UNIT	998	7/31/2008	6,600		Yes	link	6,593	O	Active Permit	TEMP790312796
30-015-36680	COG OPERATING LLC	EDDY	S.22, T.17S, R.31E	SKELLY UNIT	988	7/31/2008	6,600		Yes	link	6,716	O	Active Permit	TEMP269086794
30-015-36454	COG OPERATING LLC	EDDY	S.22, T.17S, R.31E	SKELLY UNIT	985	7/25/2008	6,600		Yes	link	6,530	O	Active Permit	TEMP70413351
30-015-36446	COG OPERATING LLC	EDDY	S.22, T.17S, R.31E	SKELLY UNIT	986	7/25/2008	6,600		Yes	link	6,625	O	Active Permit	TEMP388157484
30-015-36497	COG OPERATING LLC	EDDY	S.22, T.17S, R.31E	SKELLY UNIT	987	7/24/2008	6,600		Yes	link	6,630	O	Active Permit	TEMP1017152928
	COG													

30-015-36475	OPERATING LLC	EDDY	S 21, T.17S, R:31E	SKELLY UNIT	999	7/23/2008	6,450		Yes	link	6,500	O	Active Permit	TEMP1306188016
30-015-36474	COG OPERATING LLC	EDDY	S 15, T 17S, R:31E	SKELLY UNIT	997	7/22/2008	6,700		Yes	link	6,495	O	Active Permit	TEMP196479875
30-015-36423	FOREST OIL CORPORATION	EDDY	S 16, T.17S, R:31E	STATE B	13	7/18/2008	4,100		Yes	link	4,100	PI	Active Permit	TEMP459145414
30-015-36445	COG OPERATING LLC	EDDY	S:15, T 17S, R 31E	SKELLY UNIT	604	7/18/2008	6,450		Yes	link	6,512	O	Active Permit	TEMP1766215157
30-015-36256	FOREST OIL CORPORATION	EDDY	S 16, T 17S, R:31E	FOC B STATE	012	4/7/2008	4,100		Yes	link	4,030	O	Active Permit	TEMP791807721
30-015-36254	FOREST OIL CORPORATION	EDDY	S.16, T.17S, R:31E	FOC B STATE	10	4/7/2008	4,100		Yes	link	4,075	O	Active Permit	TEMP421622916
30-015-36061	CHEVRON USA, INC. or CHEVRON USA INC	EDDY	S 22, T 17S, R:31E	SKELLY UNIT	977	1/17/2008	6,500		Yes	link	6,510	O	Active Permit	TEMP2117622009
30-015-36062	CHEVRON USA, INC or CHEVRON USA INC	EDDY	S 22, T 17S, R:31E	SKELLY UNIT	978	1/17/2008	6,500		Yes	link	6,736	O	Active Permit	TEMP1611194121
30-015-36063	CHEVRON USA, INC or CHEVRON USA INC	EDDY	S 22, T 17S, R:31E	SKELLY UNIT	980	1/17/2008	6,500		Yes	link	6,633	O	Active Permit	TEMP51275228
30-015-35876	COG OPERATING LLC	EDDY	S.16, T 17S, R 31E	CHOCOTAW STATE	002	10/22/2007	6,600		Yes	link	6,610	O	Active Permit	TEMP1064585056
30-015-35877	COG OPERATING LLC	EDDY	S 16, T:17S, R:31E	CHOCOTAW STATE	003	10/22/2007	6,600		Yes	link	6,625	O	Active Permit	TEMP145605121
30-015-35867	CHEVRON USA, INC. or CHEVRON USA INC	EDDY	S 14, T 17S, R:31E	SKELLY UNIT	969	10/11/2007	6,500		Yes	link	6,517	O	Active Permit	TEMP2121700872
30-015-35969	CHEVRON USA, INC. or CHEVRON USA INC	EDDY	S 15, T 17S, R:31E	SKELLY UNIT	966	10/11/2007	6,500		Yes	link	6,615	O	Active Permit	TEMP499518863
30-015-35816	CHEVRON USA, INC.	EDDY	S:15, T:17S, R:31E	SKELLY UNIT	968	9/18/2007	6,500		Yes	link	6,566	O	Active Permit	TEMP1273160654
30-015-35817	CHEVRON USA, INC. or COG OPERATING LLC	EDDY	S.15, T.17S, R:31E	SKELLY UNIT	970	9/18/2007	6,500		Yes	link	6,521	O	Active Permit	TEMP349856883
30-015-35871	CHEVRON USA, INC or CHEVRON USA INC	EDDY	S.15, T:17S, R:31E	SKELLY UNIT	967	9/18/2007	6,500		Yes	link	6,508	O	Active Permit	TEMP288459353
30-015-35947	CHEVRON USA, INC. or CHEVRON USA INC	EDDY	S.14, T:17S, R:31E	SKELLY UNIT	971	9/18/2007	6,600		Yes	link	6,580	O	Active Permit	TEMP1212590902
30-015-34645	CHEVRON USA, INC.	EDDY	S:22, T 17S, R 31E	SKELLY UNIT	942	2/22/2006	5,500		No	link	6,500	O	Active Permit	TEMP69782449
	CHEVRON			SKELLY										

30-015-34647	USA, INC.	EDDY	S 15, T 17S, R 31E	UNIT	965	2/22/2006	3,849		No	link	5,370	O	Active Permit	TEMP1836679523
30-015-34686	CHEVRON U S A INC	EDDY	S 15, T 17S, R 31E	SKELLY UNIT	964	2/22/2006	5,500		No	link	5,410	PO	Active Permit	TMP000000080059
30-015-34646	CHEVRON USA, INC.	EDDY	S 15, T 17S, R 31E	SKELLY UNIT	963	2/21/2006	5,500		No	link	5,500	PO	Active Permit	TEMP1326550099
30-015-34324	CHEVRON USA, INC.	EDDY	S 14, T 17S, R 31E	SKELLY UNIT	961	9/2/2005	5,500		No	link	5,495	O	Active Permit	TEMP2040239420
30-015-34325	CHEVRON USA, INC	EDDY	S 23, T 17S, R 31E	SKELLY UNIT	962	9/2/2005	5,500		No	link	5,470	PO	Active Permit	TEMP1114623819
30-015-34326	CHEVRON USA, INC	EDDY	S 14, T 17S, R 31E	SKELLY UNIT	960	9/2/2005	5,500		No	link	5,480	O	Active Permit	TEMP1339359861
30-015-34327	CHEVRON USA, INC	EDDY	S 15, T 17S, R 31E	SKELLY UNIT	959	9/2/2005	5,500		No	link	5,480	O	Active Permit	TEMP711884834
30-015-34318	CHEVRON USA, INC.	EDDY	S 15, T 17S, R 31E	SKELLY UNIT	958	8/30/2005	5,500		No	link	5,480	O	Active Permit	TEMP620603246
30-015-34143	MACK ENERGY CORPORATION or MACK ENERGY CORP	EDDY	S 15, T 17S, R 31E	WILLOW STATE	007	6/3/2005	6,400		No	link	5,325	O	Active Permit	TEMP2085271344
30-015-32962	CHEVRON USA, INC or CHEVRON U S A INC	EDDY	S 22, T 17S, R 31E	SKELLY UNIT	943	11/30/2004			No	link	5,410	O	Active	TEMP1353899799
30-015-32965	CHEVRON USA, INC. or CHEVRON U S A INC	EDDY	S 22, T 17S, R 31E	SKELLY UNIT	946	11/30/2004			No	link	5,430	O	Active	TEMP1072342090
30-015-32966	CHEVRON USA, INC. or CHEVRON U S A INC	EDDY	S 22, T 17S, R 31E	SKELLY UNIT	947	11/30/2004			No	link	5,430	O	Active	TEMP1927190984
30-015-32968	CHEVRON USA, INC. or CHEVRON U S A INC	EDDY	S 15, T 17S, R 31E	SKELLY UNIT	949	11/30/2004			No	link	5,350	O	Active	TEMP1048875172
30-015-32967	CHEVRON USA, INC or CHEVRON U S A INC	EDDY	S 15, T 17S, R 31E	SKELLY UNIT	948	11/30/2004			No	link	5,350	O	Active	TEMP1208915390
30-015-32316	MARBOB ENERGY CORP	EDDY	S 10, T 17S, R 31E	OXY BUTTER PECAN FEDERAL	001	6/30/2004			No	link	12,200	G	Active	TEMP218837322
30-015-33089	MARBOB ENERGY CORPORATION or MARBOB ENERGY CORP	EDDY	S 16, T 17S, R 31E	OXY SPUMONI STATE	001	4/8/2004	9,850		Yes	link	12,200	G	Active	TEMP514027352
30-015-33089	MARBOB ENERGY CORP	EDDY	S 16, T 17S, R 31E	OXY SPUMONI STATE	001	3/31/2004			No	link	12,200	G	Active	TEMP859916516
30-015-33089	OXY USA WTP LIMITED PARTNERSHIP	EDDY	S 16, T 17S, R 31E	OXY SPUMONI STATE	001	11/1/2003	12,000		No	link	12,200	G	Active	TEMP682787224
30-015-32962	CHEVRON USA, INC. or CHEVRON USA INC	EDDY	S 22, T 17S, R 31E	SKELLY UNIT	943	8/21/2003	5,500		No	link	5,410	O	Active	TEMP1775607308

30-015-32963	CHEVRON USA, INC or CHEVRON USA INC	EDDY	S:22, T:17S, R:31E	SKELLY UNIT	944	8/21/2003	5,500	No	link	5,450	O	Active	TEMP1871794533
30-015-32964	CHEVRON USA, INC. or CHEVRON USA INC	EDDY	S:22, T:17S, R:31E	SKELLY UNIT	945	8/21/2003	5,500	No	link	5,483	O	Active	TEMP1881446311
30-015-32965	CHEVRON USA, INC or CHEVRON USA INC	EDDY	S:22, T:17S, R:31E	SKELLY UNIT	946	8/21/2003	5,500	No	link	5,430	O	Active	TEMP2038423863
30-015-32966	CHEVRON USA, INC or CHEVRON USA INC	EDDY	S:22, T:17S, R:31E	SKELLY UNIT	947	8/21/2003	5,500	No	link	5,430	O	Active	TEMP931083473
30-015-32967	CHEVRON USA, INC. or CHEVRON USA INC	EDDY	S:15, T:17S, R:31E	SKELLY UNIT	948	8/21/2003	5,500	No	link	5,350	O	Active	TEMP1059204856
30-015-32968	CHEVRON USA, INC or CHEVRON USA INC	EDDY	S:15, T:17S, R:31E	SKELLY UNIT	949	8/21/2003	5,500	No	link	5,350	O	Active	TEMP1508206823
30-015-32963	CHEVRON USA, INC or CHEVRON U S A INC	EDDY	S:22, T:17S, R:31E	SKELLY UNIT	944	7/31/2003		No	link	5,450	O	Active	TEMP462849081
30-015-32964	CHEVRON USA, INC. or CHEVRON U S A INC	EDDY	S:22, T:17S, R:31E	SKELLY UNIT	945	7/31/2003		No	link	5,483	O	Active	TEMP1767540293
30-015-32844	MACK ENERGY CORPORATION or MACK ENERGY CORP	EDDY	S:16, T:17S, R:31E	WILLOW STATE	4	6/15/2003	6,400	No	link	5,405	O	Active	TEMP1301092801
30-015-32844	MACK ENERGY CORP	EDDY	S:16, T:17S, R:31E	WILLOW STATE	004	5/31/2003		No	link	5,405	O	Active	TEMP174174083
30-015-32598	CHEVRON USA, INC or CHEVRON USA INC	EDDY	S:21, T:17S, R:31E	SKELLY UNIT	939	1/16/2003	5,500	No	link	5,360	O	Active	TEMP1674016765
30-015-32599	CHEVRON USA, INC. or CHEVRON USA INC	EDDY	S:22, T:17S, R:31E	SKELLY UNIT	940	1/16/2003	5,500	No	link	5,427	O	Active	TEMP1405077283
30-015-32600	CHEVRON USA, INC. or CHEVRON USA INC	EDDY	S:22, T:17S, R:31E	SKELLY UNIT	941	1/16/2003	5,500	No	link	5,478	O	Active	TEMP1397767054
30-015-05173	WISER OIL CO (THE)	EDDY	S:16, T:17S, R:31E	STATE B	004	1/1/2003	0	No	link	3,782	O	Shut-in	TEMP1618246010
30-015-05172	WISER OIL CO (THE)	EDDY	S:16, T:17S, R:31E	STATE B	003	1/1/2003	0	No	link	0	O	Shut-in	TEMP2068895168
30-015-32598	CHEVRON USA, INC or CHEVRON U S A INC	EDDY	S:21, T:17S, R:31E	SKELLY UNIT	939	12/31/2002		No	link	5,360	O	Active	TEMP1084231335
	CHEVRON												

30-015-32599	USA, INC. or CHEVRON U S A INC	EDDY	S.22, T.17S, R.31E	SKELLY UNIT	940	12/31/2002			No	link	5,427	O	Active	TEMP1299884999
30-015-32600	CHEVRON USA, INC. or CHEVRON U S A INC	EDDY	S.22, T.17S, R.31E	SKELLY UNIT	941	12/31/2002			No	link	5,478	O	Active	TEMP882026013
30-015-05119	MERIT ENERGY CO or MERIT ENERGY COMPANY, LLC	EDDY	S.9, T.17S, R.31E	H E WEST B	017	7/1/2002			No	link	3,980	G	Active	TEMP553891073
30-015-05123	MERIT ENERGY CO or MERIT ENERGY COMPANY, LLC	EDDY	S.10, T.17S, R.31E	H E WEST B	014	7/1/2002			No	link	3,950	I	Injection Well	TEMP796667629
30-015-05126	MERIT ENERGY CO or MERIT ENERGY COMPANY, LLC	EDDY	S.10, T.17S, R.31E	H E WEST B	020	7/1/2002			No	link	3,971	I	Injection Well	TEMP900934581
30-015-05127	MERIT ENERGY CO or MERIT ENERGY COMPANY, LLC	EDDY	S.10, T.17S, R.31E	H E WEST B	021	7/1/2002			No	link	3,802	I	Injection Well	TEMP874386906
30-015-25921	MERIT ENERGY CO or MERIT ENERGY COMPANY, LLC	EDDY	S.10, T.17S, R.31E	H E WEST B	031	7/1/2002			No	link	4,218	O	Pumping	TEMP779854407
30-015-25954	MERIT ENERGY CO or MERIT ENERGY COMPANY, LLC	EDDY	S.10, T.17S, R.31E	H E WEST B	032	7/1/2002			No	link	3,954	I	Injection Well	TEMP2014513628
30-015-25989	MERIT ENERGY CO or MERIT ENERGY COMPANY, LLC	EDDY	S.10, T.17S, R.31E	H E WEST B	034	7/1/2002			No	link	3,885	O	Pumping	TEMP1500552323
30-015-26033	MERIT ENERGY CO or MERIT ENERGY COMPANY, LLC	EDDY	S.10, T.17S, R.31E	H E WEST B	041	7/1/2002			No	link	4,008	O	Pumping	TEMP1437438180
	MERIT ENERGY CO or MERIT ENERGY COMPANY,													


30-015-26572	LLC	EDDY	S:10, T:17S, R:31E	H E WEST B	048	7/1/2002			No	link	4,370	I	Injection Well	TEMP234237545
30-015-28131	MERIT ENERGY CO or MERIT ENERGY COMPANY, LLC	EDDY	S:9, T:17S, R:31E	H E WEST B	072	7/1/2002			No	link	4,160	O	Shut-in	TEMP874076610
30-015-28535	MERIT ENERGY CO or MERIT ENERGY COMPANY, LLC	EDDY	S:10, T:17S, R:31E	H E WEST B	069	7/1/2002			No	link	4,040	O	Pumping	TEMP1917961673
30-015-28573	MERIT ENERGY CO or MERIT ENERGY COMPANY, LLC	EDDY	S:9, T:17S, R:31E	H E WEST B	071	7/1/2002			No	link	3,960	O	Pumping	TEMP1969686591
30-015-28574	MERIT ENERGY CO or MERIT ENERGY COMPANY, LLC	EDDY	S:10, T:17S, R:31E	H E WEST B	070	7/1/2002			No	link	4,010	O	Pumping	TEMP1845027948
30-015-28575	MERIT ENERGY CO or MERIT ENERGY COMPANY, LLC	EDDY	S:10, T:17S, R:31E	H E WEST B	068	7/1/2002			No	link	4,055	O	Pumping	TEMP1818480274
30-015-32316	MARBOB ENERGY CORP	EDDY	S:10, T:17S, R:31E	OXY BUTTER PECAN FEDERAL	001	5/29/2002	12,400		No	link	12,200	G	Active	TEMP1221764936
30-015-31494	CHEVRON USA, INC. or CHEVRON USA INC	EDDY	S:21, T:17S, R:31E	SKELLY UNIT	906	5/1/2002			No	link	5,700	O	Active	TEMP839291272
30-015-29322	CHEVRON USA, INC. or CHEVRON U S A INC	EDDY	S:15, T:17S, R:31E	SKELLY UNIT	902	5/1/2002			No	link	12,300	O	Active	TEMP1654349024
30-015-31977	CHEVRON USA, INC. or CHEVRON U S A INC	EDDY	S:21, T:17S, R:31E	SKELLY UNIT	935	5/1/2002			No	link	5,446	O	Active	TEMP1781028814
30-015-31494	CHEVRON USA, INC. or CHEVRON U S A INC	EDDY	S:21, T:17S, R:31E	SKELLY UNIT	906	4/30/2002			No	link	5,700	O	Active	TEMP1556075822
30-015-05131	WESTBROOK OIL CORP	EDDY	S:11, T:17S, R:31E	LEA C	003	3/1/2002			No	link	3,953	O	Temporarily Abandoned	TEMP189828551
30-015-20641	WESTBROOK OIL CORP	EDDY	S:11, T:17S, R:31E	LEA C	008	3/1/2002			No	link	3,920	O	Temporarily Abandoned	TEMP126343338
30-015-20648	WESTBROOK OIL CORP	EDDY	S:11, T:17S, R:31E	LEA C	009	3/1/2002			No	link		I	Temporarily Abandoned	TEMP968558681
30-015-20679	WESTBROOK OIL CORP	EDDY	S:11, T:17S, R:31E	LEA C	011	3/1/2002			No	link	3,930	I	Temporarily Abandoned	TEMP580362365

30-015-20697	WESTBROOK OIL CORP	EDDY	S:11, T:17S, R:31E	LEA C	012	3/1/2002			No	link	3,995	O	Pumping	TEMP1095925891
30-015-29568	MACK ENERGY CORP	EDDY	S:16, T:17S, R:31E	WILLOW STATE	004	9/5/2001			No	link		O	Active	TEMP1450154627
30-015-30725	MARBOB ENERGY CORP	EDDY	S:16, T:17S, R:31E	FORAN STATE	002	8/18/1999			No	link	5,530	O	Pumping	TEMP1370316203
30-015-29836	BURNS OPERATING	EDDY	S:10, T:17S, R:31E	ARCO 10 FEDERAL	002	1/12/1999			No	link		X	Cancelled	TEMP1583498505
30-015-30312	TEXACO EXPLORATION & PRODUCTION INC	EDDY	S:11, T:17S, R:31E	TEXMACK 11 FEDERAL	002	6/15/1998			No	link	12,350	G	Active	TEMP1947778330
30-015-29370	BURNS OPERATING	EDDY	S:10, T:17S, R:31E	ARCO 10 FEDERAL	001	5/27/1998			No	link		X	Cancelled	TEMP1977706666
30-015-29201	WISER OIL CO (THE)	EDDY	S:14, T:17S, R:31E	SKELLY UNIT	184	4/7/1998			No	link		PO	Unknown	TEMP901810824
30-015-29205	WISER OIL CO (THE)	EDDY	S:15, T:17S, R:31E	SKELLY UNIT	183	4/7/1998			No	link		PO	Unknown	TEMP170869110
30-015-05152	WISER OIL CO (THE)	EDDY	S:15, T:17S, R:31E	SKELLY UNIT	001	10/16/1997	0		No	link	3,692	G	Active	TEMP2023157060
30-015-22261	WISER OIL CO (THE)	EDDY	S:15, T:17S, R:31E	SKELLY UNIT	127	10/16/1997	0		No	link	2,503	I	Injection Well	TEMP1932191328
30-015-29762	WISER OIL CO (THE)	EDDY	S:22, T:17S, R:31E	SKELLY UNIT	213	7/29/1997			No	link	3,950	O	Pumping	TEMP110196802
30-015-05148	WISER OIL CO (THE)	EDDY	S:14, T:17S, R:31E	SKELLY UNIT	103	7/22/1997	0		No	link	0	I	Injection Well	TEMP882761320
30-015-20406	WISER OIL CO (THE)	EDDY	S:15, T:17S, R:31E	SKELLY UNIT	108	7/22/1997	0		No	link	3,804	I	Injection Well	TEMP1013327471
30-015-05153	WISER OIL CO (THE)	EDDY	S:15, T:17S, R:31E	SKELLY UNIT	017	6/18/1997	0		No	link	0	I	Injection Well	TEMP1753832830
30-015-20366	WISER OIL CO (THE)	EDDY	S:15, T:17S, R:31E	SKELLY UNIT	106	6/10/1997	0		No	link	3,651	PI	Injection Well	TEMP452348250
30-015-05146	WISER OIL CO (THE)	EDDY	S:14, T:17S, R:31E	SKELLY UNIT	104	6/6/1997	0		No	link	3,831	I	Injection Well	TEMP816199761
30-015-05140	WISER OIL CO (THE)	EDDY	S:14, T:17S, R:31E	SKELLY UNIT	033	6/2/1997	0		No	link	3,840	I	Injection Well	TEMP1190560440
30-015-05154	WISER OIL CO (THE)	EDDY	S:15, T:17S, R:31E	SKELLY UNIT	018	6/2/1997	0		No	link	0	G	Active	TEMP1779226258
30-015-24011	MACK ENERGY CORP	EDDY	S:16, T:17S, R:31E	CHOCTAW STATE	001	6/1/1997	0		No	link	3,600	O	Active	TEMP1673703008
30-015-05161	WISER OIL CO (THE)	EDDY	S:15, T:17S, R:31E	SKELLY UNIT	020	5/20/1997	0		No	link	0	G	Active	TEMP724644847
30-015-20468	WISER OIL CO (THE)	EDDY	S:15, T:17S, R:31E	SKELLY UNIT	109	5/14/1997	0		No	link	3,920	I	Injection Well	TEMP1891155895
30-015-29606	MACK ENERGY CORP	EDDY	S:16, T:17S, R:31E	WILLOW STATE	003	5/14/1997			No	link	5,507	O	Pumping	TEMP105015751
30-015-05156	WISER OIL CO (THE)	EDDY	S:15, T:17S, R:31E	SKELLY UNIT	028	4/29/1997	0		No	link	0	I	Injection Well	TEMP1536449702
30-015-05341	WISER OIL CO (THE)	EDDY	S:21, T:17S, R:31E	SKELLY UNIT	066	4/28/1997	0		No	link	0	I	Injection Well	TEMP1694242723
30-015-05145	WISER OIL CO (THE)	EDDY	S:14, T:17S, R:31E	SKELLY UNIT	023	4/24/1997	0		No	link	3,860	I	Pumping	TEMP1085139242
30-015-05159	WISER OIL CO (THE)	EDDY	S:15, T:17S, R:31E	SKELLY UNIT	027	4/24/1997	0		No	link	0	I	Pumping	TEMP1414099551
	WISER OIL CO			SKELLY										

30-015-05160	(THE)	EDDY	S 15, T.17S, R 31E	UNIT	025	4/24/1997	0		No	link	0	G	Active	TEMP1440262477
30-015-05343	WISER OIL CO (THE)	EDDY	S.22, T.17S, R.31E	SKELLY UNIT	041	4/24/1997	0		No	link	3,818	I	Injection Well	TEMP1018638979
30-015-29540	WISER OIL CO (THE)	EDDY	S.14, T.17S, R.31E	SKELLY UNIT	214	4/24/1997			No	link	3,950	O	Active	TEMP422890388
30-015-29541	WISER OIL CO (THE)	EDDY	S.14, T.17S, R 31E	SKELLY UNIT	215	4/24/1997			No	link	4,000	O	Pumping	TEMP394803719
30-015-05320	WISER OIL CO (THE)	EDDY	S:21, T.17S, R.31E	SKELLY UNIT	059	4/17/1997	0		No	link	3,654	I	Injection Well	TEMP1429150731
30-015-10500	WISER OIL CO (THE)	EDDY	S 22, T.17S, R.31E	SKELLY UNIT	043	4/11/1997	0		No	link	0	G	Active	TEMP987305513
30-015-29495	MACK ENERGY CORP	EDDY	S.16, T 17S, R.31E	WILLOW STATE	005	4/10/1997			No	link	8,700	O	Pumping	TEMP1478656694
30-015-05361	WISER OIL CO (THE)	EDDY	S:23, T 17S, R 31E	SKELLY UNIT	039	3/28/1997	0		No	link	3,841	G	Active	TEMP1715402029
30-015-05364	WISER OIL CO (THE)	EDDY	S:23, T:17S, R 31E	SKELLY UNIT	047	3/28/1997	0		No	link	3,822	I	Injection Well	TEMP1897773008
30-015-05151	WISER OIL CO (THE)	EDDY	S.15, T:17S, R 31E	SKELLY UNIT	029	3/19/1997	0		No	link	3,717	G	Active	TEMP1915042619
30-015-05358	WISER OIL CO (THE)	EDDY	S:22, T.17S, R.31E	SKELLY UNIT	101	3/3/1997	0		No	link	3,725	I	Injection Well	TEMP1533433007
30-015-05346	WISER OIL CO (THE)	EDDY	S:22, T.17S, R 31E	SKELLY UNIT	045	2/7/1997	0		No	link	3,804	I	Injection Well	TEMP893210837
30-015-26098	MARBOB ENERGY CORP	EDDY	S 16, T.17S, R.31E	FORAN STATE	001	2/1/1997			No	link	3,832	O	Pumping	TEMP875302783
30-015-29312	WISER OIL CO (THE)	EDDY	S:15, T 17S, R.31E	SKELLY UNIT	191	12/20/1996			No	link	3,900	O	Pumping	TEMP2116590270
30-015-29313	WISER OIL CO (THE)	EDDY	S 15, T.17S, R.31E	SKELLY UNIT	192	12/20/1996			No	link	3,950	O	Pumping	TEMP1847650789
30-015-29216	WISER OIL CO (THE)	EDDY	S.14, T.17S, R.31E	SKELLY UNIT	193	10/9/1996			No	link	4,100	O	Pumping	TEMP982977518
30-015-29203	WISER OIL CO (THE)	EDDY	S.15, T.17S, R.31E	SKELLY UNIT	180	10/4/1996			No	link	3,950	O	Active	TEMP1158053591
30-015-29204	WISER OIL CO (THE)	EDDY	S 15, T.17S, R 31E	SKELLY UNIT	182	10/4/1996			No	link	3,950	O	Pumping	TEMP136626457
30-015-29206	WISER OIL CO (THE)	EDDY	S.15, T.17S, R.31E	SKELLY UNIT	189	10/4/1996			No	link	3,925	O	Pumping	TEMP277059806
30-015-29207	WISER OIL CO (THE)	EDDY	S.15, T.17S, R.31E	SKELLY UNIT	190	10/4/1996			No	link	3,900	O	Pumping	TEMP78063429
30-015-29208	WISER OIL CO (THE)	EDDY	S:22, T 17S, R.31E	SKELLY UNIT	224	10/4/1996			No	link	4,000	O	Shut-in	TEMP85070105
30-015-29182	WISER OIL CO (THE)	EDDY	S.22, T.17S, R.31E	SKELLY UNIT	226	9/24/1996			No	link	4,000	O	Pumping	TEMP1321449281
30-015-29092	WISER OIL CO (THE)	EDDY	S:15, T 17S, R.31E	SKELLY UNIT	211	8/7/1996	4,800		No	link	4,000	O	Pumping	TEMP161061922
30-015-29092	WISER OIL CO (THE)	EDDY	S:15, T 17S, R 31E	SKELLY UNIT	211	7/31/1996			No	link	4,000	O	Pumping	TEMP352515556
30-015-29062	WISER OIL CO (THE)	EDDY	S.14, T:17S, R 31E	SKELLY UNIT	202	7/25/1996			No	link	4,050	O	Pumping	TEMP194550400
30-015-29031	WISER OIL CO (THE)	EDDY	S:22, T:17S, R.31E	SKELLY UNIT	212	7/2/1996			No	link	4,060	O	Pumping	TEMP819397938
30-015-29032	WISER OIL CO (THE)	EDDY	S.23, T.17S, R.31E	SKELLY UNIT	240	7/2/1996			No	link	4,050	O	Active	TEMP692815550
30-015-29033	WISER OIL CO (THE)	EDDY	S:23, T:17S, R 31E	SKELLY UNIT	241	7/2/1996			No	link	4,000	O	Pumping	TEMP1048323534
	WISER OIL CO			SKELLY										

30-015-29013	(THE)	EDDY	S:15, T:17S, R:31E	UNIT	198	6/21/1996			No	link	4,000	O	Pumping	TEMP1740351818
30-015-28998	WISER OIL CO (THE)	EDDY	S:15, T:17S, R:31E	SKELLY UNIT	200	6/5/1996			No	link	4,000	O	Pumping	TEMP1085893939
30-015-28964	WISER OIL CO (THE)	EDDY	S:21, T:17S, R:31E	SKELLY UNIT	223	5/20/1996	4,800		No	link	3,982	O	Pumping	TEMP64905345
30-015-28972	WISER OIL CO (THE)	EDDY	S:15, T:17S, R:31E	SKELLY UNIT	199	5/9/1996			No	link	4,000	O	Pumping	TEMP855029275
30-015-28973	WISER OIL CO (THE)	EDDY	S:22, T:17S, R:31E	SKELLY UNIT	225	5/9/1996			No	link	4,000	O	Pumping	TEMP593784772
30-015-28965	WISER OIL CO (THE)	EDDY	S:15, T:17S, R:31E	SKELLY UNIT	181	5/2/1996			No	link	3,950	PO	Shut-in	TEMP26430455
30-015-28947	WISER OIL CO (THE)	EDDY	S:14, T:17S, R:31E	SKELLY UNIT	201	4/24/1996			No	link	4,050	O	Pumping	TEMP283458045
30-015-28948	WISER OIL CO (THE)	EDDY	S:22, T:17S, R:31E	SKELLY UNIT	227	4/24/1996			No	link	3,950	O	Pumping	TEMP552782275
30-015-28949	WISER OIL CO (THE)	EDDY	S:23, T:17S, R:31E	SKELLY UNIT	228	4/24/1996			No	link	4,005	O	Active	TEMP524695605
30-015-28964	WISER OIL CO (THE)	EDDY	S:21, T:17S, R:31E	SKELLY UNIT	223	3/31/1996			No	link	3,982	O	Pumping	TEMP599845241
30-015-05143	WISER OIL CO (THE)	EDDY	S:14, T:17S, R:31E	SKELLY UNIT	034	9/1/1995	0		No	link	0	G	Flowing	TEMP947783884
30-015-05144	WISER OIL CO (THE)	EDDY	S:14, T:17S, R:31E	SKELLY UNIT	024	9/1/1995	0		No	link	0	I	Injection Well	TEMP1058976317
30-015-05149	WISER OIL CO (THE)	EDDY	S:14, T:17S, R:31E	SKELLY UNIT	105	9/1/1995	0		No	link	0	I	Injection Well	TEMP595353892
30-015-05150	WISER OIL CO (THE)	EDDY	S:15, T:17S, R:31E	SKELLY UNIT	031	9/1/1995	0		No	link	3,800	O	Shut-in	TEMP694619108
30-015-05155	WISER OIL CO (THE)	EDDY	S:15, T:17S, R:31E	SKELLY UNIT	019	9/1/1995	0		No	link	0	PI	Injection Well	TEMP1903884901
30-015-05157	WISER OIL CO (THE)	EDDY	S:15, T:17S, R:31E	SKELLY UNIT	026	9/1/1995	0		No	link	0	G	Active	TEMP1656876107
30-015-05158	WISER OIL CO (THE)	EDDY	S:15, T:17S, R:31E	SKELLY UNIT	021	9/1/1995	0		No	link	0	G	Flowing	TEMP1683039033
30-015-05162	WISER OIL CO (THE)	EDDY	S:15, T:17S, R:31E	SKELLY UNIT	032	9/1/1995	0		No	link	0	I	Injection Well	TEMP750807772
30-015-05325	WISER OIL CO (THE)	EDDY	S:21, T:17S, R:31E	SKELLY UNIT	010	9/1/1995	0		No	link	2,247	G	Active	TEMP1102114166
30-015-05344	WISER OIL CO (THE)	EDDY	S:22, T:17S, R:31E	SKELLY UNIT	002	9/1/1995	0		No	link	0	O	Pumping	TEMP1143297622
30-015-05347	WISER OIL CO (THE)	EDDY	S:22, T:17S, R:31E	SKELLY UNIT	003	9/1/1995	0		No	link	12,384	O	Active	TEMP588104960
30-015-05354	WISER OIL CO (THE)	EDDY	S:22, T:17S, R:31E	SKELLY UNIT	044	9/1/1995	0		No	link	3,804	I	Shut-in	TEMP1632698223
30-015-05356	WISER OIL CO (THE)	EDDY	S:22, T:17S, R:31E	SKELLY UNIT	042	9/1/1995			No	link	2,165	I	Injection Well	TEMP1388382672
30-015-05357	WISER OIL CO (THE)	EDDY	S:22, T:17S, R:31E	SKELLY UNIT	046	9/1/1995	0		No	link	3,820	I	Injection Well	TEMP1426857562
30-015-05360	WISER OIL CO (THE)	EDDY	S:23, T:17S, R:31E	SKELLY UNIT	040	9/1/1995	0		No	link	3,827	G	Flowing	TEMP1274112248
30-015-05363	WISER OIL CO (THE)	EDDY	S:23, T:17S, R:31E	SKELLY UNIT	048	9/1/1995	0		No	link	3,857	I	Pumping	TEMP1907391731
30-015-10774	WISER OIL CO (THE)	EDDY	S:15, T:17S, R:31E	SKELLY UNIT	030	9/1/1995	0		No	link	3,906	G	Active	TEMP1343918721
30-015-21089	WISER OIL CO (THE)	EDDY	S:22, T:17S, R:31E	SKELLY UNIT	115	9/1/1995			No	link	3,910	O	Temporarily Abandoned	TEMP1615214312
	WISER OIL CO			SKELLY										

30-015-22253	(THE)	EDDY	S:23, T:17S, R:31E	UNIT	119	9/1/1995			No	link		PO	Temporarily Abandoned	TEMP1375895039
30-015-22254	WISER OIL CO (THE)	EDDY	S 14, T 17S, R:31E	SKELLY UNIT	120	9/1/1995	0		No	link	2,600	O	Pumping	TEMP1507094414
30-015-22258	WISER OIL CO (THE)	EDDY	S 22, T 17S, R:31E	SKELLY UNIT	124	9/1/1995	0		No	link	11,065	O	Active	TEMP1708267468
30-015-22259	WISER OIL CO (THE)	EDDY	S 22, T:17S, R:31E	SKELLY UNIT	125	9/1/1995	0		No	link	2,500	O	Active	TEMP1689414772
30-015-22260	WISER OIL CO (THE)	EDDY	S:15, T 17S, R:31E	SKELLY UNIT	126	9/1/1995	0		No	link	2,530	O	Active	TEMP1564371379
30-015-22262	WISER OIL CO (THE)	EDDY	S:22, T:17S, R:31E	SKELLY UNIT	128	9/1/1995	0		No	link	2,550	O	Active	TEMP1891792693
30-015-22263	WISER OIL CO (THE)	EDDY	S 21, T:17S, R:31E	SKELLY UNIT	129	9/1/1995	0		No	link	0	O	Active	TEMP1767134050
30-015-22483	WISER OIL CO (THE)	EDDY	S 15, T:17S, R:31E	SKELLY UNIT	150	9/1/1995	0		No	link	2,630	O	Pumping	TEMP1910984166
30-015-22520	WISER OIL CO (THE)	EDDY	S:23, T 17S, R:31E	SKELLY UNIT	146	9/1/1995	0		No	link	2,646	O	Pumping	TEMP534352601
30-015-25037	WISER OIL CO (THE)	EDDY	S:21, T:17S, R:31E	SKELLY UNIT	149	9/1/1995			No	link	3,900	PO	Active	TEMP24052966
30-015-25038	WISER OIL CO (THE)	EDDY	S 22, T:17S, R:31E	SKELLY UNIT	156	9/1/1995	0		No	link	3,685	O	Active	TEMP404184880
30-015-25039	WISER OIL CO (THE)	EDDY	S:22, T 17S, R:31E	SKELLY UNIT	157	9/1/1995			No	link	3,705	PO	Active	TEMP280680483
30-015-22537	STEVENS OPERATING CORPORATION or HANAGAN PETROLEUM CORP	EDDY	S:14, T:17S, R:31E	PRE-ONGARD WELL	156	1/1/1970			No	link		PO	Active Permit	TEMP966723674
30-015-26208	STEVENS OPERATING CORPORATION or HANAGAN PETROLEUM CORP	EDDY	S:10, T:17S, R:31E	PRE-ONGARD WELL	048	1/1/1970			No	link		PO	Active Permit	TEMP1177388357

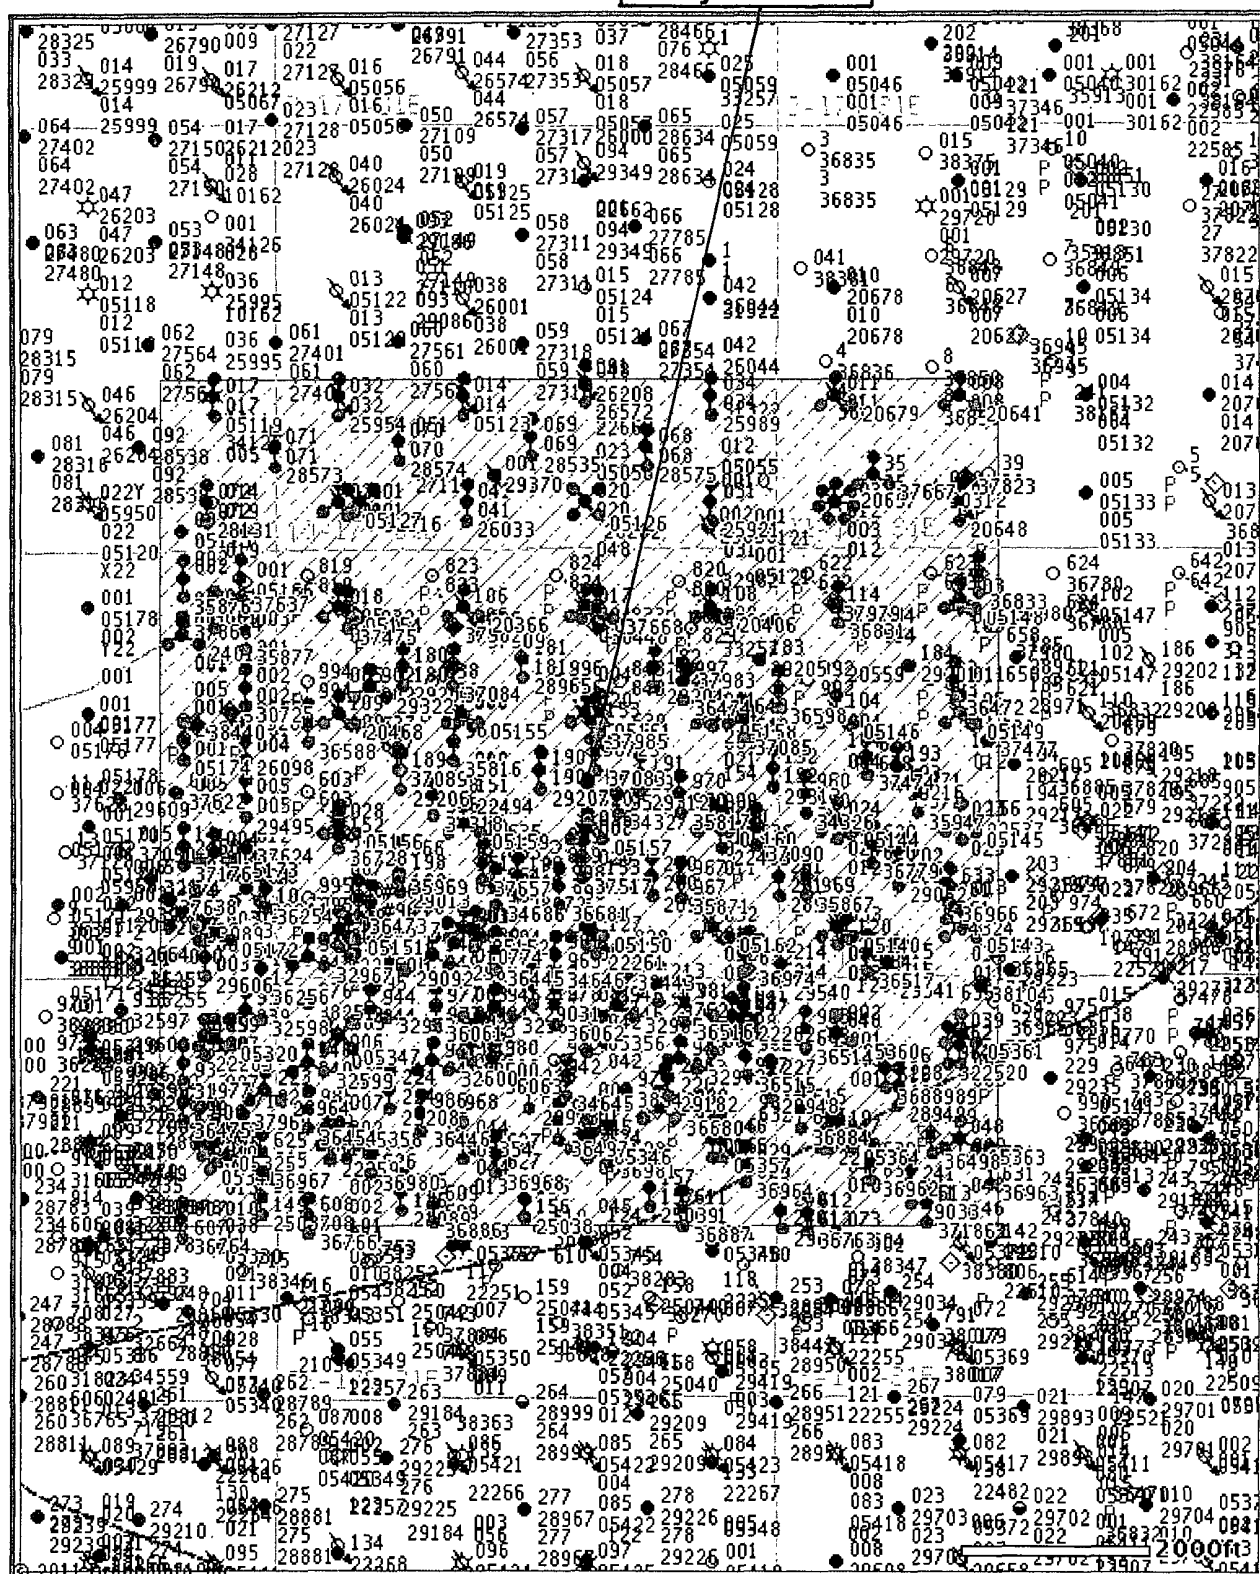

<http://drillinginfo.com/mapPrint.do?action=submit&ms=zM9C1r71CEmBIEpFP7EIPBiHS...> 4/4/2011