

WELL NAME: Jackson GM # 1

FIELD: Eagle Creek Atoka Morrow

LOCATION: 660' FSL & 1,650' FWL of Section 24-17S-25E Eddy Co., NM

GL: 3,468' ZERO: 16' KB: 3,484'

SPUD DATE: 08/28/76 COMPLETION DATE: 11/03/76

COMMENTS: API No.: 30-015-21896

Plunger lift equipment in hole ran in May of 2001


CASING PROGRAM

13-3/8" 48# H-40	318'
8-5/8" 24# K-55	1,245'
Top	
4-1/2" 11.6# K-55 LT&C 1,520'	
4-1/2" 10.5# K-55 ST&C 6,283'	
4-1/2" 11.6# K-55 LT&C 574'	8,377'
Bottom	
2-3/8" EUE	8,049'

After

TOPS

Grayburg	817'
San Andres	2,219'
Abo	4,160'
Wolfcamp	5,375'
Penn	6,528'
Canyon	7,209'
Strawn	7,426'
Atoka	7,831'
Morrow	8,111'
Chester	8,286'

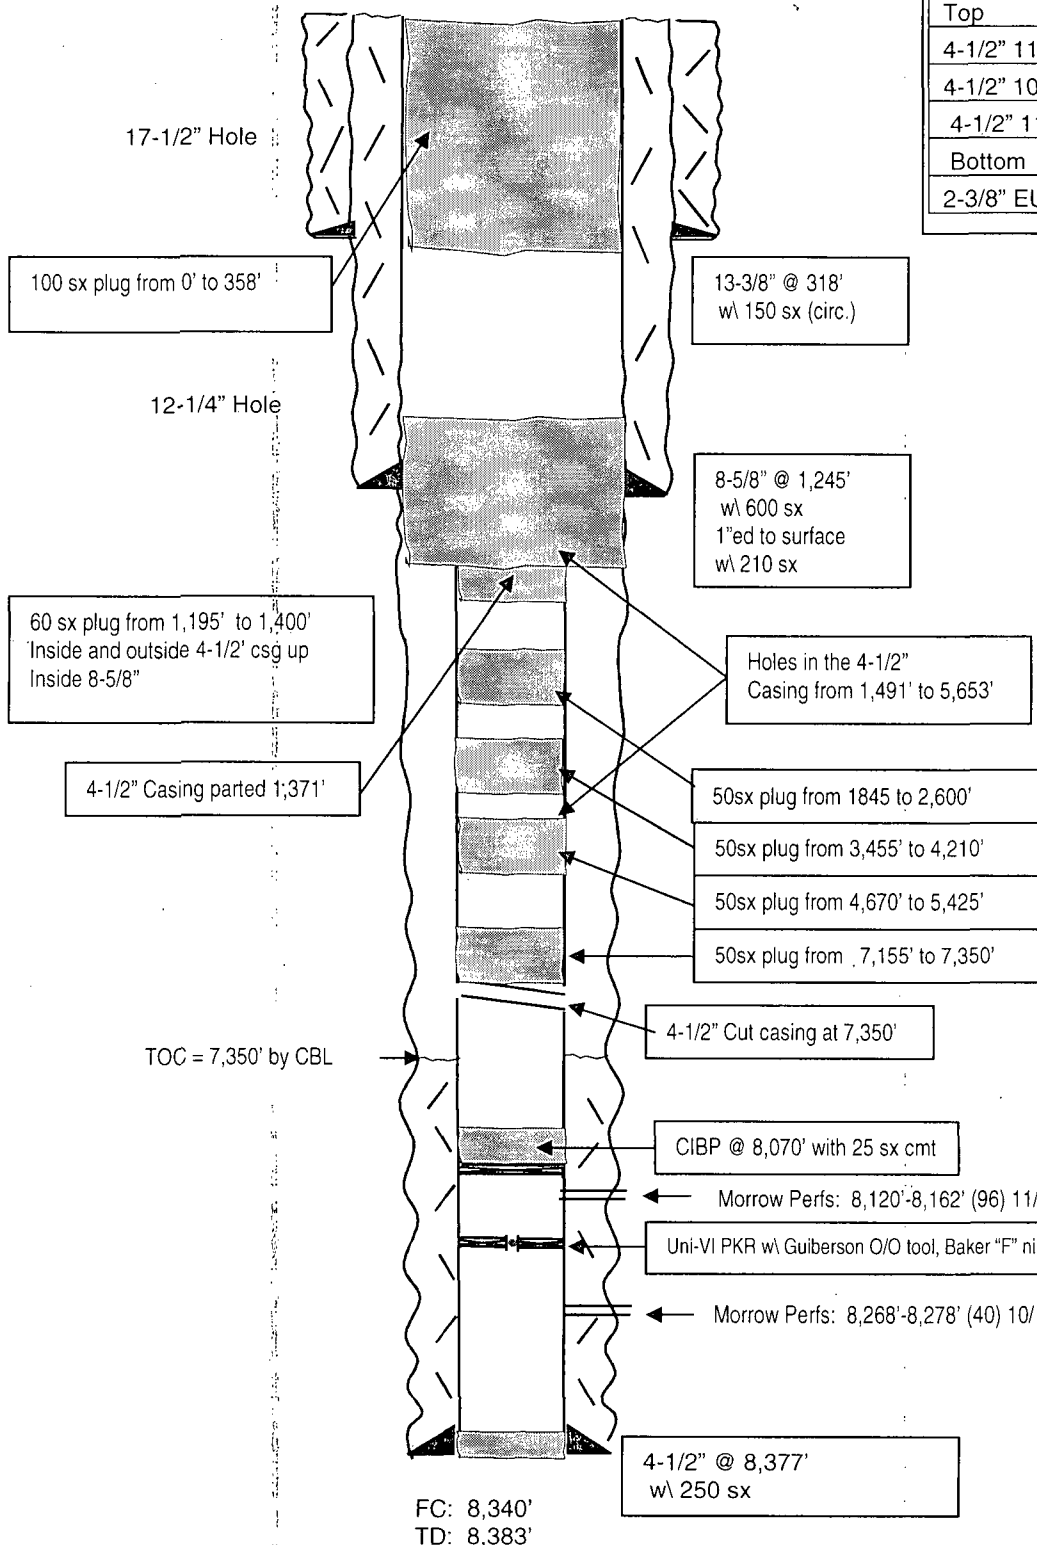

3/24/2014
Accepted for record
NMSCD
chg on P/A due to
Rusted Casing

Not to Scale

03/24/14

JMH