

District I
1625 N. French Dr., Hobbs, NM 88240
Phone: (575) 393-6161 Fax: (575) 393-0720
District II
811 S. First St., Artesia, NM 88210
Phone: (575) 748-1283 Fax: (575) 748-9720
District III
1000 Rio Brazos Road, Aztec, NM 87410
Phone: (505) 334-6178 Fax: (505) 334-6170
District IV
1220 S. St. Francis Dr., Santa Fe, NM 87505
Phone: (505) 476-3460 Fax: (505) 476-3462

State of New Mexico
Energy, Minerals & Natural Resources Department
OIL CONSERVATION DIVISION
1220 South St. Francis Dr.
Santa Fe, NM 87505

Form C-102
Revised August 1, 2011
Submit one copy to appropriate
District Office

☐ AMENDED REPORT

WELL LOCATION AND ACREAGE DEDICATION PLAT

1 API Number 30015- 42919		2 Pool Code 98018		3 Pool Name WC-015 G-04-SZ62728A; BONE SPRING	
4 Property Code 314120		5 Property Name ROBINSON 36 STATE			6 Well Number 1H
7 GRID NO. 215099		8 Operator Name CIMAREX ENERGY COMPANY			9 Elevation 3324'
10 Surface Location					
UL or lot no. 4	Section 36	Township 26S	Range 26E	Lot Idn	Feet from the 500
				North/South line SOUTH	Feet from the 210
				East/West line WEST	County EDDY
11 Bottom Hole Location If Different From Surface					
UL or lot no. 1	Section 36	Township 26S	Range 26E	Lot Idn	Feet from the 500
				North/South line SOUTH	Feet from the 330
				East/West line EAST	County EDDY
12 Dedicated Acres 94.40		13 Joint or Infill		14 Consolidation Code	
				15 Order No.	

No allowable will be assigned to this completion until all interest have been consolidated or a non-standard unit has been approved by the division.

16 GEODETIC DATA NAD 83 GRID -- NM EAST SURFACE LOCATION N 364269.5 -- E 565948.2 LAT: 32.00143203' N LONG: 104.25393985' W BOTTOM HOLE N 364269.8 -- E 570746.7 LAT: 32.00142224' N LONG: 104.23845989' W LANDING POINT N 364269.5 -- E 566238.1 LAT: 32.00143150' N LONG: 104.25300461' W		CORNER DATA NAD 83 GRID -- NM EAST A: FOUND BRASS CAP "1941" N 363769.6 -- E 565738.5 B: FOUND BRASS CAP "1941" N 365886.7 -- E 565737.2 C: FOUND BRASS CAP "1941" N 365879.0 -- E 568404.2 D: FOUND BRASS CAP "1940" N 365866.1 -- E 571074.4 E: FOUND BRASS CAP "1940" N 363770.0 -- E 571077.3 F: FOUND BRASS CAP "1941" N 363769.7 -- E 568408.6		17 OPERATOR CERTIFICATION I hereby certify that the information contained herein is true and complete to the best of my knowledge and belief, and that this organization either owns a working interest or mineral interest in the land including the proposed bottom hole location or has a right to drill this well at this location pursuant to a contract with an owner of such a mineral or working interest, or to a voluntary pooling agreement or a compulsory pooling order heretofore entered by the division. Signature: <i>Terri Stathem</i> Date: 01-26-15 Printed Name: Terri Stathem E-mail Address: Tstathem@cimarex.com	
18 SURVEYOR CERTIFICATION I hereby certify that the well location shown on this plat was plotted from field notes of actual surveys made by me or under my supervision, and that the same is true and correct to the best of my belief. 1-15-2015 Date of Survey Signature and Seal of Professional Surveyor: <i>Robert M. Howett</i> 19680 Certificate Number		ROBERT M. HOWETT NEW MEXICO 19680 PROFESSIONAL SURVEYOR			

Drilling 12-1/4" hole
below 13 3/8" Casing

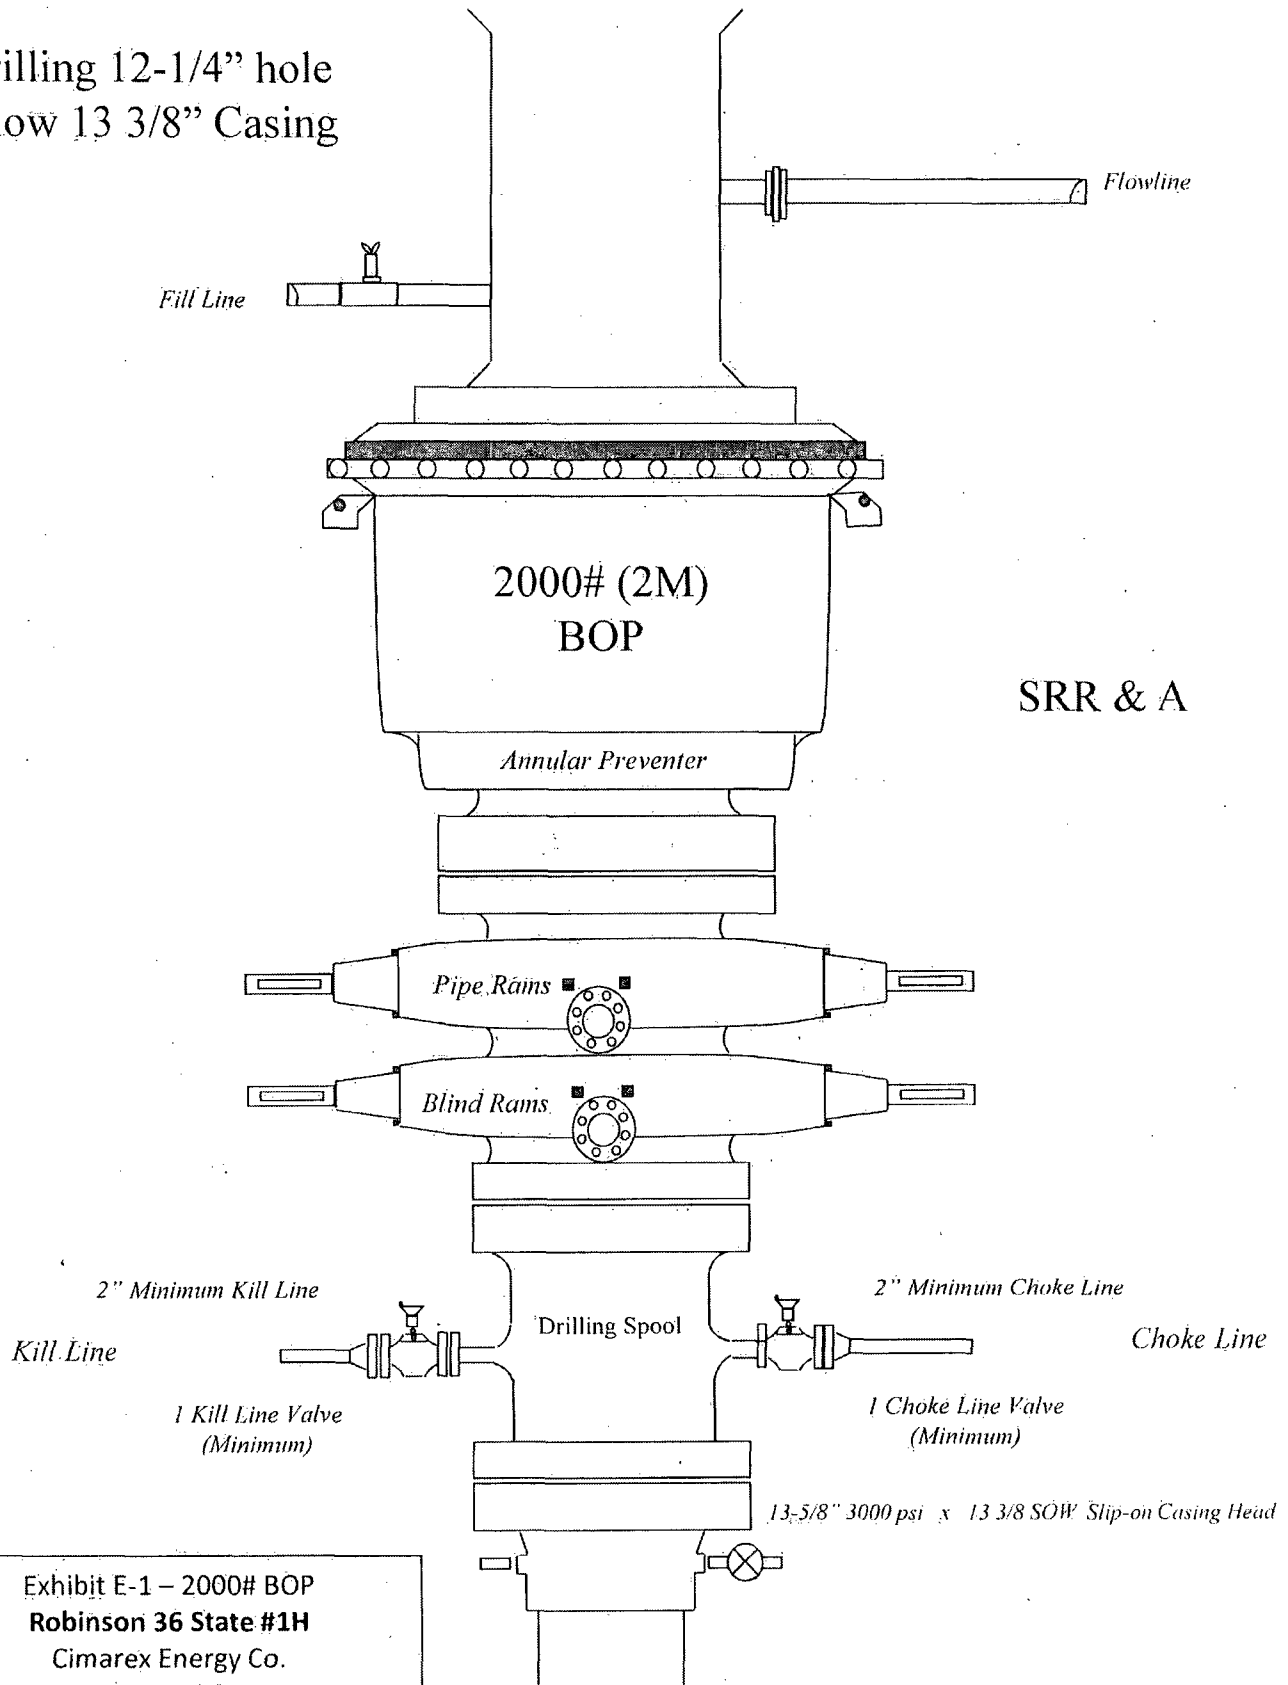


Exhibit E-1 – 2000# BOP
Robinson 36 State #1H
Cimarex Energy Co.
36-26S-26E
SHL 500 FSL & 210 FWL
BHL 500 FNL & 330 FEL
Eddy County, NM

Drilling 8-3/4" hole
below 9 5/8" Casing

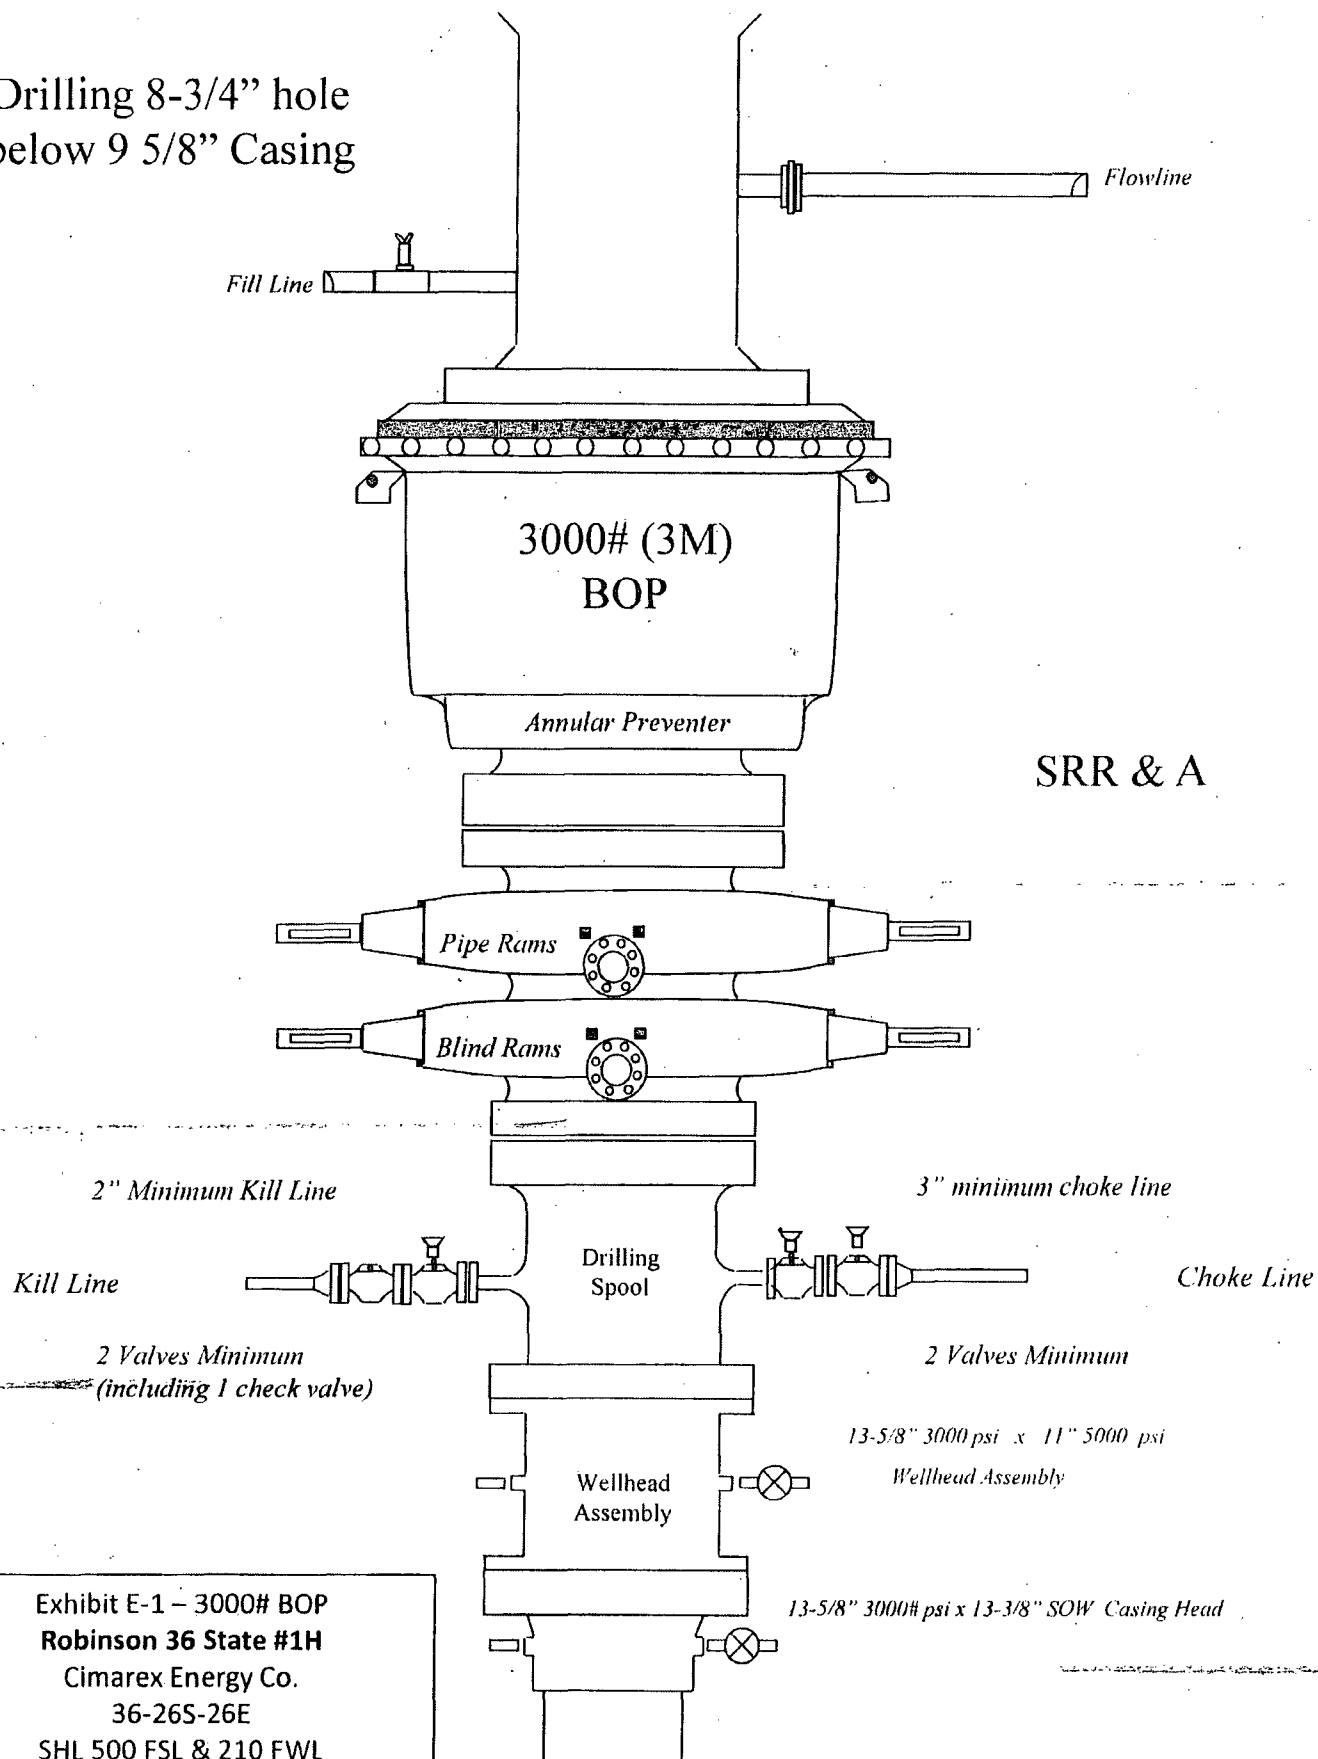


Exhibit E-1 – 3000# BOP
Robinson 36 State #1H
Cimarex Energy Co.
36-26S-26E
SHL 500 FSL & 210 FWL
BHL 500 FNL & 330 FEL
Eddy County, NM