

COG Operating LLC


COG Operating LLC

Lease & Well # Mesquite St #13

SPUD - 6/7/05

Elevation - 3630

KB -

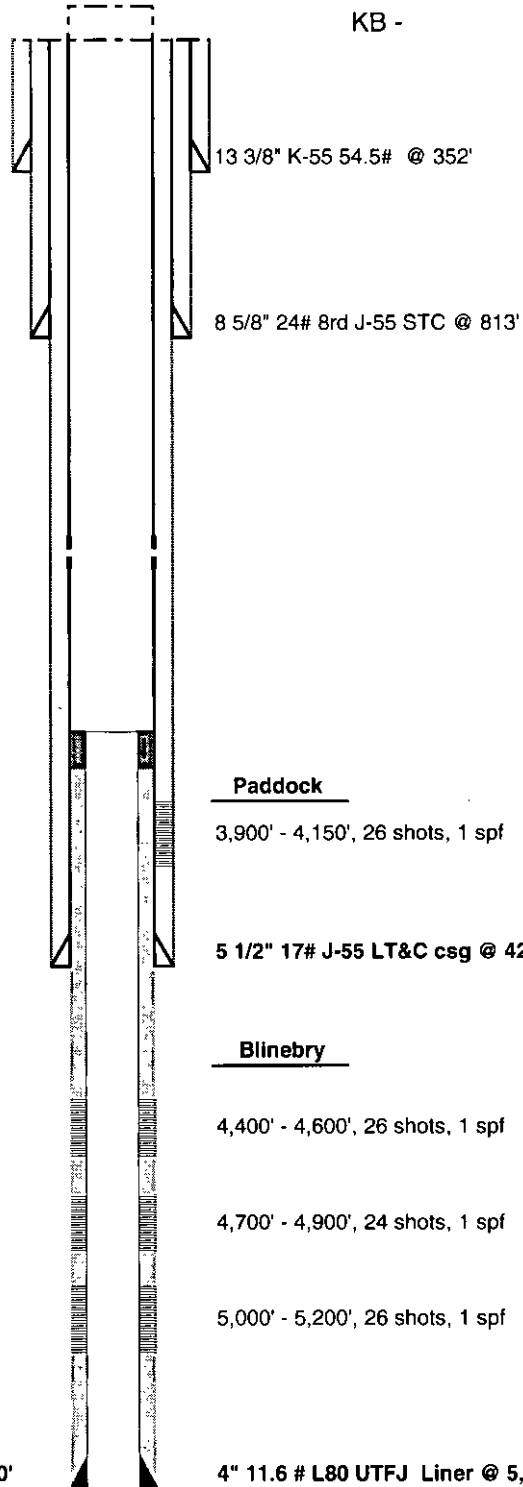

Top of 4" Liner @ 3,777 ft.

PBTD - 5,450'

4" 11.6 # L80 UTFJ Liner @ 5,496 ft.