

District I
1625 N. French Dr., Hobbs, NM 88240
Phone: (575) 393-6161 Fax: (575) 393-0720
District II
811 S. First St., Artesia, NM 88210
Phone: (575) 748-1283 Fax: (575) 748-9720
District III
1000 Rio Brazos Road, Aztec, NM 87410
Phone: (505) 334-6178 Fax: (505) 334-6170
District IV
1220 S. St. Francis Dr., Sante Fe, NM 87505
Phone: (505) 476-3460 Fax: (505) 476-3462

State of New Mexico
Energy, Minerals & Natural Resources
Department
OIL CONSERVATION DIVISION
1220 South St. Francis Dr.
Sante Fe, NM 87505

FORM C-102

Revised August 1, 2011

Submit one copy to appropriate

District Office

ARTESIA DISTRICT

SEP 29 2017

RECEIVED

☐ AMENDED REPORT

WELL LOCATION AND ACREAGE DEDICATION PLAT

¹ API Number 30-015-44082		² Pool Code 98220	³ Pool Name PURPLE SAGE;WOLFCAMP(GAS)
⁴ Property Code 317496	⁵ Property Name MICHAEL COLLINS 11-23S-27E RB		⁶ Well Number #208H
⁷ OGRID No. 228937	⁸ Operator Name MATADOR PRODUCTION COMPANY		⁹ Elevation 3099'

¹⁰Surface Location

UL or lot no.	Section	Township	Range	Lot Idn	Feet from the	North/South line	Feet from the	East/West line	County
P	11	23-S	27-E	-	188'	SOUTH	245'	EAST	EDDY

UL or lot no.	Section	Township	Range	Lot Idn	Feet from the	North/South line	Feet from the	East/West line	County
M	11	23-S	27-E	-	418'	SOUTH	241'	WEST	EDDY


¹² Dedicated Acres 323.35	¹³ Joint or Infill	¹⁴ Consolidation Code	¹⁵ Order No.
---	-------------------------------	----------------------------------	-------------------------

No allowable will be assigned to this completion until all interests have been consolidated or a non-standard unit has been approved by the division.

BOTTOM HOLE LOCATION NEW MEXICO EAST NAD 1927 X=551017 Y=477850 LAT.: N 32.3136191 LONG.: W 104.1681953 NAD 1983 X=592199 Y=477909 LAT.: N 32.3137384 LONG.: W 104.1686942 MD = 13971'	LAST TAKE POINT NEW MEXICO EAST NAD 1927 X=551192 Y=477840 LAT.: N 32.3135909 LONG.: W 104.1676275 NAD 1983 X=592375 Y=477899 LAT.: N 32.3137102 LONG.: W 104.1681264 MD = 13794'	FIRST TAKE POINT NEW MEXICO EAST NAD 1927 X=555530 Y=477872 LAT.: N 32.3136593 LONG.: W 104.1535860 NAD 1983 X=596713 Y=477931 LAT.: N 32.3137789 LONG.: W 104.1540843 MD = 9447'	PENETRATION POINT NEW MEXICO EAST NAD 1927 X=555709 Y=477871 LAT.: N 32.3136554 LONG.: W 104.1530060 NAD 1983 X=596892 Y=477930 LAT.: N 32.3137750 LONG.: W 104.1535044 MD = 9251'	17 OPERATOR CERTIFICATION I hereby certify that the information contained herein is true and complete to the best of my knowledge and belief, and that this organization either owns a working interest or unleased mineral interest in the land including the proposed bottom hole location or has a right to drill this well at this location pursuant to a contract with an owner of such a mineral or working interest, or to a voluntary pooling agreement or a compulsory pooling order heretofore entered by the division. <i>Sara Hartsfield</i> 9/21/17 Signature Date Sara Hartsfield Printed Name sarahartsfield@matadorresources.com E-mail Address
18 SURVEYOR CERTIFICATION I hereby certify that the well location shown on this plat was plotted from field notes of actual surveys made by me or under my supervision, and that the same is true to the best of my belief. 05/05/2017 Date of Survey MICHAEL BROWN Professional Surveyor 18329 Certificate Number				16 SURFACE LOCATION NEW MEXICO EAST NAD 1927 X=555843 Y=477640 LAT.: N 32.3130188 LONG.: W 104.1525736 NAD 1983 X=597026 Y=477699 LAT.: N 32.3131384 LONG.: W 104.1530719 ELEV = 3099'

SCALE: 1" = 1000'


SECTION 11, TOWNSHIP 23-S, RANGE 27-E, N.M.P.M.
EDDY COUNTY, NEW MEXICO

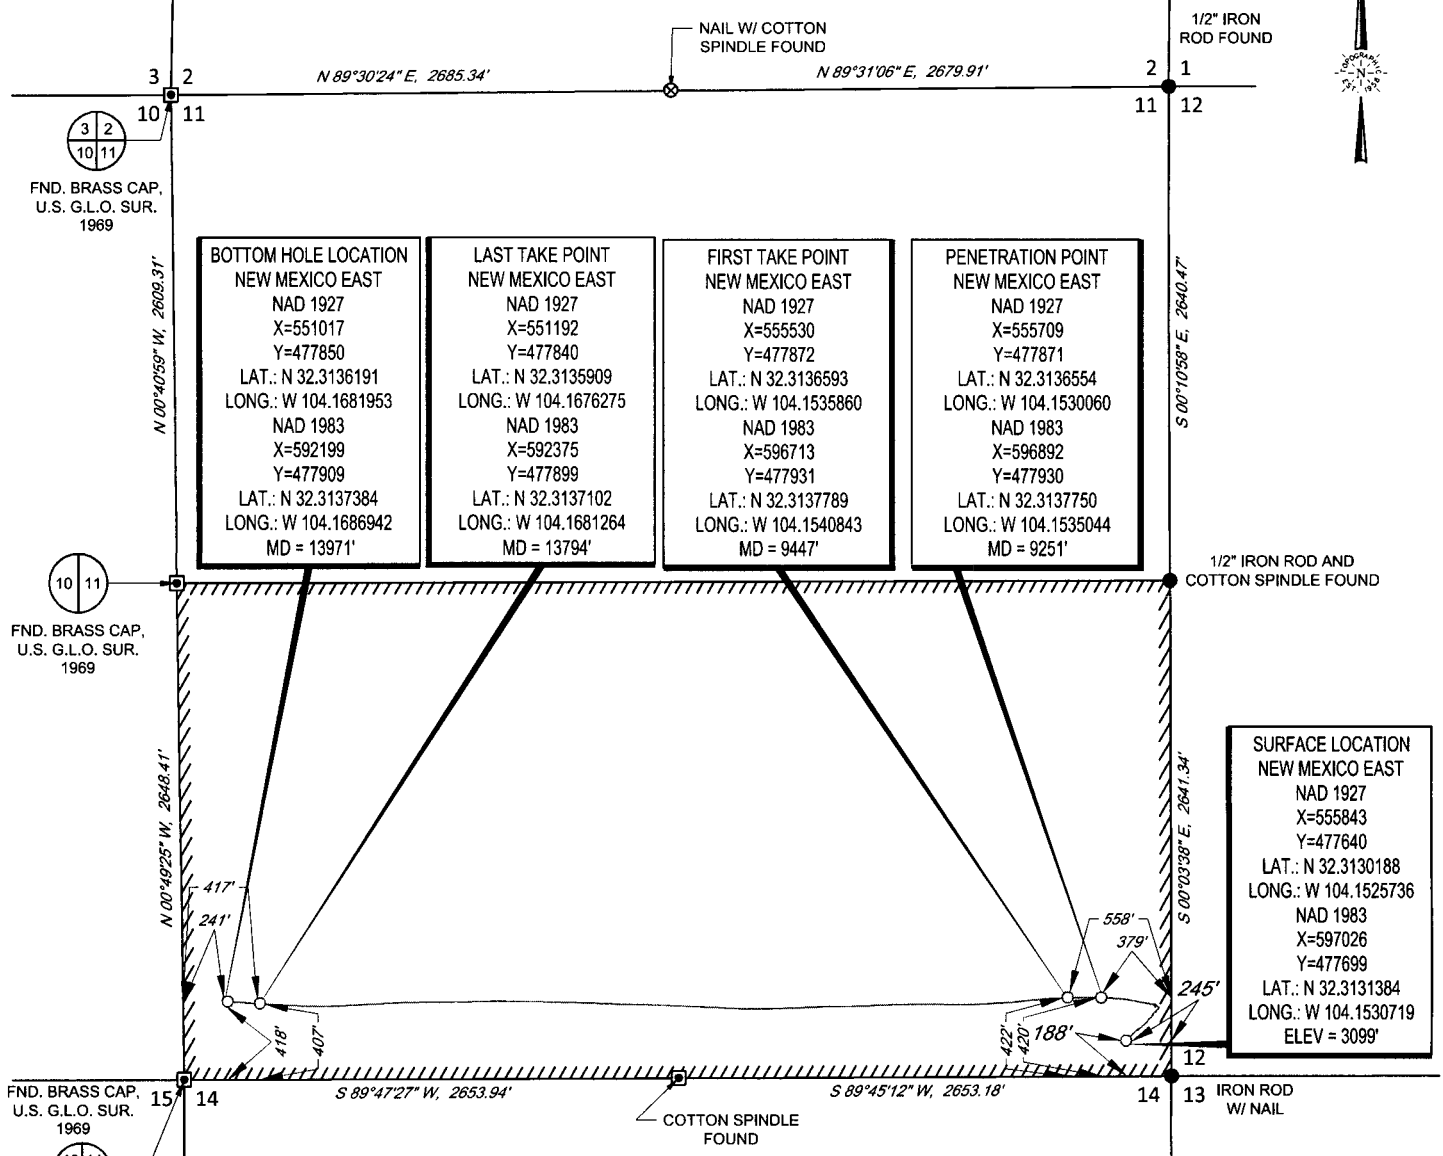

LEASE NAME & WELL NO.: MICHAEL COLLINS 11-23S-27E RB #208H
 SECTION 11 TWP 23-S RGE 27-E SURVEY N.M.P.M.
 COUNTY EDDY STATE NM ELEVATION 3099'
 DESCRIPTION 188' FSL & 245' FEL



TOPOGRAPHIC
 LOYALTY INNOVATION LEGACY
 1400 EVERMAN PARKWAY, Ste. 197 • FT. WORTH, TEXAS 76140
 TELEPHONE: (817) 744-7512 • FAX (817) 744-7548
 2903 NORTH BIG SPRING • MIDLAND, TEXAS 79705
 TELEPHONE: (432) 682-1653 OR (800) 767-1653 • FAX (432) 682-1743
 WWW.TOPOGRAPHIC.COM

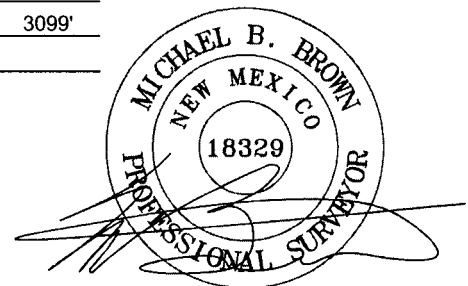

Michael Blake Brown, P.S. No. 18329
 SEPTEMBER 26, 2017

MICHAEL COLLINS 11-23S-27E RB #208H AS-DRILLED DATE: 09/26/17 FILE: AD_MICHAEL COLLINS_11-23S-27E_RB_208H DRAWN BY: MML SHEET: 1 OF 1	REVISION:

- NOTES:
1. ORIGINAL DOCUMENT SIZE: 8.5" X 11"
 2. ALL BEARINGS, DISTANCES, AND COORDINATE VALUES CONTAINED HEREIN ARE GRID BASED UPON THE NEW MEXICO STATE PLANE COORDINATE SYSTEM, EAST ZONE, U.S. SURVEY FEET, NORTH AMERICAN DATUM 1983.
 3. THIS WELL LOCATION SHOWN HEREON HAS BEEN SURVEYED ON THE GROUND UNDER MY SUPERVISION AND PREPARED ACCORDING TO THE EVIDENCE FOUND AT THE TIME OF SURVEY, AND DATA PROVIDED BY MATADOR PRODUCTION COMPANY. THIS CERTIFICATION IS MADE AND LIMITED TO THOSE PERSONS OR ENTITIES SHOWN ON THE FACE OF THIS PLAT AND IS NON-TRANSFERABLE. THIS SURVEY IS CERTIFIED FOR THIS TRANSACTION ONLY.