

Submit 1 Copy To Appropriate District Office  
 District I - (575) 393-6161  
 1625 N. French Dr., Hobbs, NM 88240  
 District II - (575) 748-1283  
 811 S. First St., Artesia, NM 88210  
 District III - (505) 334-6178  
 1000 Rio Brazos Rd., Aztec, NM 87410  
 District IV - (505) 476-3460  
 1220 S. St. Francis Dr., Santa Fe, NM 87505

State of New Mexico  
 Energy, Minerals and Natural Resources

Form C-103  
 Revised July 18, 2013

OIL CONSERVATION DIVISION  
 1220 South St. Francis Dr.  
 Santa Fe, NM 87505

SUNDRY NOTICES AND REPORTS ON WELLS (DO NOT USE THIS FORM FOR PROPOSALS TO DRILL OR TO DEEPEN OR PLUG BACK TO A DIFFERENT RESERVOIR. USE "APPLICATION FOR PERMIT" (FORM C-101) FOR SUCH PROPOSALS.)		WELL API NO. 30-015-44752
1. Type of Well: Oil Well <input type="checkbox"/> Gas Well <input checked="" type="checkbox"/> Other		5. Indicate Type of Lease STATE <input type="checkbox"/> FEE <input type="checkbox"/>
2. Name of Operator DEVON ENERGY PRODUCTION COMPANY, LP.		6. State Oil & Gas Lease No.
3. Address of Operator 333 WEST SHERIDAN AVENUE, OKC, OK 73102		7. Lease Name or Unit Agreement Name Spud Muffin 31-30 Com
4. Well Location Unit Letter <u>N</u> : <u>475</u> feet from the <u>South</u> line and <u>2375</u> feet from the <u>West</u> line Section <u>31</u> Township <u>23S</u> Range <u>29E</u> NMPM Eddy, County New Mexico		8. Well Number <u>733H</u>
11. Elevation (Show whether DR, RKB, RT, GR, etc.) 2959'		9. OGRID Number 6137
		10. Pool name or Wildcat 98220 PURPLE SAGE; WOLFCAMP

12. Check Appropriate Box to Indicate Nature of Notice, Report or Other Data

NOTICE OF INTENTION TO:		SUBSEQUENT REPORT OF:	
PERFORM REMEDIAL WORK <input type="checkbox"/>	PLUG AND ABANDON <input type="checkbox"/>	REMEDIAL WORK <input type="checkbox"/>	ALTERING CASING <input type="checkbox"/>
TEMPORARILY ABANDON <input type="checkbox"/>	CHANGE PLANS <input type="checkbox"/>	COMMENCE DRILLING OPNS. <input type="checkbox"/>	P AND A <input type="checkbox"/>
PULL OR ALTER CASING <input type="checkbox"/>	MULTIPLE COMPL <input type="checkbox"/>	CASING/CEMENT JOB <input type="checkbox"/>	
DOWNHOLE COMMINGLE <input type="checkbox"/>			
CLOSED-LOOP SYSTEM <input type="checkbox"/>			
OTHER: Change BHL <input checked="" type="checkbox"/>		OTHER: <input type="checkbox"/>	

13. Describe proposed or completed operations. (Clearly state all pertinent details, and give pertinent dates, including estimated date of starting any proposed work). SEE RULE 19.15.7.14 NMAC. For Multiple Completions: Attach wellbore diagram of proposed completion or recompletion.

**Devon Energy Production Company, LP Respectfully requests approval to change the Bottom Hole per the following:**

FROM   
 Sec. 30, T23S, R29E                      2630 FSL/1650 FWL

TO  
 Sec. 30, T23S, R29E                      230 FNL/1650 FWL

**NM OIL CONSERVATION  
 ARTESIA DISTRICT**

APR 03 2018

**RECEIVED**

ATTACHMENT: Revised C-102

20849 MD.                      10756 TUD

I hereby certify that the information above is true and complete to the best of my knowledge and belief.

SIGNATURE Erin Workman TITLE Regulatory Compliance Analyst DATE 03.26.18

Type or print name Erin Workman E-mail address: Erin.workman@dvn.com PHONE: (405)552-7970



**For State Use Only**

APPROVED BY: Raymond H. Jordan TITLE Geologist DATE 4-5-18  
 Conditions of Approval (if any):



SECTION 31, TOWNSHIP 23 SOUTH, RANGE 29 EAST, N.M.P.M.  
 EDDY COUNTY, STATE OF NEW MEXICO  
**SITE MAP**

NOTE: LATITUDE AND LONGITUDE COORDINATES ARE SHOWN USING THE NORTH AMERICAN DATUM OF 1983 (NAD83) LISTED NEW MEXICO STATE PLANE EAST COORDINATES ARE GRID (NAD83). BASIS OF BEARING AND DISTANCES USED ARE NEW MEXICO STATE PLANE EAST COORDINATES MODIFIED TO THE SURFACE. VERTICAL DATUM NAVD88.

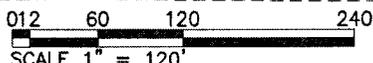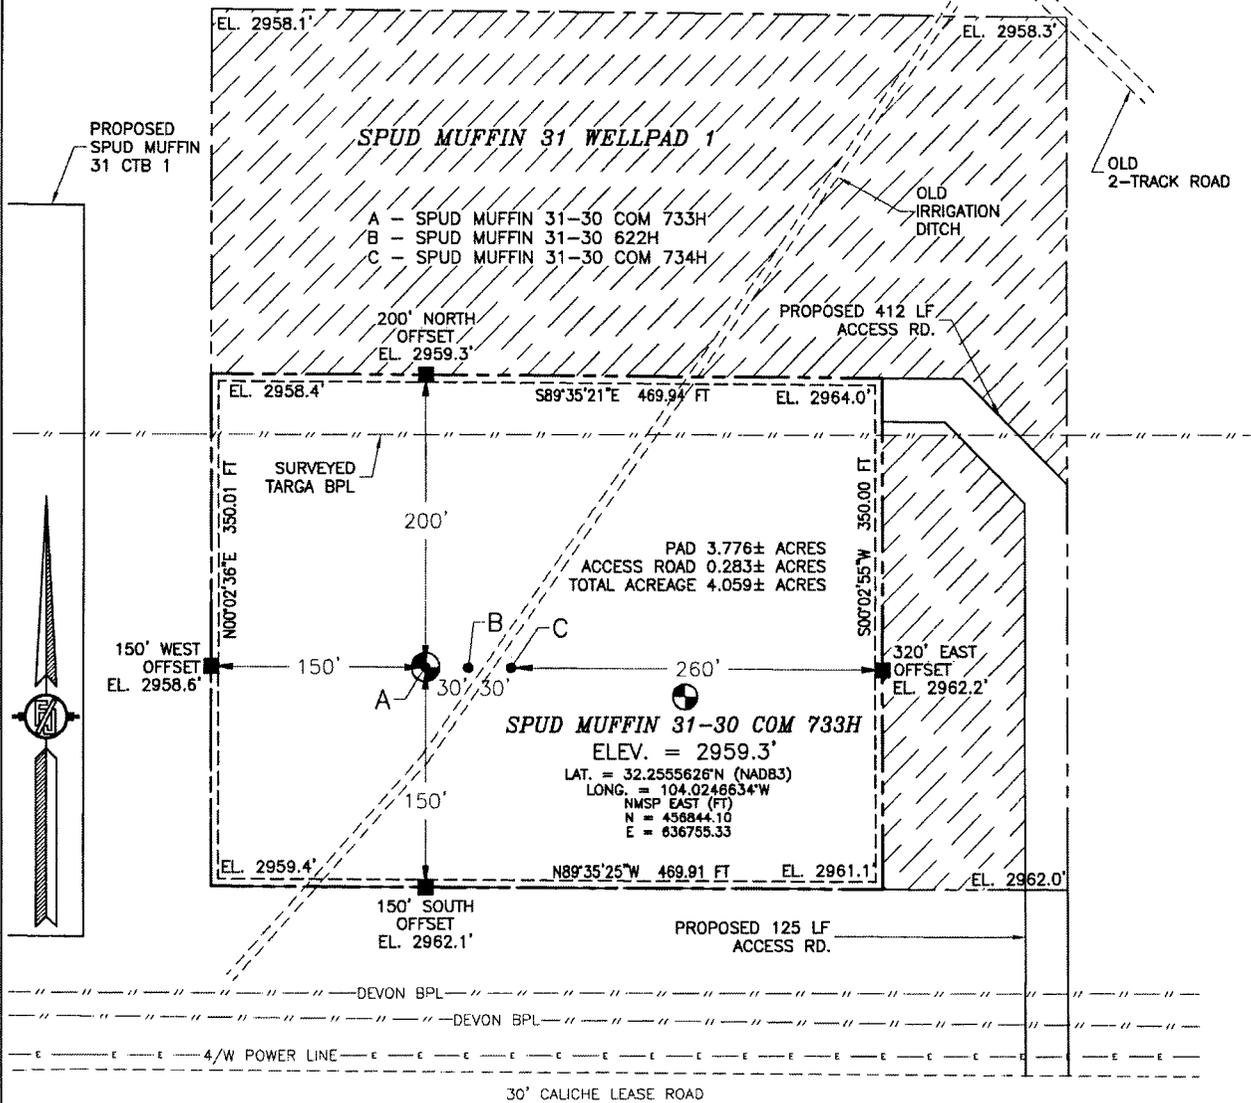

**DIRECTIONS TO LOCATION**  
 BEGINNING AT THE JUNCTION OF US 285 AND CR 720, GO EAST ON CR 720 0.8 OF A MILE TO HARRON ROAD ON THE LEFT. GO NORTH-NORTHEAST ON HARRON ROAD FOR 3.1 MILES TO A FORK IN THE ROAD. CONTINUE NORTH. LEFT ON SAID HARRON ROAD 230' TO A LEASE ROAD TO THE LEFT. GO NORTH 0.5 OF A MILE. GO EAST 1708' THEN NORTH-NORTHWEST-WEST 537' TO THE NORTHEAST PAD CORNER FOR THIS LOCATION.


**DEVON ENERGY PRODUCTION COMPANY, L.P.**  
**SPUD MUFFIN 31-30 COM 733H**  
 LOCATED 475 FT. FROM THE SOUTH LINE  
 AND 2375 FT. FROM THE WEST LINE OF  
 SECTION 31, TOWNSHIP 23 SOUTH,  
 RANGE 29 EAST, N.M.P.M.  
 EDDY COUNTY, STATE OF NEW MEXICO

MARCH 15, 2018

SURVEY NO. 5947A

MADRON SURVEYING, INC. 301 SOUTH CANAL (575) 234-3341 CARLSBAD, NEW MEXICO

SECTION 31, TOWNSHIP 23 SOUTH, RANGE 29 EAST, N.M.P.M.  
 EDDY COUNTY, STATE OF NEW MEXICO  
 INTERIM SITE BUILD PLAN

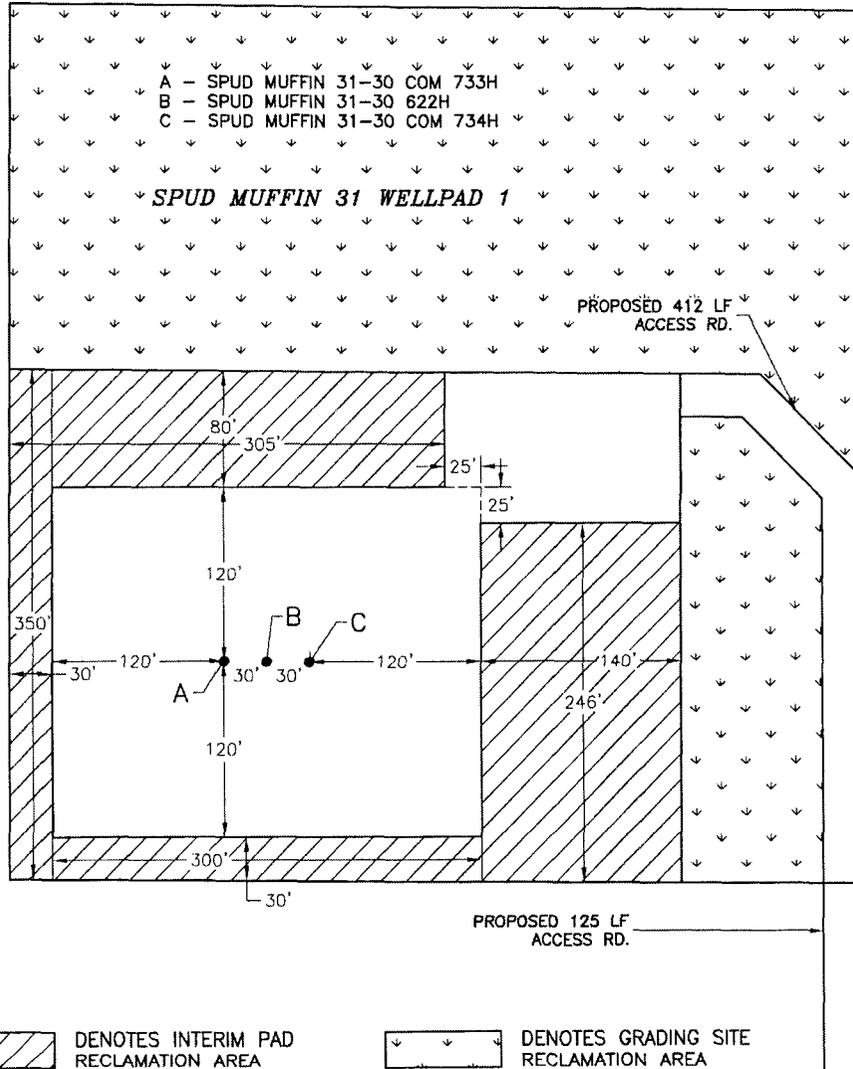

 DENOTES INTERIM PAD RECLAMATION AREA       DENOTES GRADING SITE RECLAMATION AREA

012    60    120    240  
 SCALE 1" = 120'

1.742± ACRES INTERIM PAD RECLAMATION AREA  
 4.203± ACRES GRADING SITE RECLAMATION AREA  
 2.318± ACRES NON-RECLAIMED AREA  
 8.263± ACRES SPUD MUFFIN 31 WELLPAD 1

DEVON ENERGY PRODUCTION COMPANY, L.P.  
**SPUD MUFFIN 31-30 COM 733H**  
 LOCATED 475 FT. FROM THE SOUTH LINE  
 AND 2375 FT. FROM THE WEST LINE OF  
 SECTION 31, TOWNSHIP 23 SOUTH,  
 RANGE 29 EAST, N.M.P.M.  
 EDDY COUNTY, STATE OF NEW MEXICO


MARCH 15, 2018

SURVEY NO. 5947A

MADRON SURVEYING, INC. 301 SOUTH CANAL (575) 234-3341 CARLSBAD, NEW MEXICO



SECTION 31, TOWNSHIP 23 SOUTH, RANGE 29 EAST, N.M.P.M.  
 EDDY COUNTY, STATE OF NEW MEXICO  
 VICINITY MAP

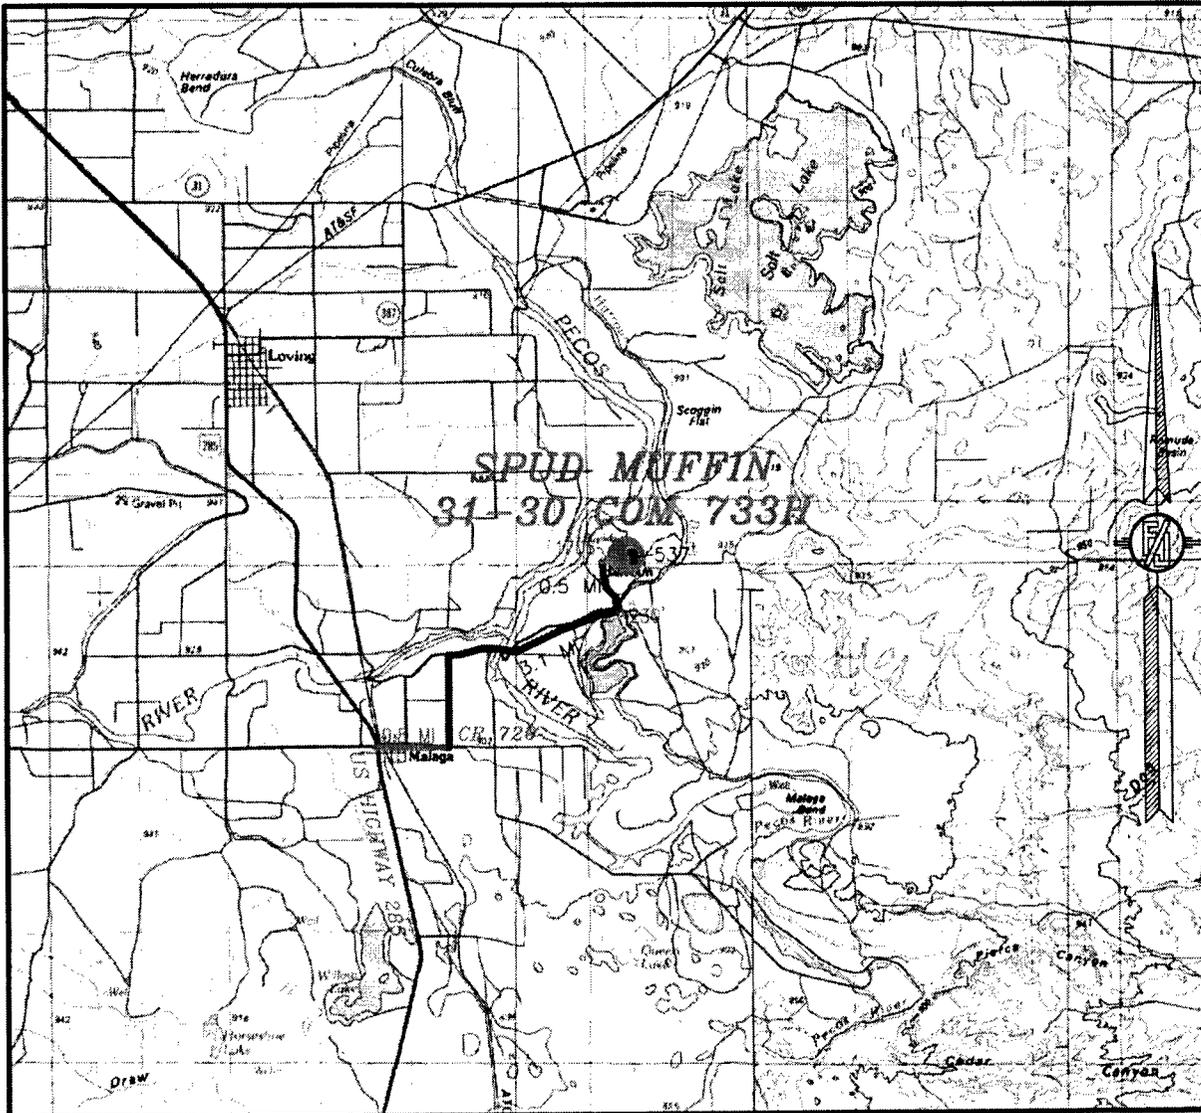

DISTANCES IN MILES

NOT TO SCALE

DEVON ENERGY PRODUCTION COMPANY, L.P.

**SPUD MUFFIN 31-30 COM 733H**

LOCATED 475 FT. FROM THE SOUTH LINE  
 AND 2375 FT. FROM THE WEST LINE OF

SECTION 31, TOWNSHIP 23 SOUTH,  
 RANGE 29 EAST, N.M.P.M.

EDDY COUNTY, STATE OF NEW MEXICO

**DIRECTIONS TO LOCATION**


BEGINNING AT THE JUNCTION OF US 285 AND CR 720, GO EAST ON CR 720  
 0.8 OF A MILE TO HARROUN ROAD ON THE LEFT. GO NORTH-NORTHEAST ON  
 HARROUN ROAD FOR 3.1 MILES TO A FORK IN THE ROAD. CONTINUE NORTH,  
 LEFT ON SAID HARROUN ROAD 230' TO A LEASE ROAD TO THE LEFT. GO  
 NORTH 0.5 OF A MILE. GO EAST 1708' THEN NORTH-NORTHWEST-WEST 537'  
 TO THE NORTHEAST PAD CORNER FOR THIS LOCATION.

MARCH 15, 2018

SURVEY NO. 5947A

MADRON SURVEYING, INC. 301 SOUTH CANAL CARLSBAD, NEW MEXICO  
 (575) 234-3341

SECTION 31, TOWNSHIP 23 SOUTH, RANGE 29 EAST, N.M.P.M.  
EDDY COUNTY, STATE OF NEW MEXICO  
AERIAL PHOTO

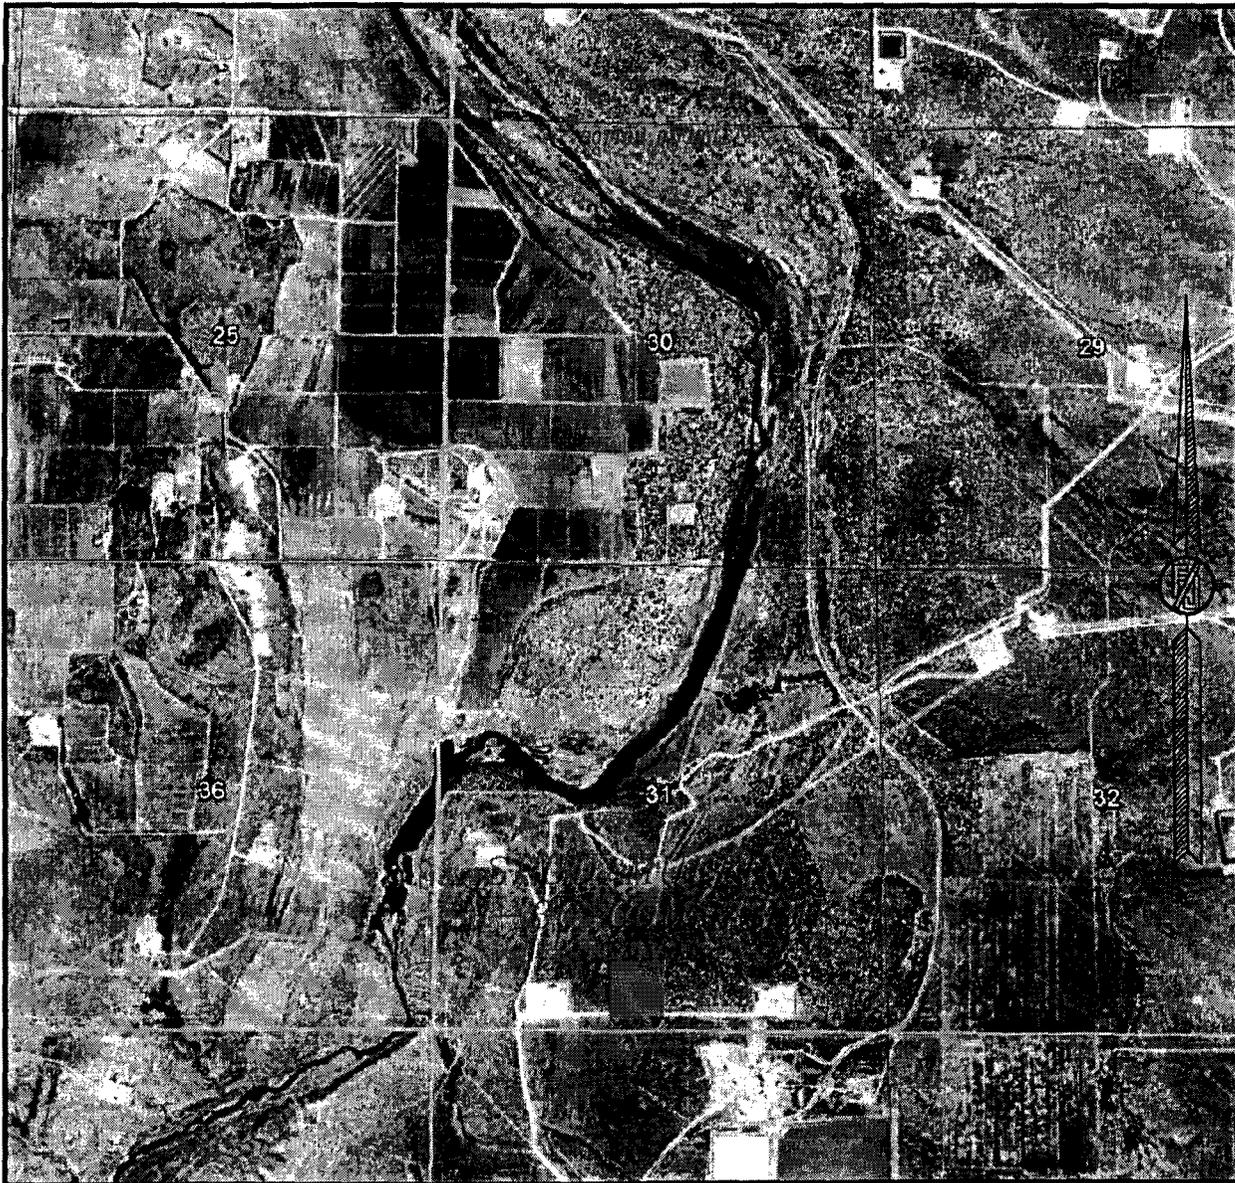

NOT TO SCALE  
AERIAL PHOTO:  
GOOGLE EARTH  
NOVEMBER 2017


DEVON ENERGY PRODUCTION COMPANY, L.P.  
SPUD MUFFIN 31-30 COM 733H  
LOCATED 475 FT. FROM THE SOUTH LINE  
AND 2375 FT. FROM THE WEST LINE OF  
SECTION 31, TOWNSHIP 23 SOUTH,  
RANGE 29 EAST, N.M.P.M.  
EDDY COUNTY, STATE OF NEW MEXICO

MARCH 15, 2018

SURVEY NO. 5947A

MADRON SURVEYING, INC. 301 SOUTH CANAL CARLSBAD, NEW MEXICO  
(575) 234-3341

SECTION 31, TOWNSHIP 23 SOUTH, RANGE 29 EAST, N.M.P.M.  
 EDDY COUNTY, STATE OF NEW MEXICO  
 ACCESS AERIAL ROUTE MAP

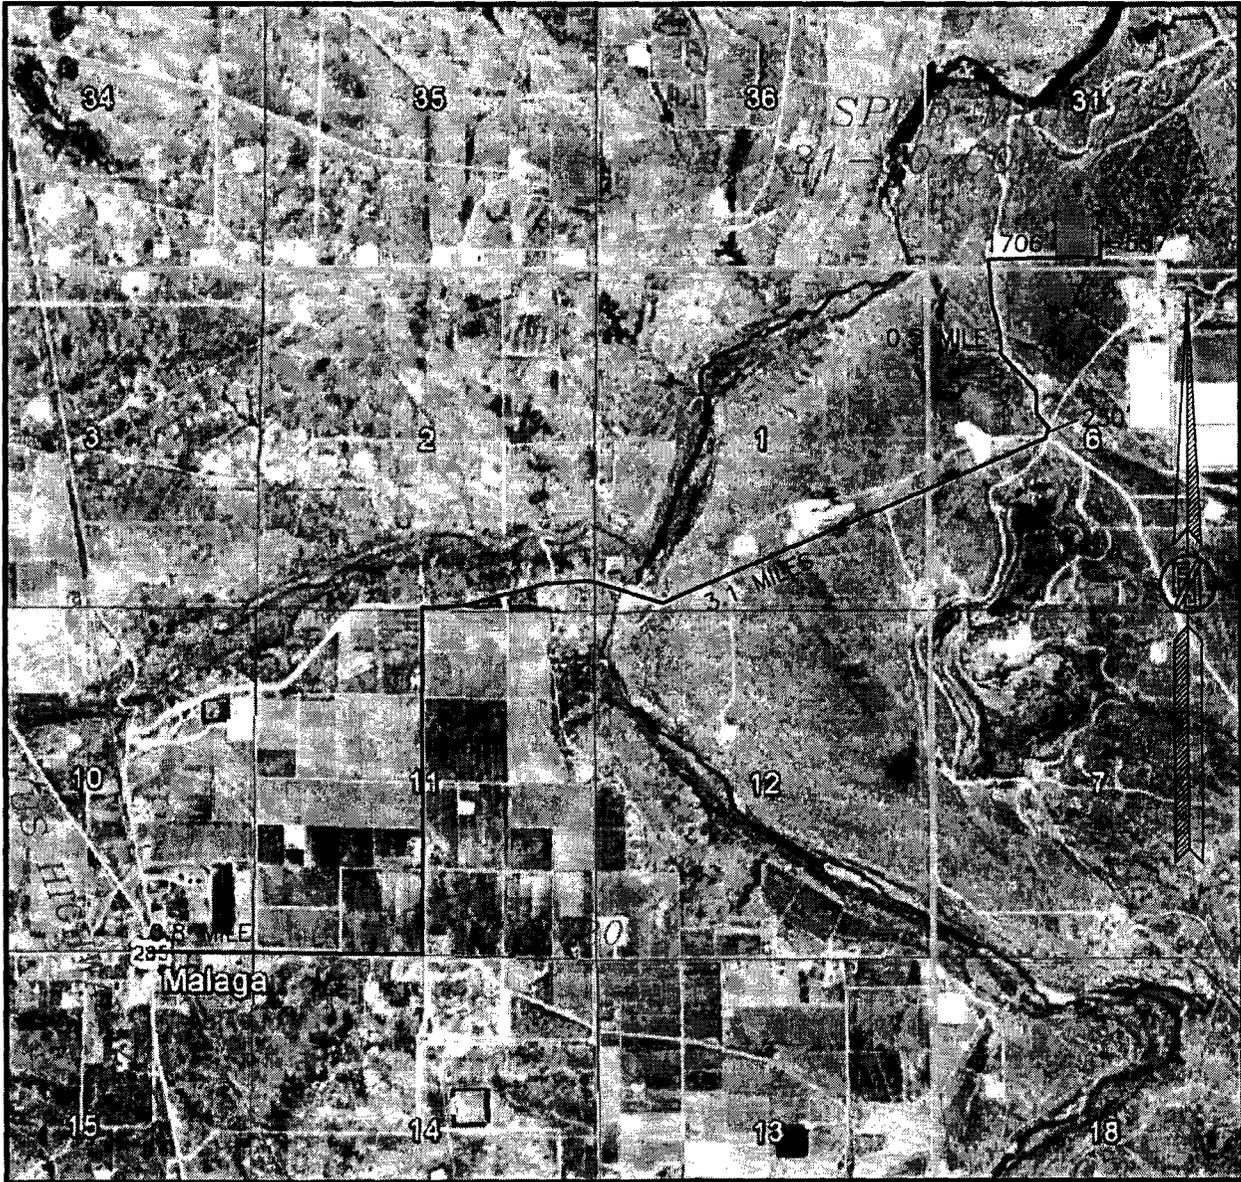

NOT TO SCALE  
 AERIAL PHOTO:  
 GOOGLE EARTH  
 NOVEMBER 2017


DEVON ENERGY PRODUCTION COMPANY, L.P.  
 SPUD MUFFIN 31-30 COM 733H  
 LOCATED 475 FT. FROM THE SOUTH LINE  
 AND 2375 FT. FROM THE WEST LINE OF  
 SECTION 31, TOWNSHIP 23 SOUTH,  
 RANGE 29 EAST, N.M.P.M.  
 EDDY COUNTY, STATE OF NEW MEXICO

MARCH 15, 2018

SURVEY NO. 5947A

MADRON SURVEYING, INC. 301 SOUTH CANAL CARLSBAD, NEW MEXICO  
 (575) 234-3341

# PLAN VIEW

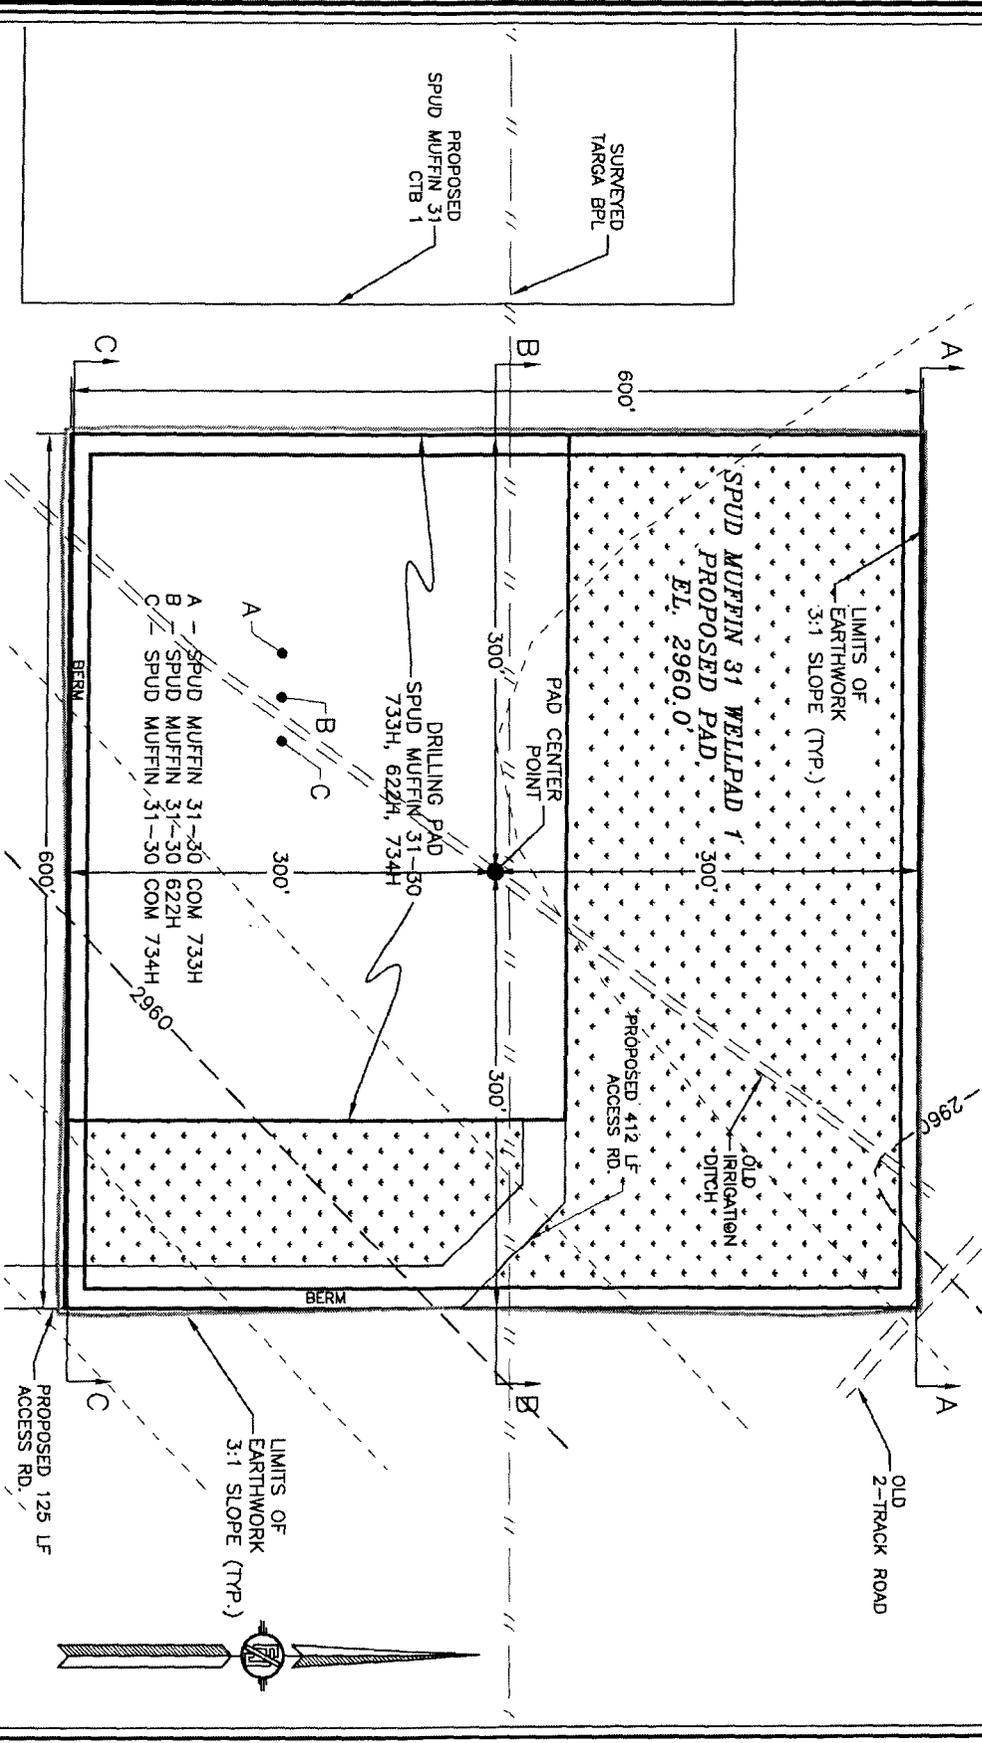

DEVON ENERGY PRODUCTION COMPANY, L.P.  
 GRADING PLAN AND CROSS SECTIONS  
**SPUD MUFFIN 31-30 COM 783H**  
 SECTION 31, TOWNSHIP 23 SOUTH,  
 RANGE 29 EAST, N.M.P.M.  
 EDDY COUNTY, STATE OF NEW MEXICO


MARCH 15, 2018

MADRON SURVEYING, INC. 301 SOUTH CANAL CARLSBAD, NEW MEXICO





SHEET 1-2 SURVEY NO. 5947A

CUT	FILL	NET
666 CU. YD.	12477 CU. YD.	11810 CU. YD. (FILL)

EARTHWORK QUANTITIES ARE ESTIMATED

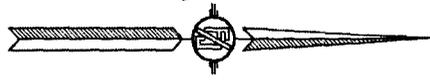

# CROSS SECTIONS

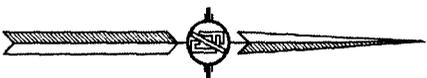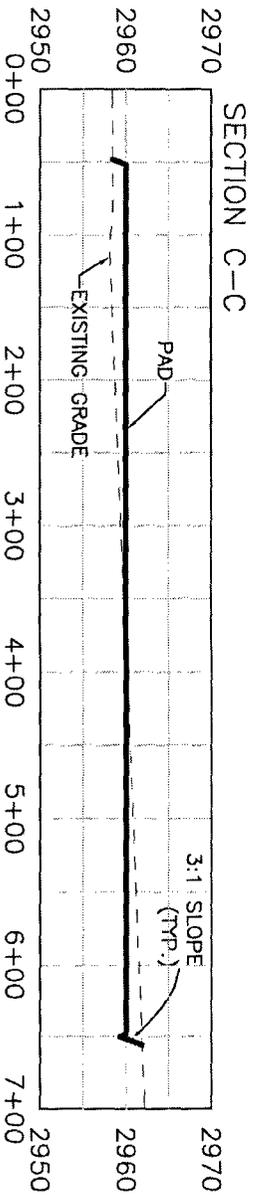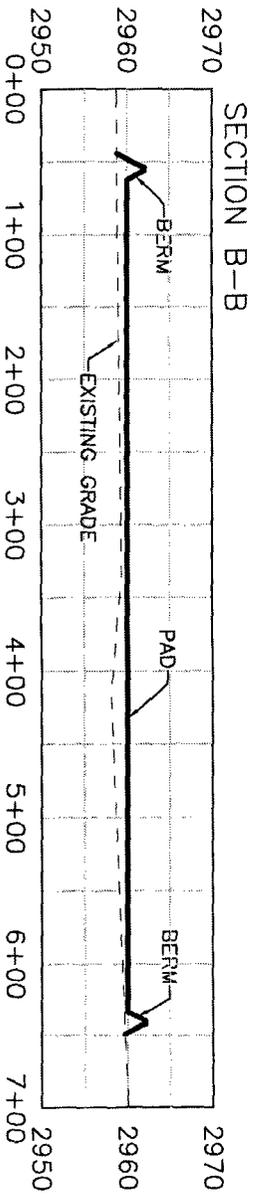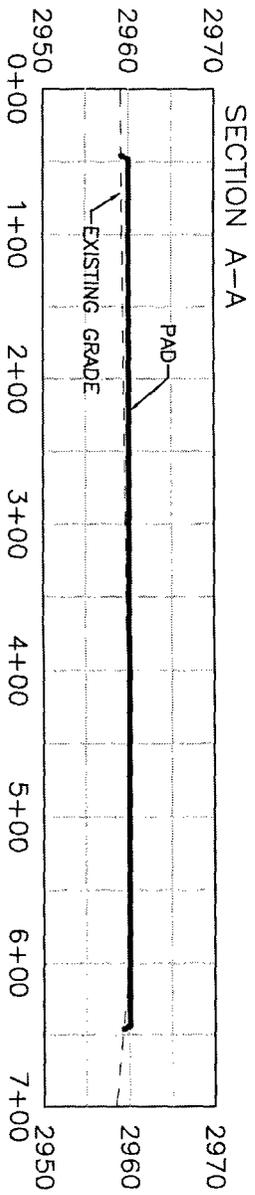


**DEVON ENERGY PRODUCTION COMPANY, L.P.**  
**GRADING PLAN AND CROSS SECTIONS**  
**SPUD MUFFIN 31-30 COM 73SH**  
 SECTION 31, TOWNSHIP 23 SOUTH,  
 RANGE 29 EAST, N.M.P.M.  
 EDDY COUNTY, STATE OF NEW MEXICO

MARCH 15, 2018

**MADRON SURVEYING, INC.**  
 301 SOUTH CANAL  
 (505) 234-5341  
**CARLSBAD, NEW MEXICO**

CUT	FILL	NET
686 CU. YD.	12477 CU. YD.	11810 CU. YD. (FILL)

EARTHWORK QUANTITIES ARE ESTIMATED

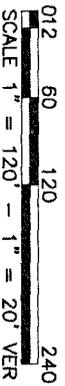


**SHEET 2-2**  
**SURVEY NO. 5947A**


**ACCESS ROAD PLAT**

ACCESS ROAD TO THE SPUD MUFFIN 31 WELLPAD 1  
(SPUD MUFFIN 31-30 622H, COM 733H, COM 734H)

**DEVON ENERGY PRODUCTION COMPANY, L.P.**  
CENTERLINE SURVEY OF AN ACCESS ROAD CROSSING  
SECTION 31, TOWNSHIP 23 SOUTH, RANGE 29 EAST, N.M.P.M.  
EDDY COUNTY, STATE OF NEW MEXICO  
MARCH 15, 2018

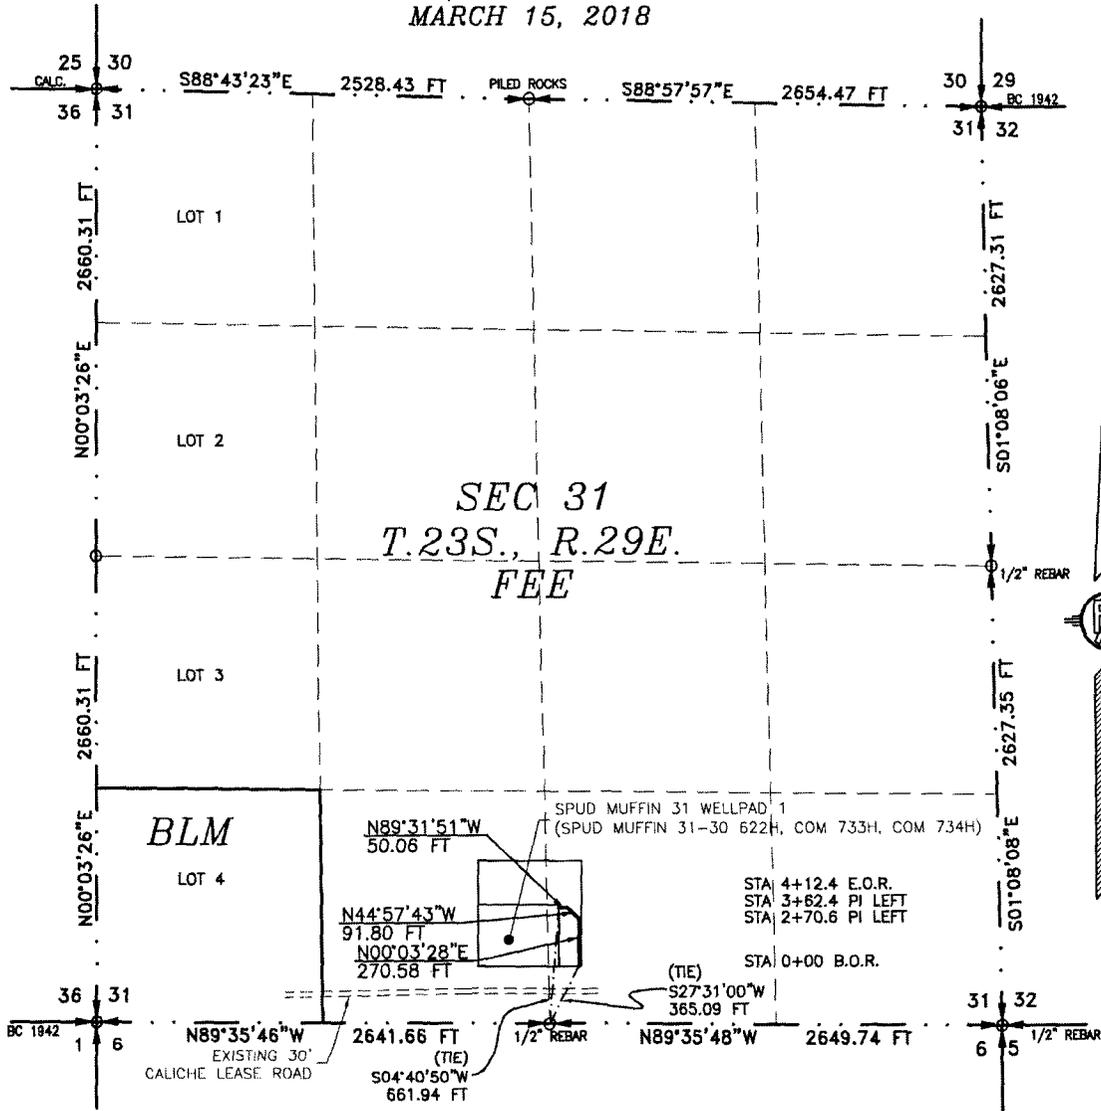

SEE NEXT SHEET (2-2) FOR DESCRIPTION

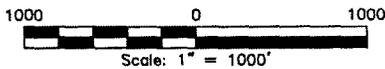

**SURVEYOR CERTIFICATE**

I, FILIMON F. JARAMILLO, A NEW MEXICO PROFESSIONAL SURVEYOR NO. 12797, HEREBY CERTIFY THAT I HAVE CONDUCTED AND AM RESPONSIBLE FOR THIS SURVEY, THAT THIS SURVEY IS TRUE AND CORRECT TO THE BEST OF MY KNOWLEDGE AND BELIEF, AND THAT THIS SURVEY AND PLAT MEET THE MINIMUM STANDARDS FOR LAND SURVEYING IN THE STATE OF NEW MEXICO.

IN WITNESS WHEREOF, THIS CERTIFICATE IS EXECUTED AT CARLSBAD, NEW MEXICO, THIS 16 DAY OF MARCH 2018

*[Handwritten Signature]*  
FILIMON F. JARAMILLO, PLS. 12797

MADRON SURVEYING, INC.  
301 SOUTH CANAL  
CARLSBAD, NEW MEXICO 88220  
Phone (575) 234-3341

SURVEY NO. 5947A

**GENERAL NOTES**

- 1.) THE INTENT OF THIS ROUTE SURVEY IS TO ACQUIRE AN EASEMENT.
- 2.) BASIS OF BEARING AND DISTANCE IS NMSP EAST (NAD83) MODIFIED TO SURFACE COORDINATES. NAD 83 (FEET) AND NAVD 88 (FEET) COORDINATE SYSTEMS USED IN THE SURVEY.

SHEET: 1-2

MADRON SURVEYING, INC. 301 SOUTH CANAL (575) 234-3341 CARLSBAD, NEW MEXICO

**ACCESS ROAD PLAT**  
ACCESS ROAD TO THE SPUD MUFFIN 31 WELLPAD 1  
(SPUD MUFFIN 31-30 622H, COM 733H, COM 734H)

**DEVON ENERGY PRODUCTION COMPANY, L.P.**  
CENTERLINE SURVEY OF AN ACCESS ROAD CROSSING  
SECTION 31, TOWNSHIP 23 SOUTH, RANGE 29 EAST, N.M.P.M.  
EDDY COUNTY, STATE OF NEW MEXICO  
MARCH 15, 2018

**DESCRIPTION**

A STRIP OF LAND 30 FEET WIDE CROSSING FEE LAND IN SECTION 31, TOWNSHIP 23 SOUTH, RANGE 29 EAST, N.M.P.M., EDDY COUNTY, STATE OF NEW MEXICO AND BEING 15 FEET EACH SIDE OF THE FOLLOWING DESCRIBED CENTERLINE SURVEY:

BEGINNING AT A POINT WITHIN THE SW/4 SE/4 OF SAID SECTION 31, TOWNSHIP 23 SOUTH, RANGE 29 EAST, N.M.P.M., WHENCE THE SOUTH QUARTER CORNER OF SAID SECTION 31, TOWNSHIP 23 SOUTH, RANGE 29 EAST, N.M.P.M. BEARS S27°31'00"W, A DISTANCE OF 365.09 FEET;

THENCE N00°03'28"E A DISTANCE OF 270.58 FEET TO AN ANGLE POINT OF THE LINE HEREIN DESCRIBED;

THENCE N44°57'43"W A DISTANCE OF 91.80 FEET TO AN ANGLE POINT OF THE LINE HEREIN DESCRIBED;

THENCE N89°31'51"W A DISTANCE OF 50.06 FEET THE TERMINUS OF THIS CENTERLINE SURVEY, WHENCE THE SOUTH QUARTER CORNER OF SAID SECTION 31, TOWNSHIP 23 SOUTH, RANGE 29 EAST, N.M.P.M. BEARS S04°40'50"W, A DISTANCE OF 661.94 FEET;

SAID STRIP OF LAND BEING 412.44 FEET OR 25.00 RODS IN LENGTH, CONTAINING 0.284 ACRES MORE OR LESS AND BEING ALLOCATED BY FORTIES AS FOLLOWS:

SW/4 SE/4 412.44 L.F. 25.00 RODS 0.284 ACRES

**SURVEYOR CERTIFICATE**

I, FILIMON F. JARAMILLO, A NEW MEXICO PROFESSIONAL SURVEYOR NO. 12797, HEREBY CERTIFY THAT I HAVE CONDUCTED AND AM RESPONSIBLE FOR THIS SURVEY, THAT THIS SURVEY IS TRUE AND CORRECT TO THE BEST OF MY KNOWLEDGE AND BELIEF, AND THAT THIS SURVEY AND PLAT MEET THE MINIMUM STANDARDS FOR LAND SURVEYING IN THE STATE OF NEW MEXICO.

IN WITNESS WHEREOF, THIS CERTIFICATE IS EXECUTED AT CARLSBAD,

NEW MEXICO, THIS 16 DAY OF MARCH 2018;

FILIMON F. JARAMILLO PLS. 12797

MADRON SURVEYING, INC.  
301 SOUTH CANAL  
CARLSBAD, NEW MEXICO 88220  
Phone (575) 234-3341

SURVEY NO. 5947A

**GENERAL NOTES**

1.) THE INTENT OF THIS ROUTE SURVEY IS TO ACQUIRE AN EASEMENT.

2.) BASIS OF BEARING AND DISTANCE IS NMSP EAST (NAD83) MODIFIED TO SURFACE COORDINATES. NAD 83 (FEET) AND NAVD 88 (FEET) COORDINATE SYSTEMS USED IN THE SURVEY.

SHEET: 2-2

MADRON SURVEYING, INC. 301 SOUTH CANAL CARLSBAD, NEW MEXICO  
(575) 234-3341