

District I  
1625 N. French Dr., Hobbs, NM 88240  
Phone: (575) 393-6161 Fax: (575) 393-0720  
District II  
811 S. First St., Artesia, NM 88210  
Phone: (575) 748-1283 Fax: (575) 748-9720  
District III  
1000 Rio Brazos Road, Aztec, NM 87410  
Phone: (505) 334-6178 Fax: (505) 334-6170  
District IV  
1220 S. St. Francis Dr., Santa Fe, NM 87505  
Phone: (505) 476-3460 Fax: (505) 476-3462

State of New Mexico  
Energy, Minerals & Natural Resources Department  
OIL CONSERVATION DIVISION  
1220 South St. Francis Dr.  
Santa Fe, NM-87505

Form C-102  
FEB 19 2019  
Revised August 1, 2011  
Submit one copy to appropriate  
DISTRICT II-ARTESIA O.C.D. District Office

AMENDED-REPORT

WELL LOCATION AND ACREAGE DEDICATION PLAT

<sup>1</sup> API Number <b>30-005-64329</b>	<sup>2</sup> Pool Code <b>52770</b>	<sup>3</sup> Pool Name <b>Round Tank; San Andres</b>
<sup>4</sup> Property Code <del>31993</del> <b>324999</b>	<sup>5</sup> Property Name <b>MARKHAM STATE</b>	
<sup>7</sup> OGRID No. <b>013837</b>	<sup>8</sup> Operator Name <b>MACK ENERGY CORPORATION</b>	<sup>6</sup> Well Number <b>1H</b>
		<sup>9</sup> Elevation <b>3574.0</b>

<sup>10</sup> Surface Location


UL or lot no.	Section	Township	Range	Lot Idn	Feet from the	North/South line	Feet from the	East/West line	County
<b>P</b>	<b>23</b>	<b>15 S</b>	<b>28 E</b>		<b>330</b>	<b>SOUTH</b>	<b>990</b>	<b>EAST</b>	<b>CHAVES</b>

<sup>11</sup> Bottom Hole Location If Different From Surface

UL or lot no.	Section	Township	Range	Lot Idn	Feet from the	North/South line	Feet from the	East/West line	County
<b>P</b>	<b>26</b>	<b>15 S</b>	<b>28 E</b>		<b>1</b>	<b>SOUTH</b>	<b>990</b>	<b>EAST</b>	<b>CHAVES</b>

<sup>12</sup> Dedicated Acres <b>160</b>	<sup>13</sup> Joint or Infill	<sup>14</sup> Consolidation Code	<sup>15</sup> Order No.
---------------------------------------------	-------------------------------	----------------------------------	-------------------------

No allowable will be assigned to this completion until all interests have been consolidated or a non-standard unit has been approved by the division.

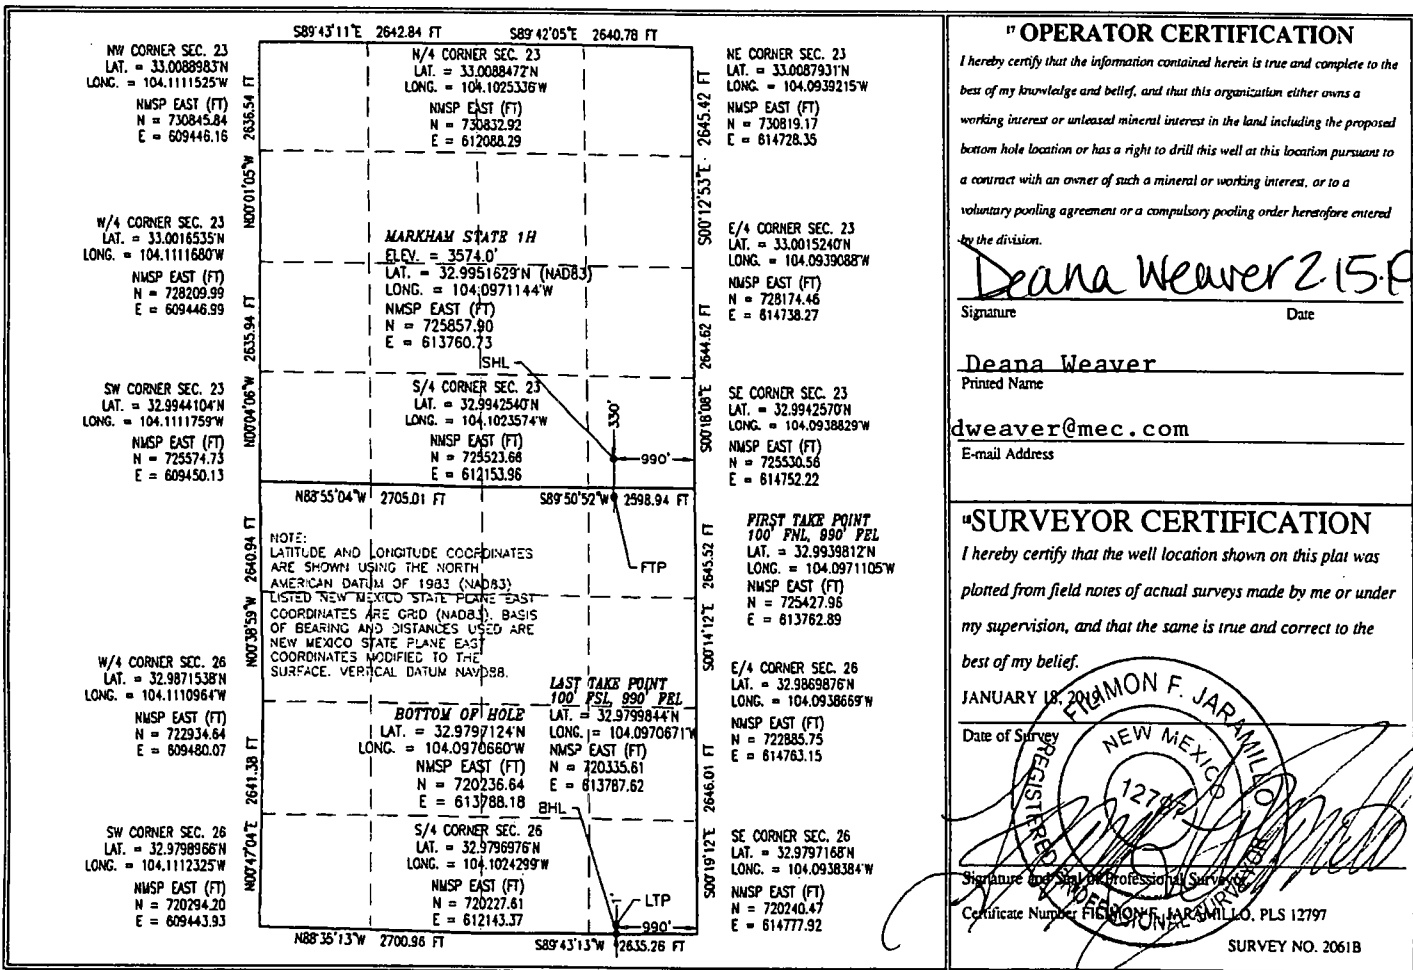

SCANNED

RW 2-19-19