

WELL NAME: Poche Fed #1 FIELD:

LOCATION: Unit H, 1980' FNL & 660' FWL of Section 11-24S-29E Eddy County

GL: 3084' ZERO: KB:


SPUD DATE: 2/24/83 COMPLETION DATE: P&A 7/21/84

COMMENTS: Plugged & abandoned.

Drilled by Exxon Corp. Well now located on lease operated by  
Devon Energy Corporation. Never produced.

#### CASING PROGRAM

|                 |        |
|-----------------|--------|
| 13-3/8" 48#     | 630'   |
|                 |        |
| 8-5/8" 24# K55  | 3,171' |
|                 |        |
|                 |        |
| 5 1/2" 17# K-55 | 7,075' |
|                 |        |
|                 |        |
|                 |        |

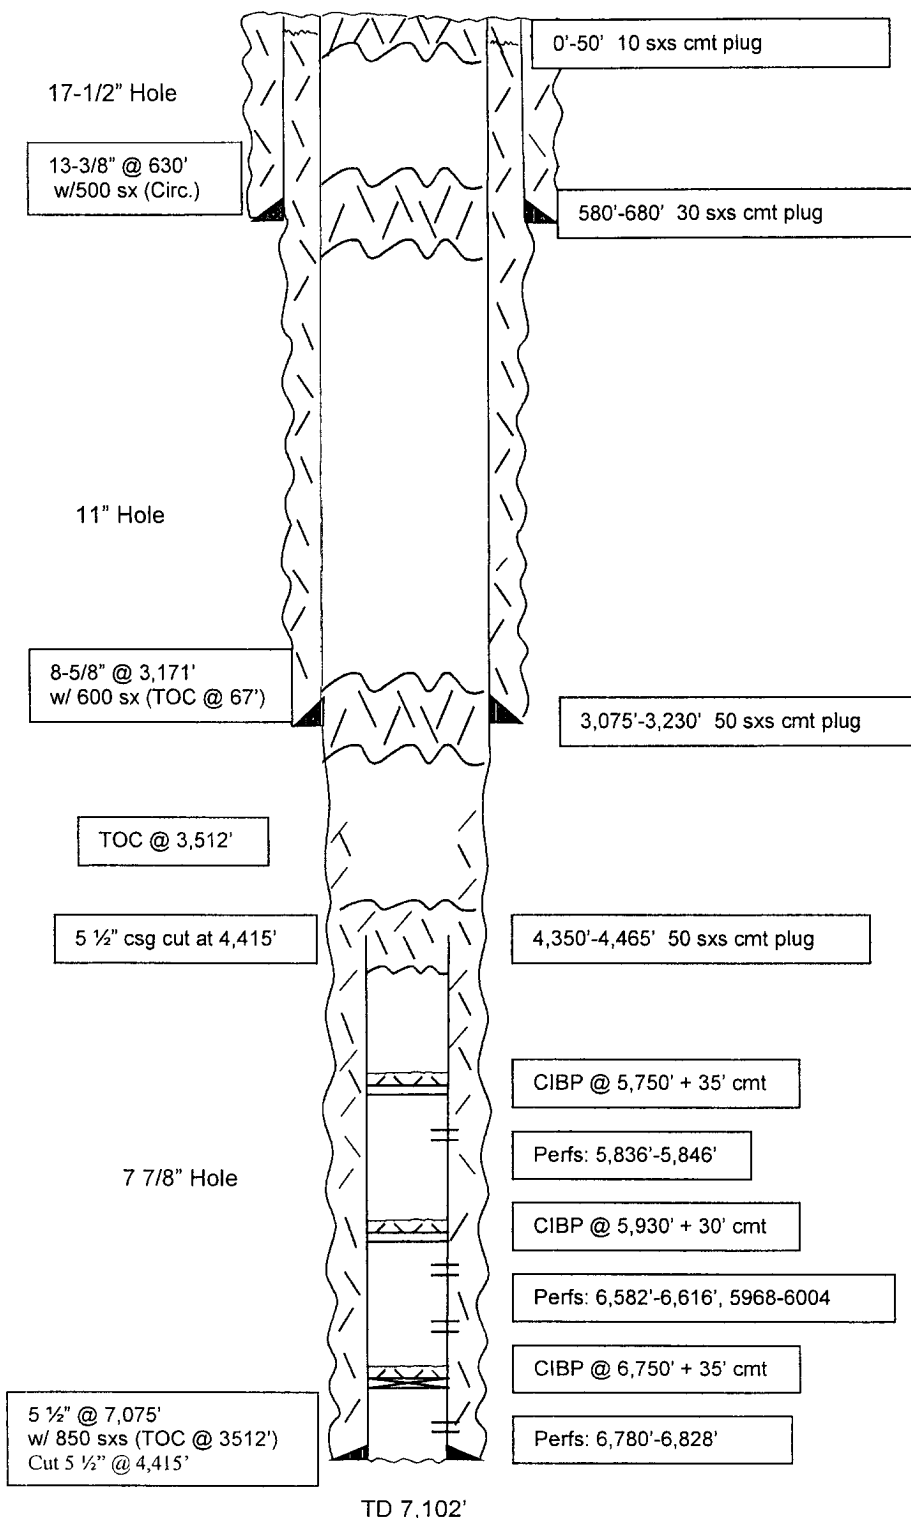

### P&A Well Bore Sketch

Not to Scale

08/06  
MMFH