

District I
1625 N. French Dr., Hobbs, NM 88240
District II
1301 W. Grand Avenue, Artesia, NM 88210
District III
1000 Rio Brazos Rd., Aztec, NM 87410
District IV
1220 S. St. Francis Dr., Santa Fe, NM 87505

State of New Mexico
Energy, Minerals & Natural Resources

Form C-101
May 27, 2004



Oil Conservation Division
1220 S. St. Francis Dr.
Santa Fe, NM 87505

JUN 23 2008

OCD-ARTESIA

Submit to appropriate District Office

☐ AMENDED REPORT

APPLICATION FOR PERMIT TO DRILL, RE-ENTER, DEEPEN, PLUGBACK, OR ADD A ZONE

¹ Operator Name and Address Nearburg Producing Company 3300 N A St., Bldg 2, Ste 120, Midland, TX 79705		² OGRID Number 015742
		³ API Number 30-
⁴ Property Code 20411	⁵ Property Name Chevron 32 State Com	⁶ Well No. 2
⁹ Proposed Pool 1 Logan Draw; Morrow		¹⁰ Proposed Pool 2

⁷ Surface Location

UL or lot no.	Section	Township	Range	Lot. Idn	Feet from the	North/South Line	Feet from the	East/West line	County
D	32	17S	27E		1310	North	660	West	Eddy

⁸ Proposed Bottom Hole Location If Different From Surface

UL or lot no	Section	Township	Range	Lot. Idn	Feet from the	North/South Line	Feet from the	East/West line	County

Additional Well Location

¹¹ Work Type Code N	¹² Well Type Code G	¹³ Cable/Rotary R	¹⁴ Lease Type Code State	¹⁵ Ground Level Elevation 3404
¹⁶ Multiple No	¹⁷ Proposed Depth 9600	¹⁸ Formation Morrow	¹⁹ Contractor United	²⁰ Spud Date 7/1/08
Depth to ground water		Distance from nearest fresh water well		Distance from nearest surface water
Pit: Liner: Synthetic ☐ _____ mils thick Clay ☐ Pit Volume _____ bbls Drilling Method:				
Closed-Loop System ☐ Fresh Water ☐ Brine ☐ Diesel/Oil-based ☐ Gas/Air ☐				

²¹ Proposed Casing and Cement Program

Hole Size	Casing Size	Casing weight/foot	Setting Depth	Sacks of Cement	Estimated TOC
11	8-5/8	32	1500	1000 sxs	surface
7-7/8	5-1/2	17	9600	1250 sxs	surface

²² Describe the proposed program. If this application is to DEEPEN or PLUG BACK, give the data on the present productive zone and proposed new productive zone. Describe the blowout prevention program, if any. Use additional sheets if necessary.

NPC proposes to drill the well to sufficient depth to evaluate the Morrow formation. Perf, test and stimulate as necessary to establish production.

Acreage dedication is 320 acres

²³ I hereby certify that the information given above is true and complete to the best of my knowledge and belief. I further certify that the drilling pit will be constructed according to NMOCD guidelines ☒ a general permit ☐, or an (attached) alternative OCD-approved plan ☐.

Signature: *Sarah Jordan*
Printed name: Sarah Jordan

Title: Production Analyst

E-mail Address: sjordan@nearburg.com

Date: 6.18.08

Phone: 432/686-8235

OIL CONSERVATION DIVISION

Approved by:

Title:

Approval Date:

Expiration Date:

Conditions of Approval:

Attached ☐

DISTRICT I

1025 N. FRENCH DR., HOODS, NM 88240

DISTRICT II

1301 W. GRAND AVENUE, ARTESIA, NM 88210

DISTRICT III

1000 Rio Brazos Rd., Aztec, NM 87410

DISTRICT IV

1220 S. ST. FRANCIS DR., SANTA FE, NM 87505

State of New Mexico

Energy, Minerals and Natural Resources Department

OIL CONSERVATION DIVISION

1220 SOUTH ST. FRANCIS DR.
Santa Fe, New Mexico 87505

Form C-102

Revised October 12, 2005

Submit to Appropriate District Office

State Lease - 4 Copies

Per Lease - 11 Copies

WELL LOCATION AND ACREAGE DEDICATION PLAT

12 AMENDED REPORT

API Number	Pool Code 80400	Pool Name Logan Shaw Morrow
Property Code 20411	Property Name CHEVRON 32 STATE COM	Well Number 2
OGRID No. 015742	Operator Name NEARBURG PRODUCING COMPANY	Elevation 3404'

Surface Location


Ill. or lot No.	Section	Township	Range	Lat. Ltn.	Feet from the	North/South line	Feet from the	East/West line	County
D	32	17-S	27-E		1310	NORTH	660	WEST	EDDY

Bottom Hole Location If Different From Surface

Ill. or lot No.	Section	Township	Range	Lat. Ltn.	Feet from the	North/South line	Feet from the	East/West line	County

Dedicated Acres 320	Joint, or Infill	Consolidation Code	Order No.
------------------------	------------------	--------------------	-----------

NO ALLOWABLE WILL BE ASSIGNED TO THIS COMPLETION UNTIL ALL INTERESTS HAVE BEEN CONSOLIDATED
OR A NON-STANDARD UNIT HAS BEEN APPROVED BY THE DIVISION

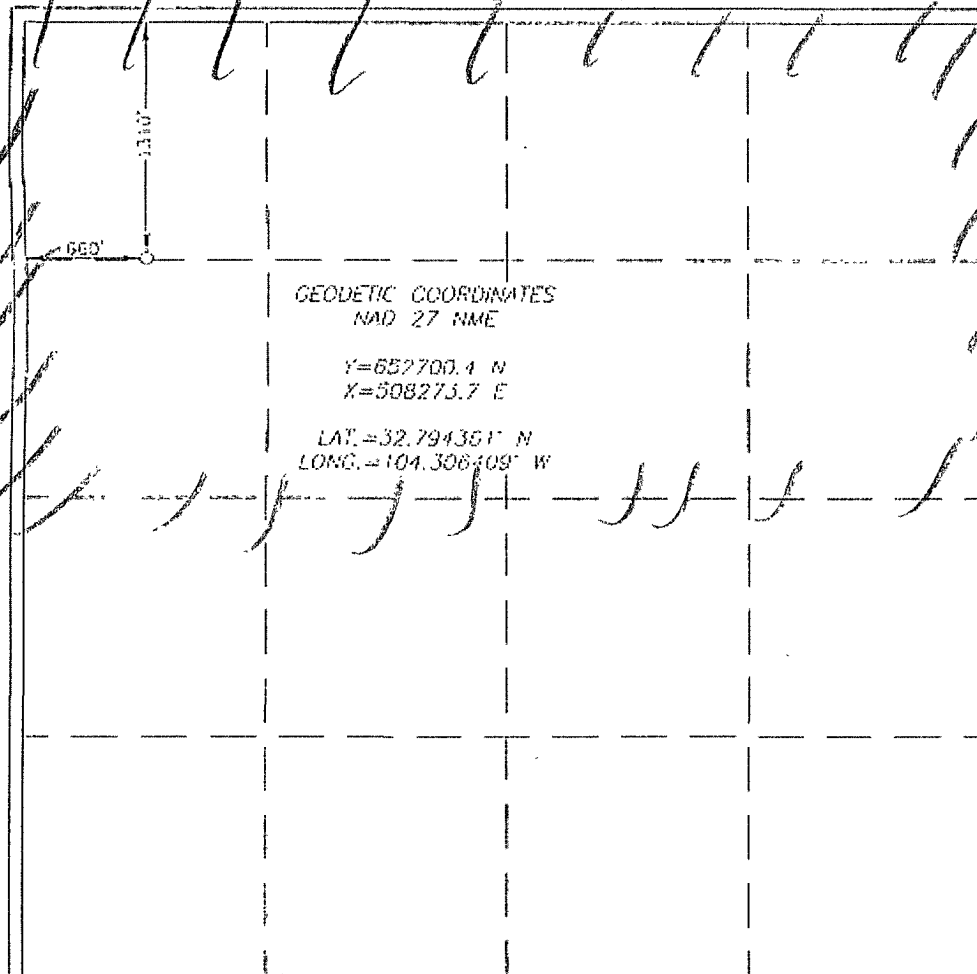

OPERATOR CERTIFICATION

I hereby certify that the information herein is true and complete to the best of my knowledge and belief, and that this organization either owns a working interest or unleased mineral interest in the land including the proposed bottom hole location or has a right to drill this well at this location pursuant to a contract with an owner of such mineral or working interest, or to a voluntary pooling agreement or a compulsory pooling order heretofore entered by the division.


Signature: *[Signature]* Date: 6/20/08
Printed Name: *[Signature]*

SURVEYOR CERTIFICATION

I hereby certify that the well location shown on this plat was plotted from field notes of actual surveys made by me or under my supervision, and that the same is true and correct to the best of my belief.


Date Surveyed: 6/17/08
Signature: *[Signature]* Seal of Professional Surveyor 3230
Certificate No. RONALD EIDSON 3230

SECTION 32, TOWNSHIP 17 SOUTH, RANGE 27 EAST, N.M.P.M.,
 EDDY COUNTY, NEW MEXICO

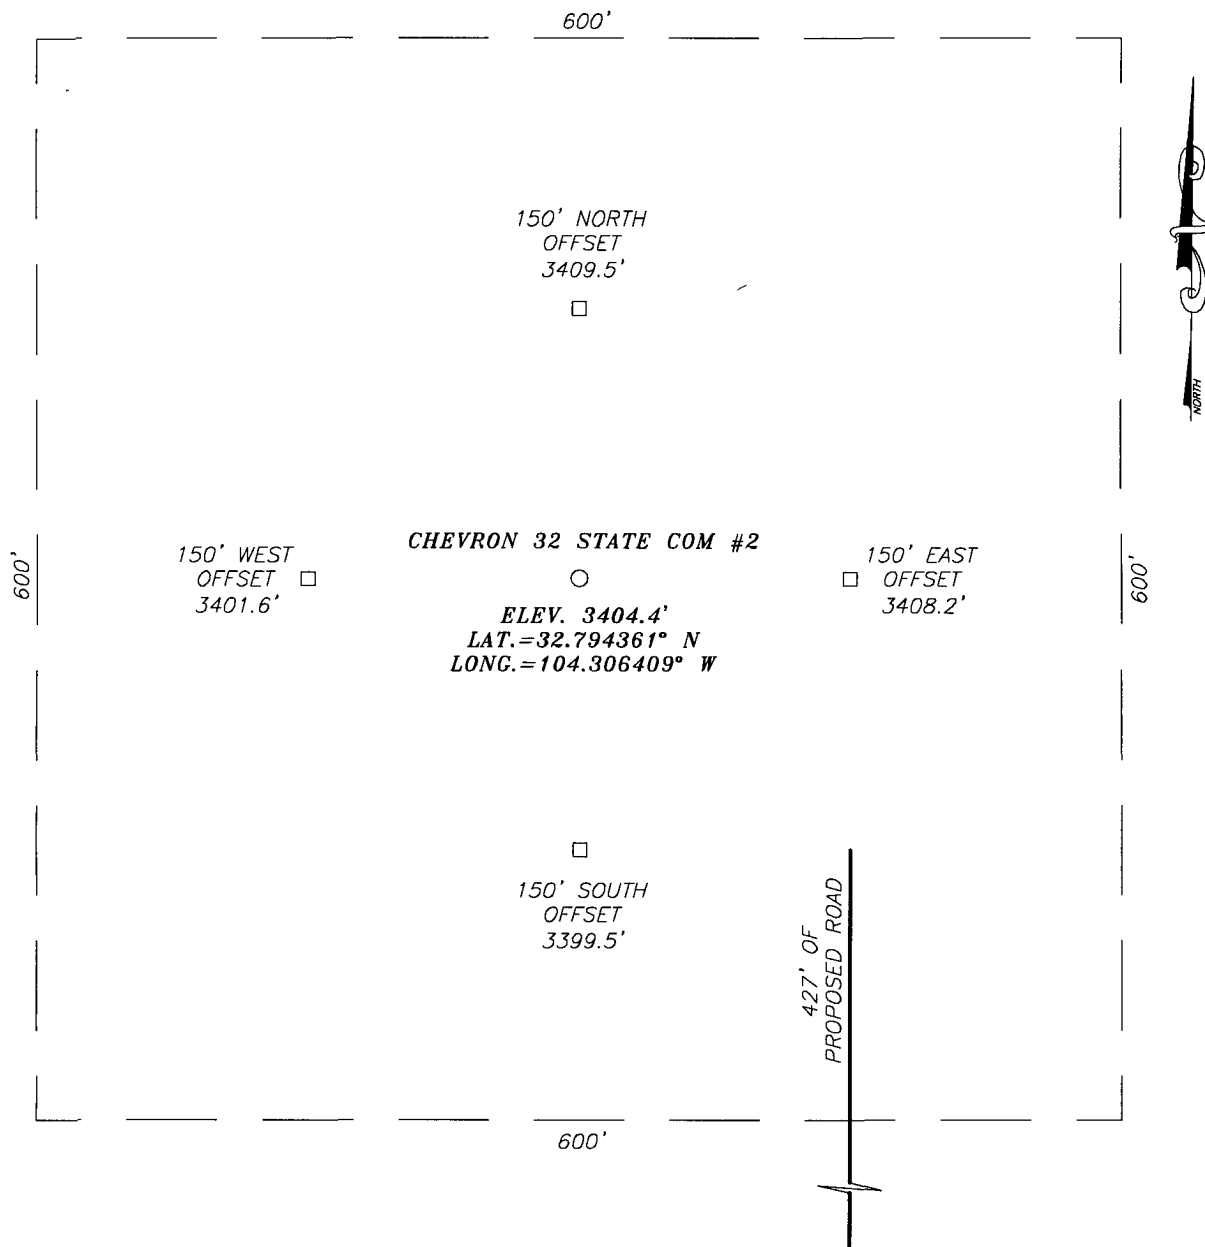

DIRECTIONS TO LOCATION

FROM THE INTERSECTION OF U.S. HWY. #82 AND CHALK BLUFF RD., GO SOUTH ON CHALK BLUFF ROAD APPROX. 2.8 MILES. TURN RIGHT AND GO WEST APPROX. 0.2 MILES TO A PROPOSED ROAD SURVEY. FOLLOW ROAD SURVEY NORTH APPROX. 575 FEET TO THIS LOCATION.

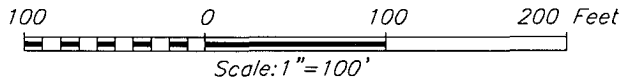

NEARBURG PRODUCING COMPANY


CHEVRON 32 STATE COM #2 WELL
 LOCATED 1310 FEET FROM THE NORTH LINE
 AND 660 FEET FROM THE WEST LINE OF SECTION 32,
 TOWNSHIP 17 SOUTH, RANGE 27 EAST, N.M.P.M.,
 EDDY COUNTY, NEW MEXICO.

Survey Date: 6/11/08	Sheet 1 of 1 Sheets
W.O. Number: 08.11.0932	Dr By: LA
Date: 6/17/08	08110932
	Scale: 1"=100'



PROVIDING SURVEYING SERVICES
 SINCE 1946
JOHN WEST SURVEYING COMPANY
 412 N. DAL PASO
 HOBBS, N.M. 88240
 (505) 393-3117

LOCATION VERIFICATION MAP

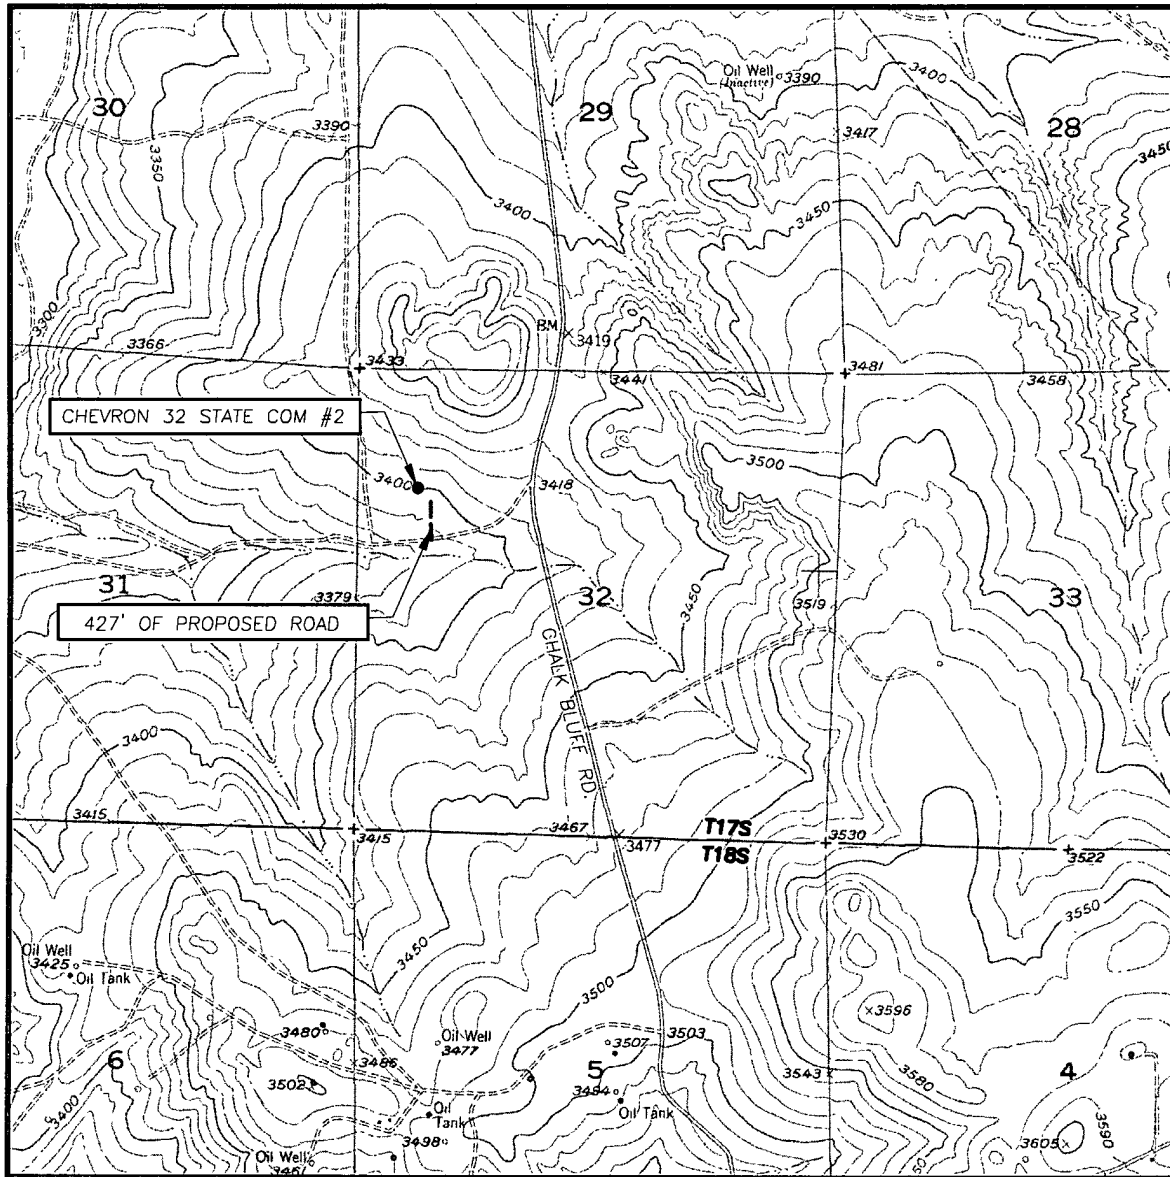

SCALE: 1" = 2000'

CONTOUR INTERVAL:
SPRING LAKE, N.M. - 10'

SEC. 32 TWP. 17-S RGE. 27-E

SURVEY N.M.P.M.

COUNTY EDDY STATE NEW MEXICO


DESCRIPTION 1310' FNL & 660' FWL

ELEVATION 3404'


NEARBURG
OPERATOR PRODUCING COMPANY

LEASE CHEVRON 32 STATE COM

U.S.G.S. TOPOGRAPHIC MAP
SPRING LAKE, N.M.

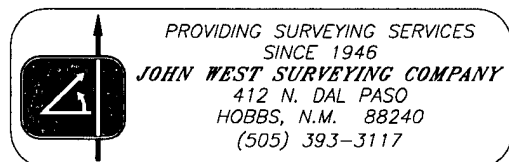

VICINITY MAP

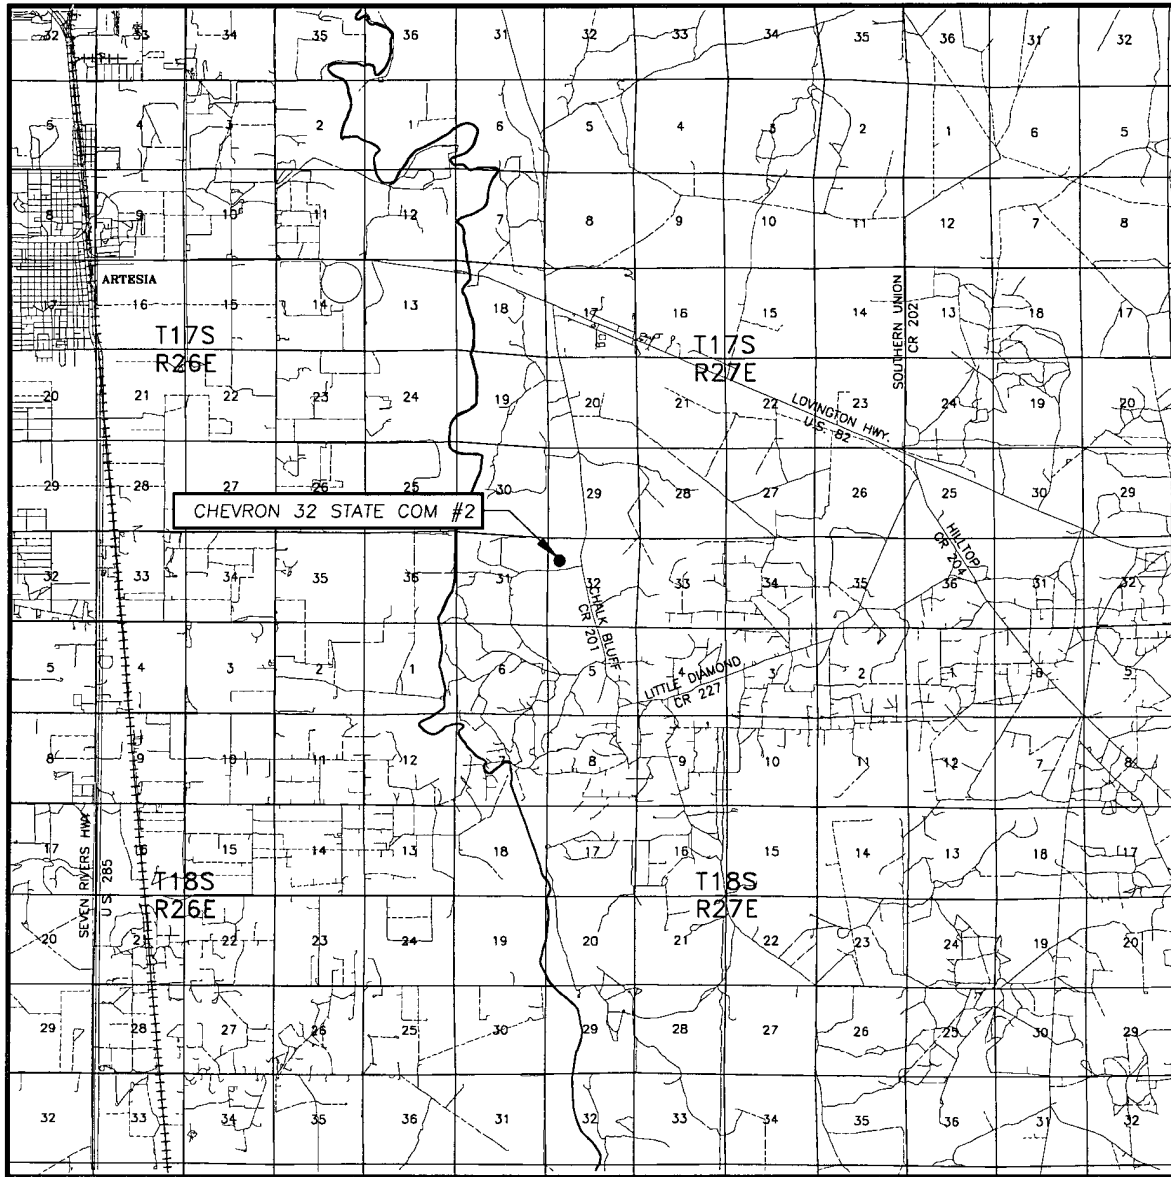

SCALE: 1" = 2 MILES

SEC. 32 TWP. 17-S RGE. 27-E

SURVEY N.M.P.M.


COUNTY EDDY STATE NEW MEXICO

DESCRIPTION 1310' FNL & 660' FWL


ELEVATION 3404'

NEARBURG
OPERATOR PRODUCING COMPANY


LEASE CHEVRON 32 STATE COM

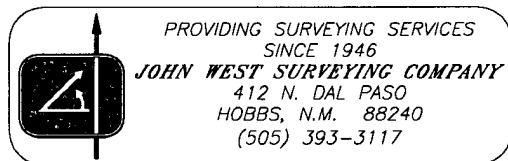

NEARBURG PRODUCING COMPANY
CHOKE MANIFOLD
2M AND 3M SERVICE

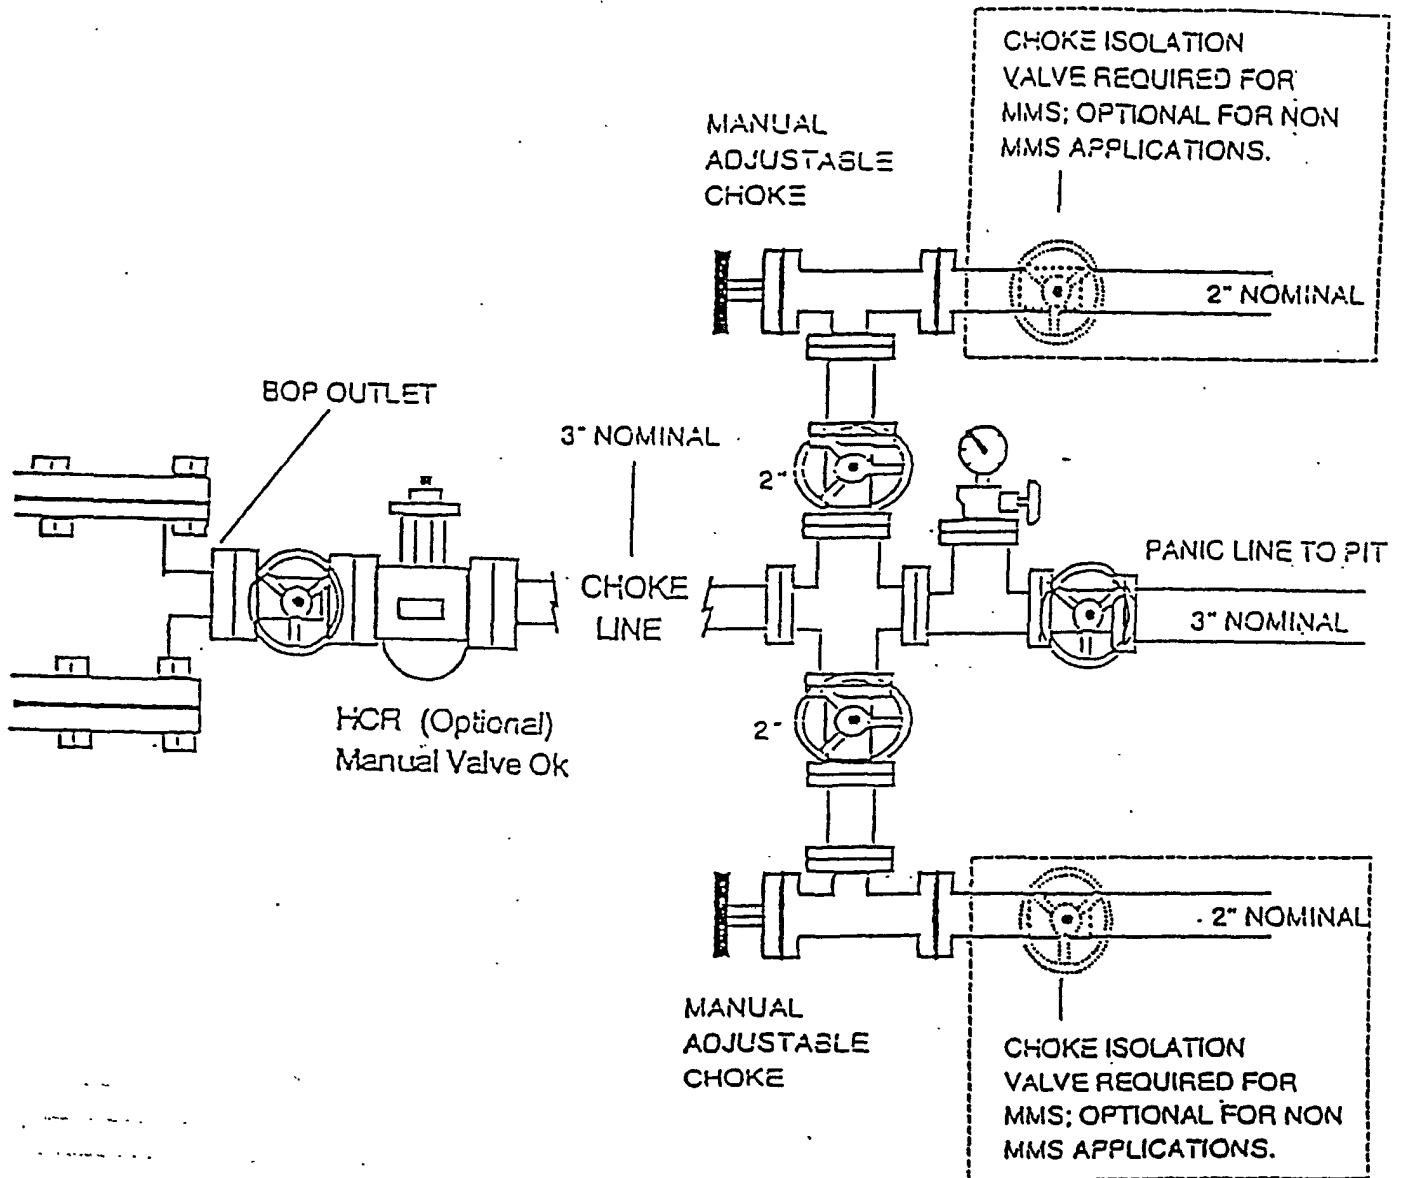

NEARBURG PRODUCING COMPANY
BOPE SCHEMATIC

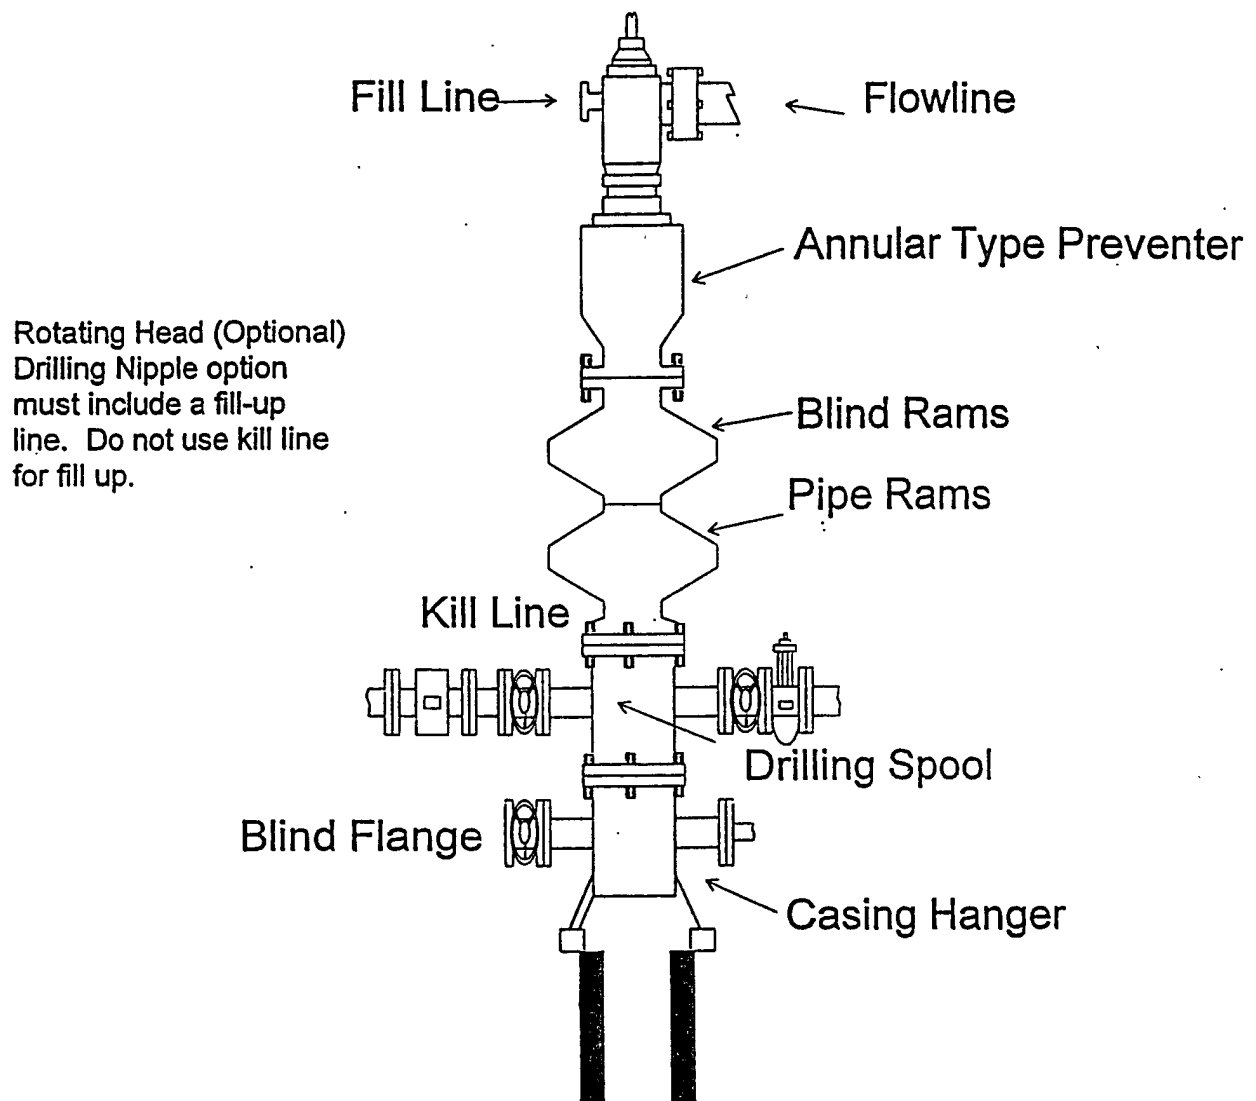

Rotating Head (Optional)
Drilling Nipple option
must include a fill-up
line. Do not use kill line
for fill up.

900 Series