

District I
1625 N. French Dr., Hobbs, NM 88240
District II
1301 W. Grand Avenue, Artesia, NM 88210
District III
1000 Rio Brazos Road, Aztec, NM 87410
District IV
1220 S. St. Francis Dr., Santa Fe, NM 87505

State of New Mexico
Energy Minerals and Natural Resources


Oil Conservation Division
1220 South t. Francis Dr.
Santa Fe, NM 87505

Form C-107
Revised March 17, 1999

Filing Instructions
At Bottom of Page

APPLICATION FOR MULTIPLE COMPLETION

Yates Petroleum Corporation		105 S. 4th Street		Artesia, New Mexico 88210	
Operator		Address			
Dallas AUE State		1	I	35	9S 26E
Lease		Well No.	Unit Ltr.	Sec	Twp - Rge
Chaves		County			
All applicants for multiple completion must complete Items 1 and 2 below.					
1. The following facts are submitted:		Upper Zone	Intermediate Zone	Lower Zone	
a. Name of Pool and Formation		Foor Ranch (Wolfcamp)		Foor Ranch (Pre-Permian)	
b. Top and Bottom of Pay Section (Perforations)		5356-5370'		6015-6080'	
c. Type of production (Oil or Gas)		Gas		Gas	
d. Method of Production (Flowing or Artificial Lift)		Flowing		Flowing	
e. Daily Production ☒ Actual ☐ Estimated Oil Bbbls. Gas MCF Water Bbbls.		645 Mcfd 10 bopd 0 bwpd		374 Mcfd 0 bopd 0 bwpd	

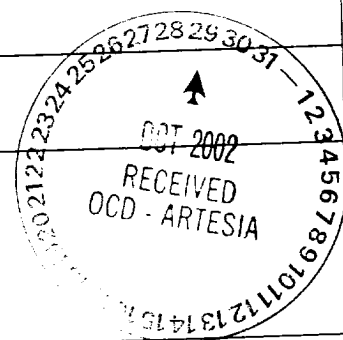

2. The following must be attached:
- Diagrammatic Sketch of the Multiple Completion, showing all casing strings, including diameters and setting depths, centralizers and/or turbolizers and location thereof, quantities used and top of cement, perforated intervals, tubing strings, including diameters and setting depth, location and type of packers and side door chokes, and such other information as may be pertinent.
 - Plat showing the location of all wells on applicant's lease, all offset wells on offset leases, and the names and addresses of operators of all leases offsetting applicant's lease.
 - Electrical log of the well or other acceptable log with tops and bottoms of producing zones and intervals of perforation indicated thereon. (If such log is not available at the time application is filed it shall be submitted as provided by Rule 112-A.)

OPERATOR:

I hereby certify above information is true and complete to best of my knowledge, and belief.

Signature

James W. Pringle

Printed Name & Title James W. Pringle Operations Engineer

Date 10-15-02 Telephone (505) 7484182

OIL CONSERVATION DIVISION

[Signature]

ORIGINAL SIGNED BY TIM W. GUM
DISTRICT II SUPERVISOR

Approved by

Title

Date

OCT 30 2002

NOTE: If the proposed multiple completion will result in an unorthodox well location and/or a non-standard separate application for approval of the same should be filed simultaneously with this application.

Condition of Approval: Operator to notify
OCD 48 hrs prior to Packer Leakage Test
Rule 112(2)(b)


FILING INSTRUCTIONS:

- District Approval -- See rule 112-A-B -- Submit 4 copies of Form C-107 with attachments
- Division Director Administrative Approval -- See Rule 112-C -- Submit 2 copies of Form and 2 copies of Form C-107 with attachments to appropriate district office.
- Multiple completions not qualifying for District or Division Director approval may be set for hearing as outlined in Rule 112-A-E.

Yates Petroleum Corporation is the only operator surrounding this well.

WELLNAME: Dallas "AUE" State #1 FIELD: FOOR RANCH
 LOCATION: 1500' FSL & 660' FEL, Sec 35, T9S, R26E, CHAVES CO, NM.
 SL: 3,862' ZERO: _____ AGL: _____ KB: 3,875'
 SPUD DATE: 7/19/01 COMPLETION DATE: _____
 COMMENTS: _____

CASING PROGRAM	
SIZE/WT/GR/CONN	DEPTH SET
8 5/8", 24.0 #/ft, J-55, STK	1,133'
5 1/2", 15.50 #/ft, J-55, STK	6,450'

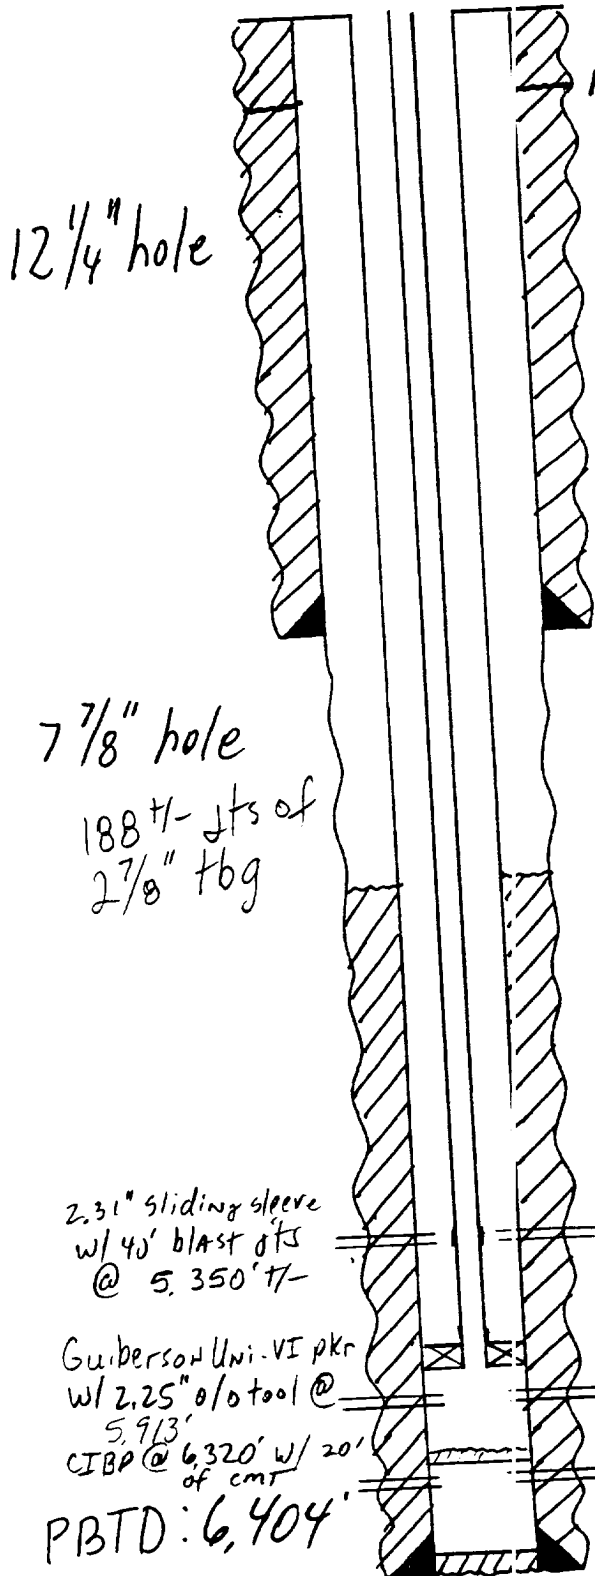

1" fl 200' w/
185 SACKS

8 5/8" set @ 1,133', CMTD W/ 600 SACKS
CMT circ to surface

TOC: 4,060', CBL

Wolfcamp

5.356' - 5.370' w/ 4 jsf "B" zone

Silurian

6.015' - 6.080' w/ 4 jsf in 2 intervals, shot 8/23/01

Granite wash

6.360' - 6.368' w/ 4 jsf - 15 m cfpd, shot 8/17/01

5 1/2" CMTD W/ 500 SACKS of cement
set @ 6,450'

DATE: 8/13/01 JWP

- SKETCH NOT TO SCALE -

COMPANY: Yates Petroleum Corporation

WELL: Dallas "AUE" State #1


FIELD: Foer Ranch


COUNTY: Chaves

STATE: New Mexico


COUNTY: Chaves Field: Foer Ranch Location: 1500' FSL & 660' FEL (NESE) Well: Dallas "AUE" State #1 Company: Yates Petroleum Corporation	Schlumberger		Platform Express	
			Three Detector Litho-Density	
			Compensated Neutron / NGT	
	LOCATION 1500' FSL & 660' FEL (NESE) FILED AS 31 2001		Elev.: K.B. 3875 ft G.L. 3862 ft D.F. 3874 ft	
Permanent Datum: Ground Level		Elev.: 3862 ft		
Log Measured From: Kelly Bushing		13.0 ft above Perm. Datum		
Drilling Measured From: Kelly Bushing				
API Serial No. 30-005-63237		SECTION 35	TOWNSHIP 9S	RANGE 26E
Logging Date		10-AUG-2001		
Run Number		One		
Depth Driller		6450 ft		
Schlumberger Depth		6450 ft		
Bottom Log Interval		6432 ft		
Top Log Interval		200 ft		
Casing Driller Size @ Depth		8.625 in @ 1133 ft		
Casing Schlumberger		1135 ft		
Bit Size		7.875 in		
Type Fluid In Hole		Cut Brine / Starch / Gel		
Density	Viscosity	9.9 lbm/gal	56 s	
Fluid Loss	PH	5 cm3	10	
Source Of Sample		Circulation Tank		
RM @ Measured Temperature		0.047 ohm.m @ 84 degF		
RMF @ Measured Temperature		0.043 ohm.m @ 86 degF		
RMC @ Measured Temperature		@		
Source RMF	RMC	Pressed		
RM @ MRT	RMF @ MRT	0.037 @ 110	0.034 @ 110	
Maximum Recorded Temperatures		110 degF		
Circulation Stopped	Time	10-AUG-2001	9:30	
Logger On Bottom	Time	10-AUG-2001	18:15	
Unit Number	Location	3178	Roswell	
Recorded By	Roberta Delidais / Billy Morris			
Witnessed By	Killer Speer			

WORK LOG

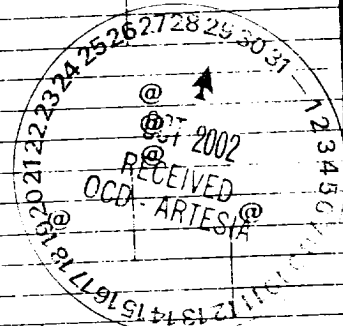

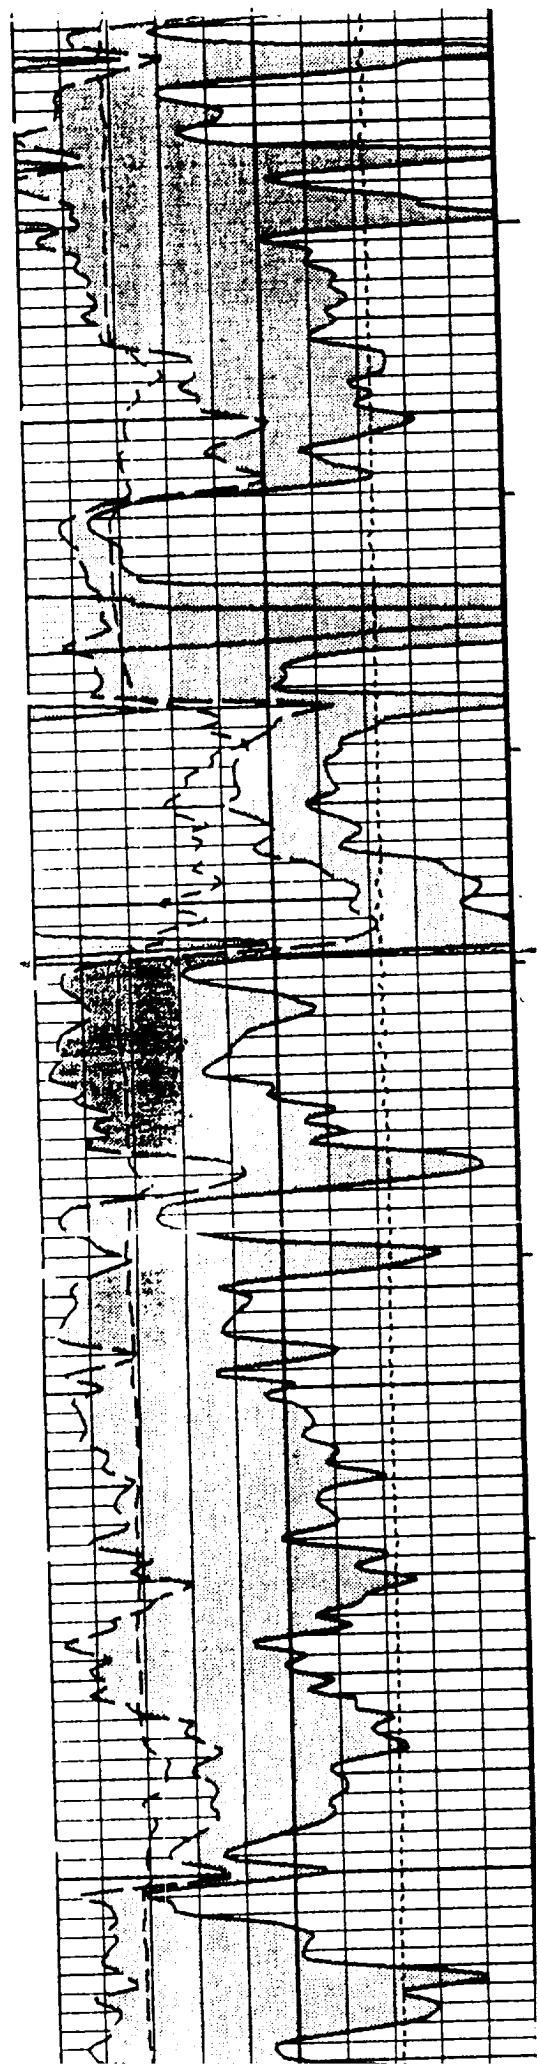

5300

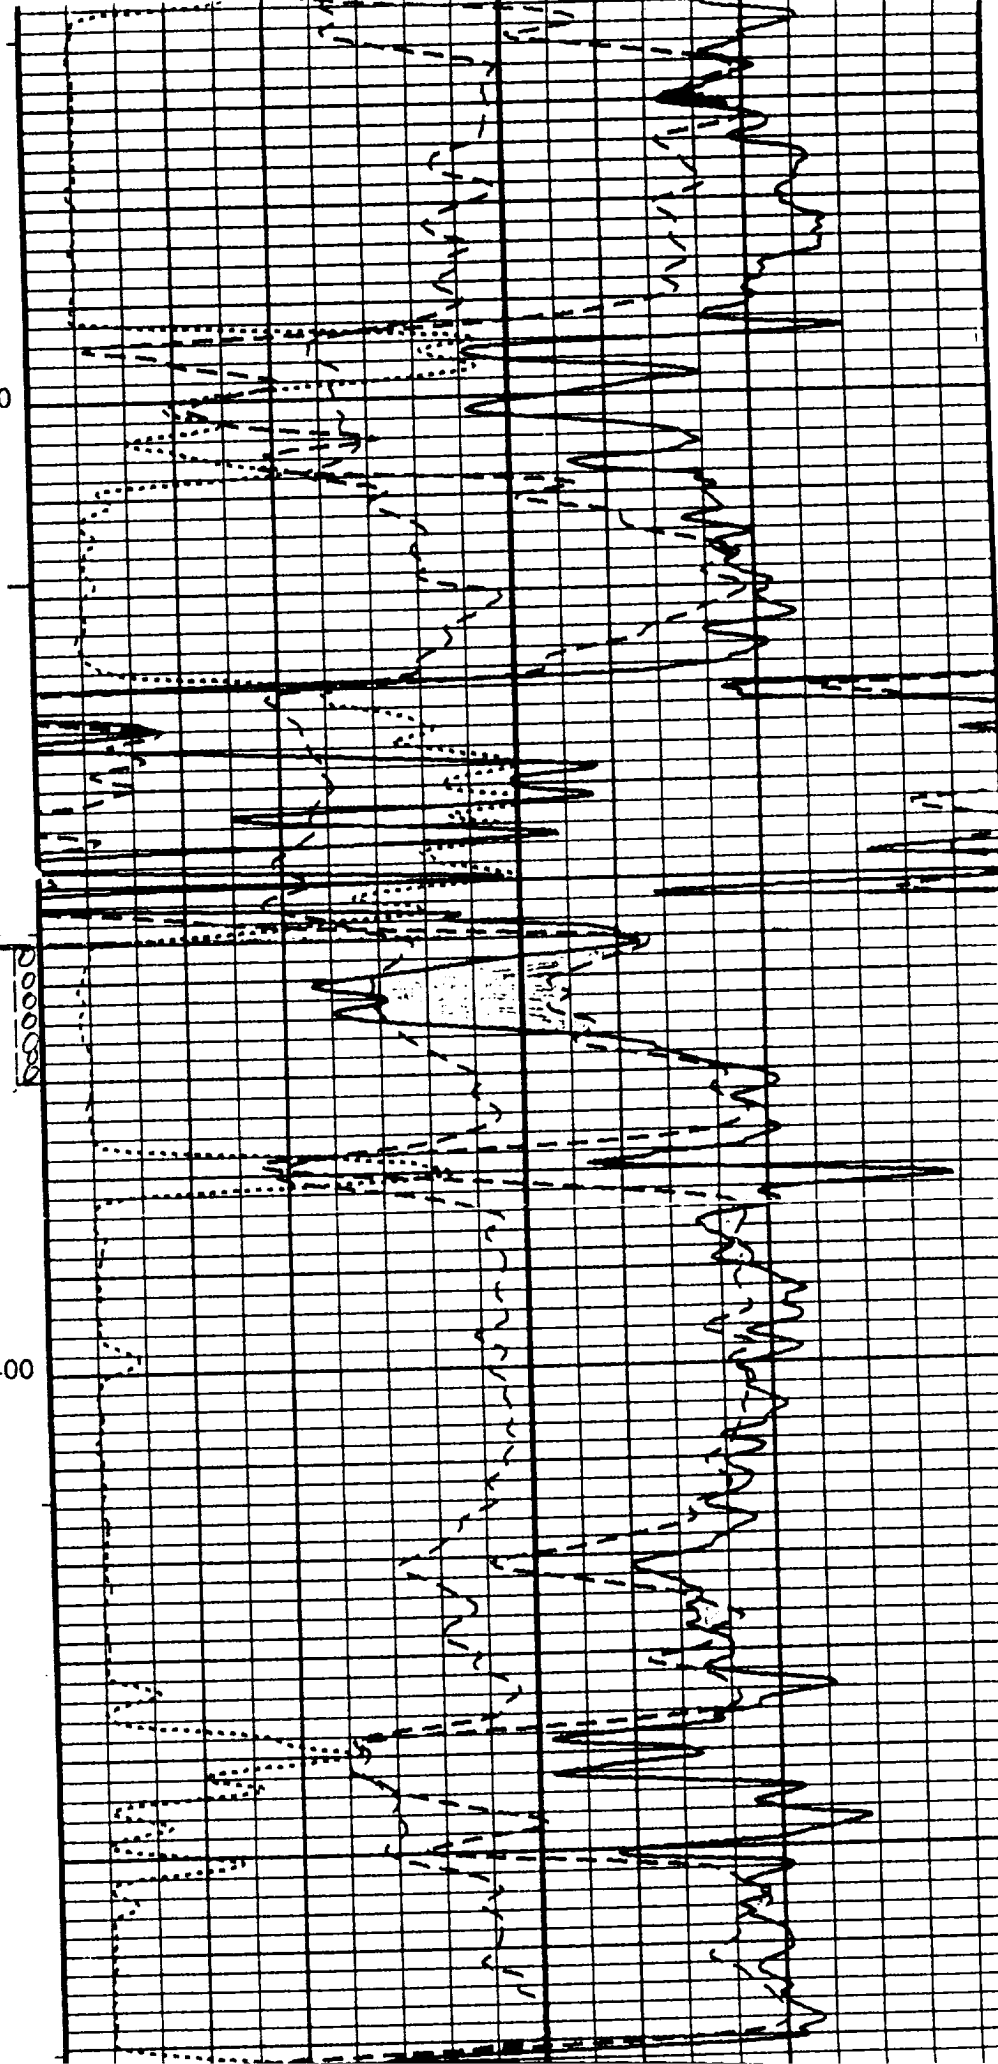

5400

