


WELLBORE DIAGRAM TECUMSEH FEDERAL # 1

2080' FNL & 660' FEL SEC. 20 - T16S - R27E API # 30-015-27935
 EDDY COUNTY, NM GL: 3531' KB: 3549' SPUD DATE: 5/14/94 (by Meridian Oil)

CURRENT

PROPOSED P&A

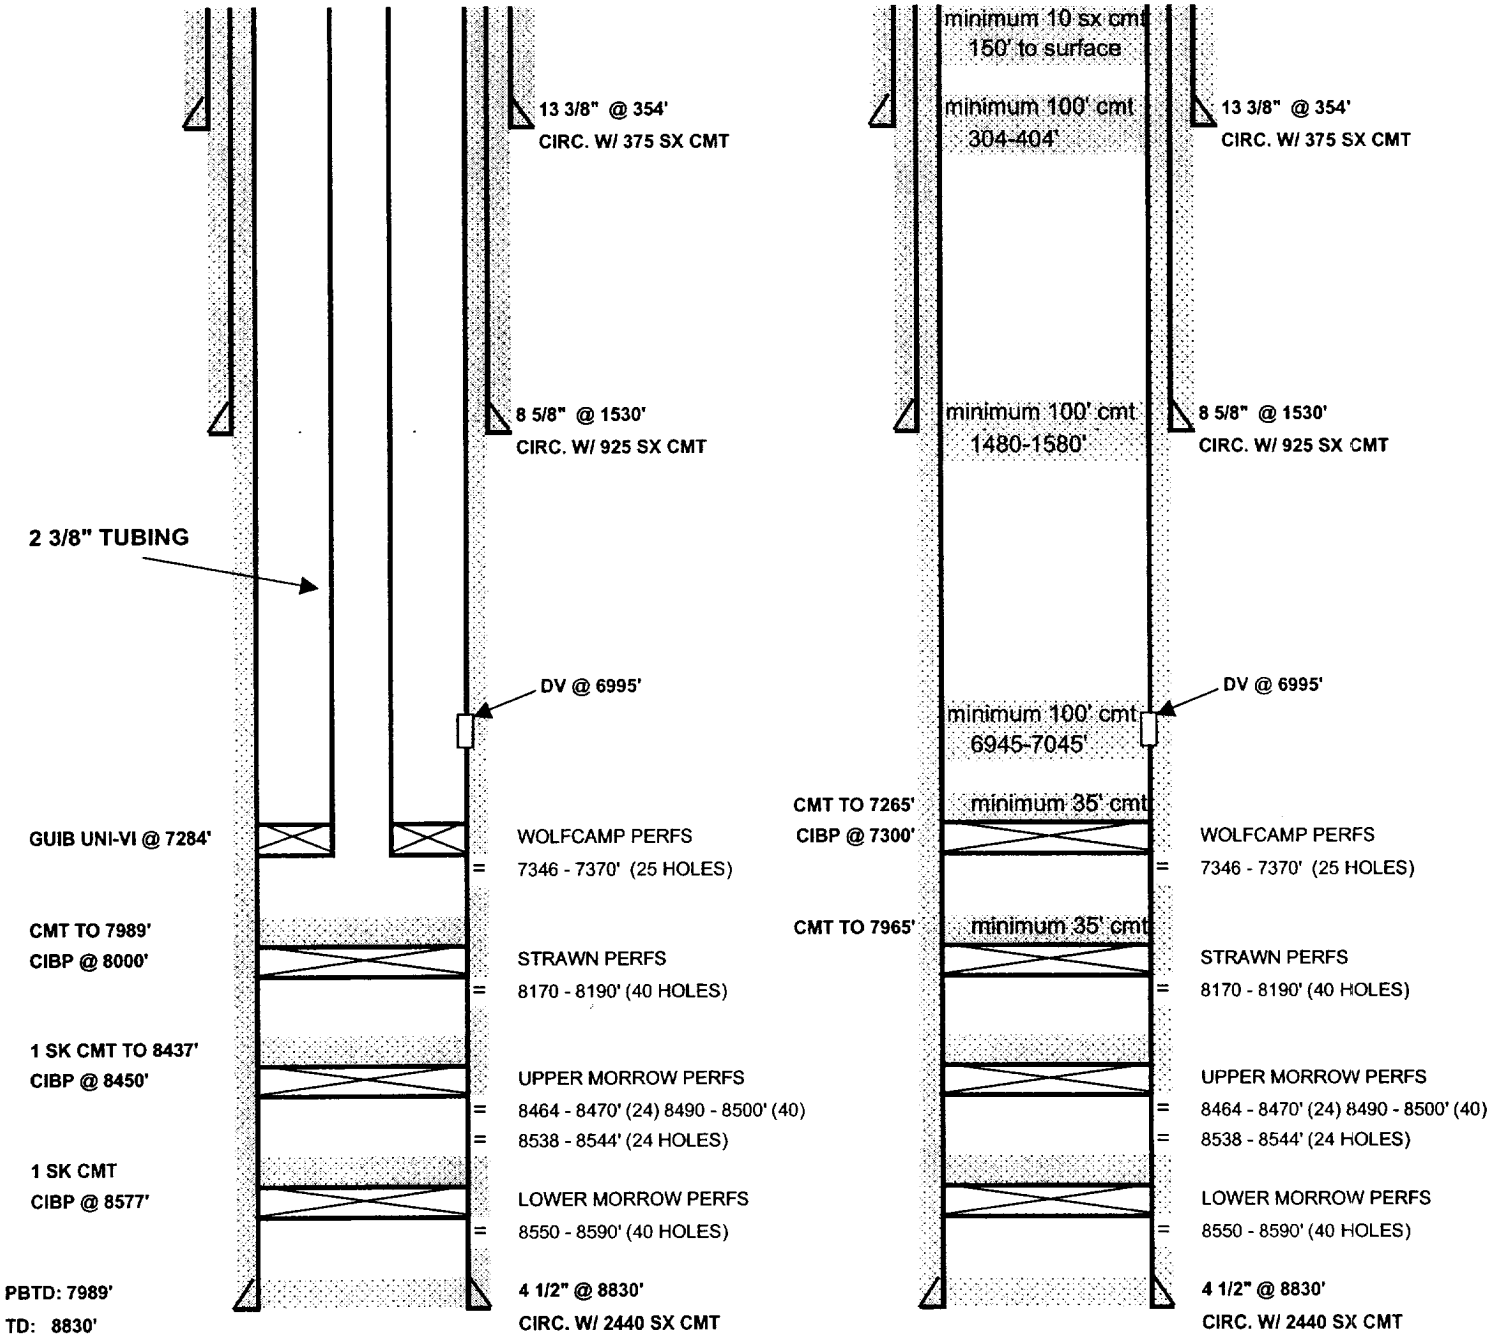

DATE: 9/19/01
 PREPARED BY:
 H THACKERAY