


Well Name: Kelly Unit
Pool: Fren (Seven Rivers) -
Well: #9
Completed: 5-5-44

PRESENT

Location: Unit Well: G 1980 FRL
1980 FEL of
Section: 21-17S-31E, Eddy Coun.
Elevation: 3085- DF

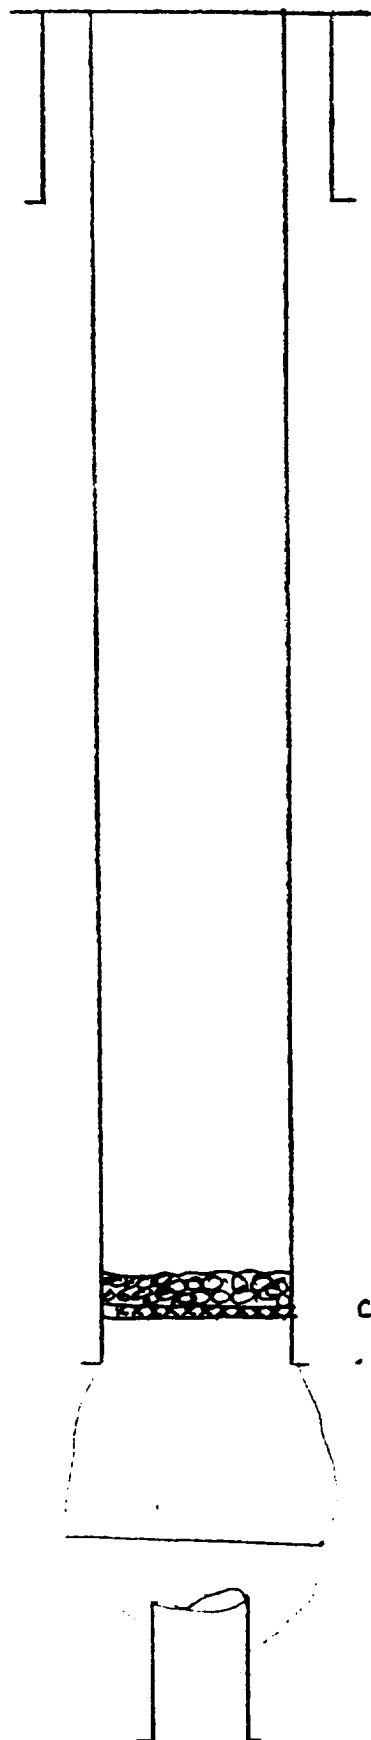

8 5/8 csg cemented @ 627' w/100 sacks cement.

Formation Tops

Anhydrite	342
Salt	600 - 1450
Yates	1605
FQG	1640
Red Sand	2545
Grayburg	2915
San Andres	3262

Fine Grain
MARKER

RECEIVED
JUL 10 1994

CIBP has been SET @ 2000' & CAPPED w/ 35' of cement. 7-19-94

Ran & cemented 7" csg @ 2035' w/150 sack cement.

Shot 213 qts. SNG 2130' - 2190'

PBTD 2198'

Ran collar buster and parted 5 1/2" csg. at 2620' & pulled
5 1/2" csg above 2620'

T.D. 3677